



SI 1+220

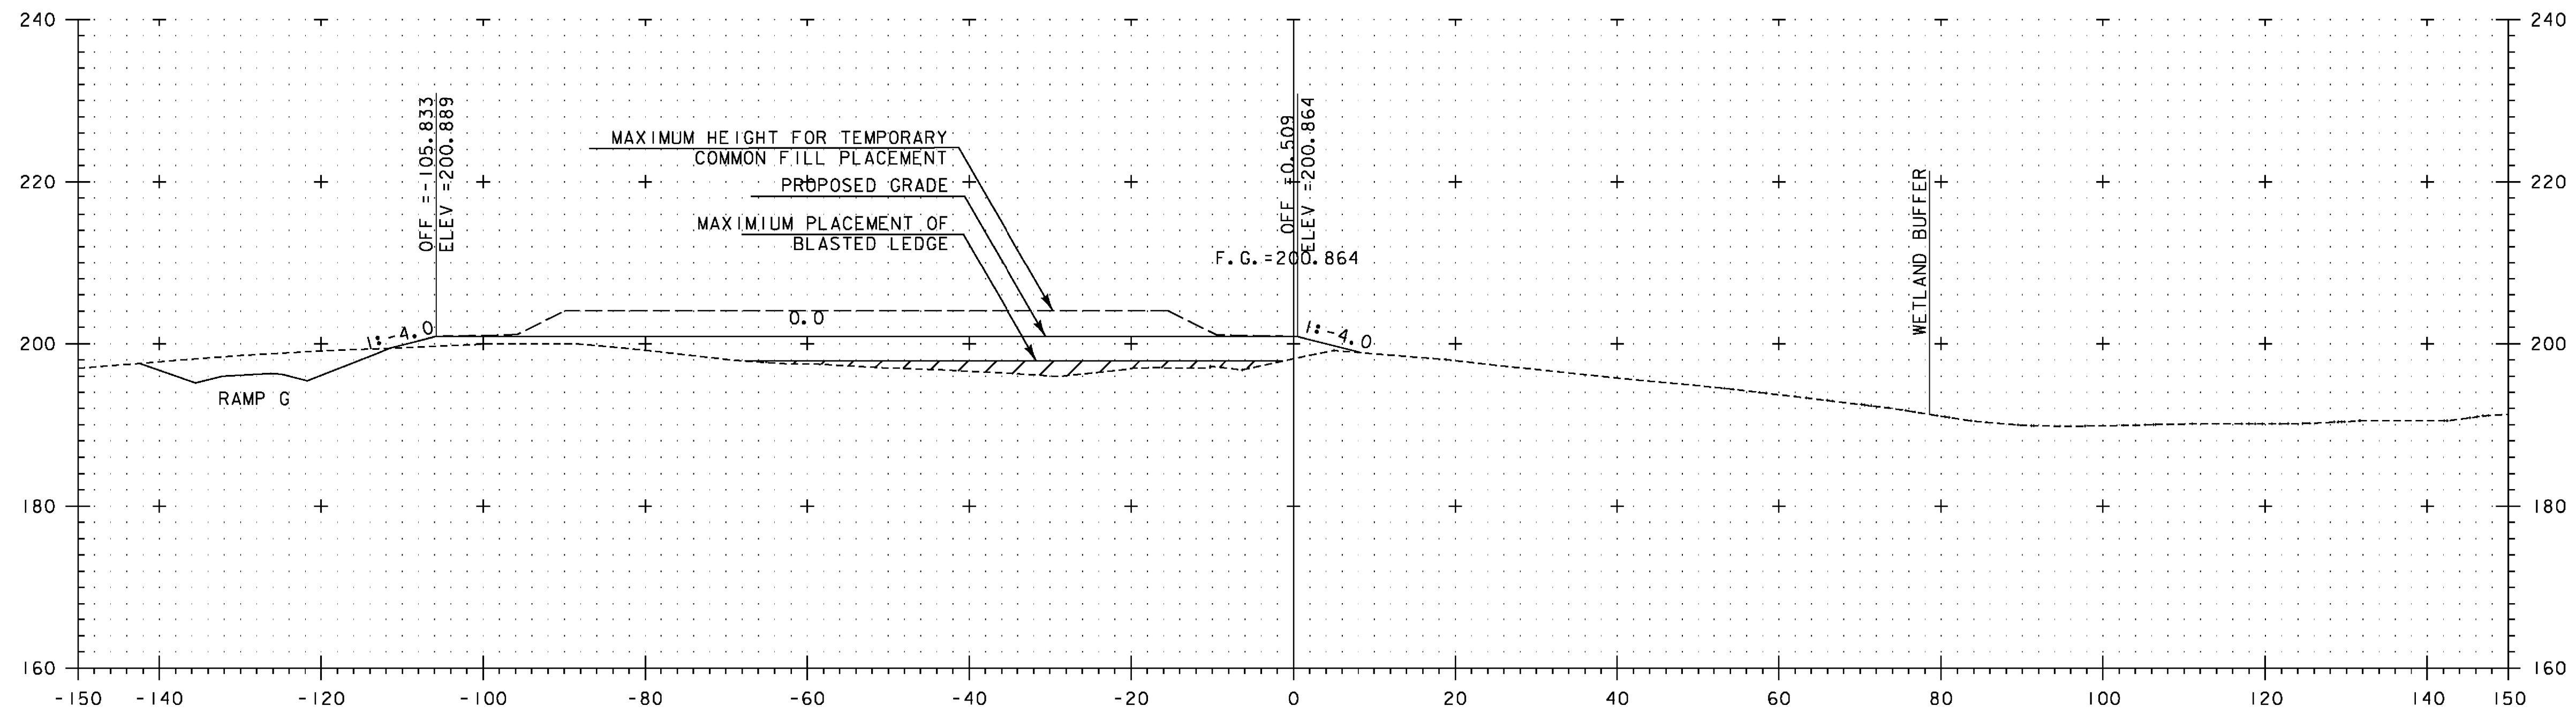

SI 1+200

SEE NOTE  
ON  
SHEET 373

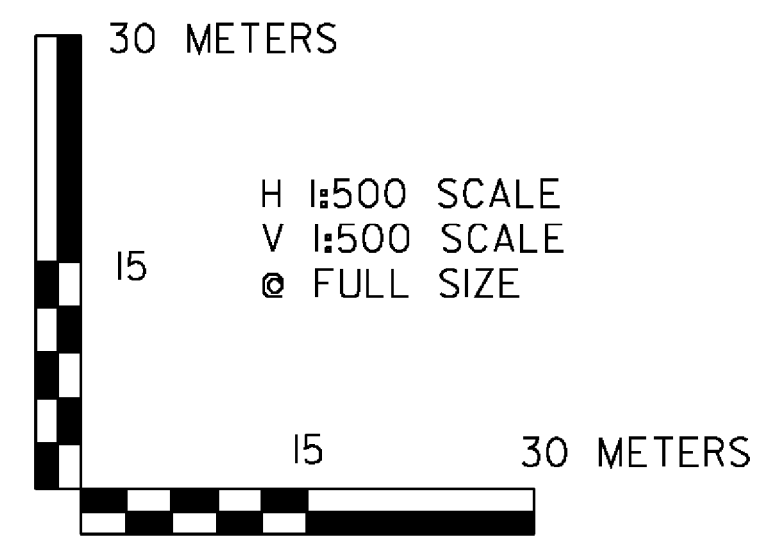

VERMONT AGENCY OF TRANSPORTATION



PROJECT NAME:	BENNINGTON
PROJECT NUMBER:	AC NH 019-1(53)
FILE NAME:	...vzd307c3xs_sl_flll.pft
DESIGN SUPERVISOR:	GREG EDWARDS
DESIGNED BY:	MARC FOISY
WASTE SITE - 10	
PLOT DATE:	5/16/2011
DRAWN BY:	STANTEC
CHECKED BY:	GARY SANTY
SHEET	380 OF 577

w:\953\active\9530002\transportation\drawing\contract\_3\plot\_files\zcd307c3xs\_sl\_flll.pft