


METRIC

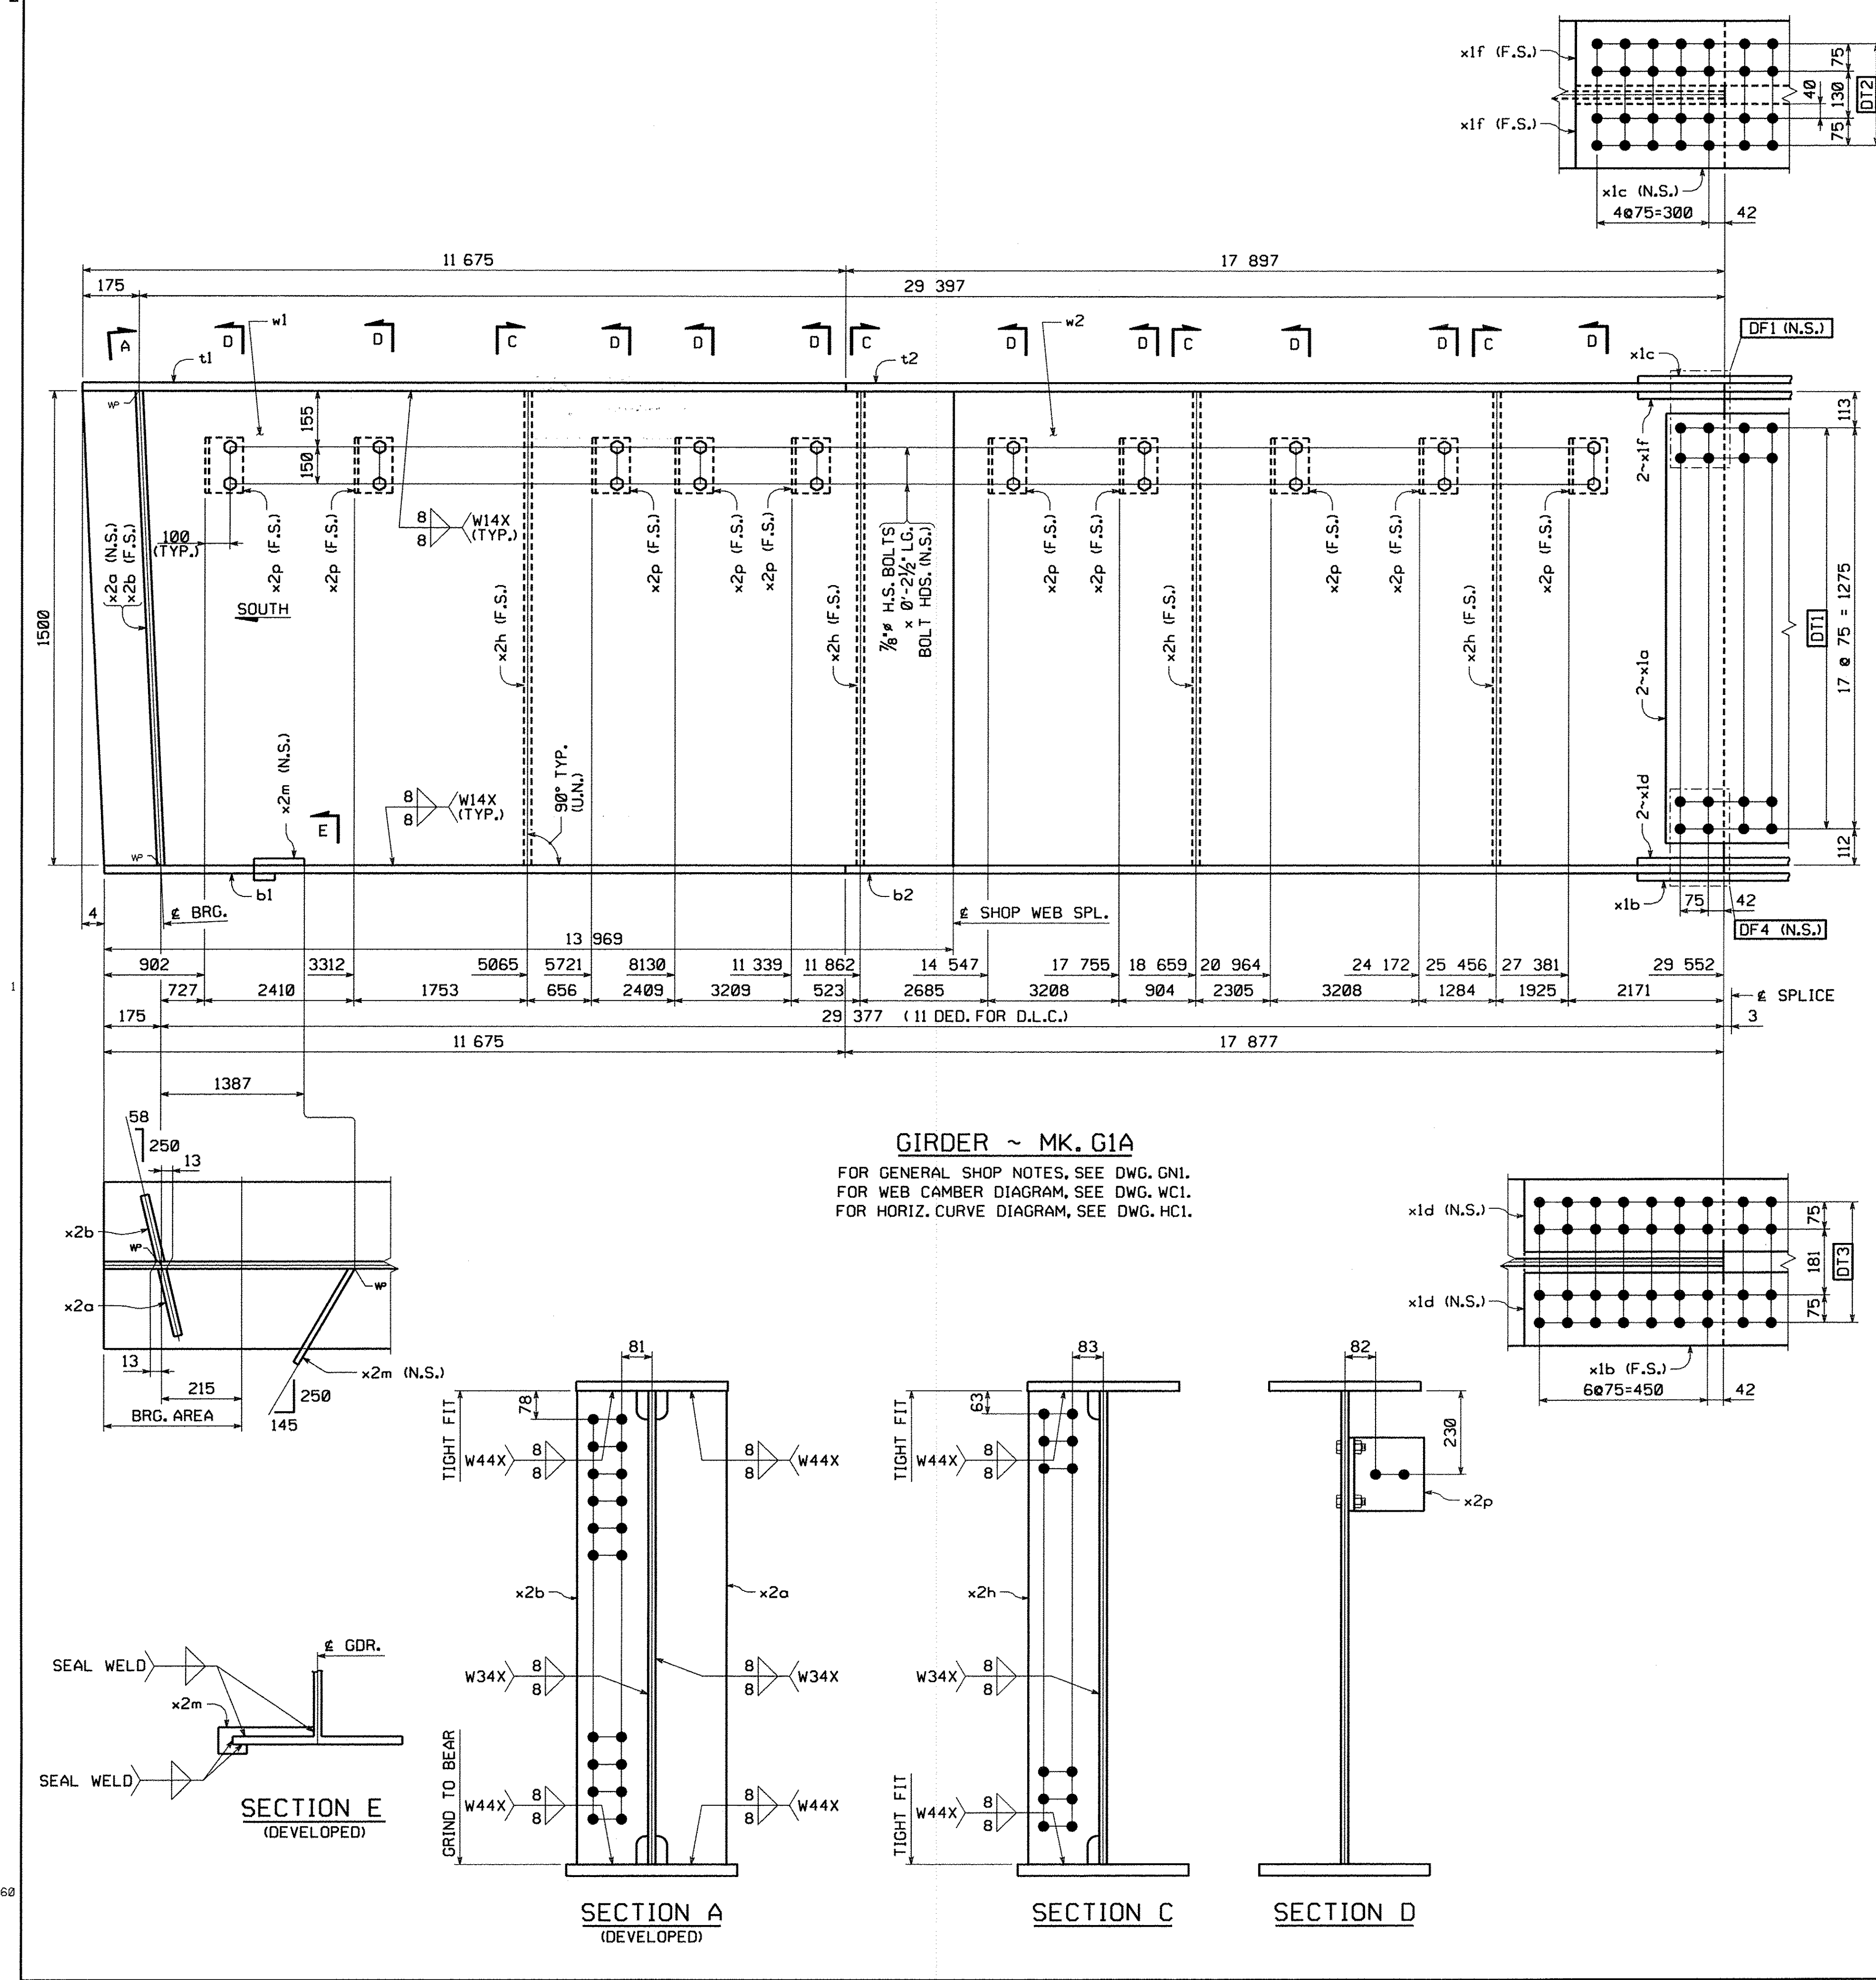

| BILL OF MATERIAL                |        |          |                  |        |                       |       |      |         |       |                      |                |
|---------------------------------|--------|----------|------------------|--------|-----------------------|-------|------|---------|-------|----------------------|----------------|
| QTY EA                          | MARK   | COMM     | DESCRIPTION      | LENGTH | SPEC                  | GRADE | TEST | REMARKS | ITEM  | GROS WT. EA          | NET WT. EA     |
| 1                               | G1A    |          | GIRDER           |        |                       |       |      |         |       | 11 248.24            | 1.65 11 246.60 |
| 1                               | w1     | PL       | 14 x 1500        | 13 980 | M270M                 | 345W  | T    |         | 03004 | 2304.32              | 0.33 2303.99   |
| 1                               | w2     | PL       | 14 x 1500        | 15 599 | M270M                 | 345W  | T    |         | 03003 | 2571.18              | 1.32 2569.87   |
| 1                               | t1     | PL       | 25 x 406         | 11 675 | M270M                 | 345W  | T    |         | 04011 | 930.12               | 0.00 930.12    |
| 1                               | t2     | PL       | 25 x 406         | 17 898 | M270M                 | 345W  | T    |         | 04008 | 1425.90              | 0.00 1425.90   |
| 1                               | b1     | PL       | 32 x 457         | 11 675 | M270M                 | 345W  | T    |         | 04004 | 1340.11              | 0.00 1340.11   |
| 1                               | b2     | PL       | 32 x 457         | 17 878 | M270M                 | 345W  | T    |         | 04003 | 2052.12              | 0.00 2052.12   |
| 2                               | x1a    | PL       | 14.3 x 1355      | 320    | M270M                 | 345W  | T    |         | 06001 | 48.67                | 0.00 48.67     |
| 1                               | x1b    | PL       | 19.1 x 457       | 1 070  | M270M                 | 345W  | T    |         | 06002 | 73.31                | 0.00 73.31     |
| 1                               | x1c    | PL       | 14.3 x 406       | 770    | M270M                 | 345W  | T    |         | 06003 | 35.09                | 0.00 35.09     |
| 2                               | x1d    | PL       | 22.2 x 200       | 1 070  | M270M                 | 345W  | T    |         | 06004 | 37.29                | 0.00 37.29     |
| 2                               | x1f    | PL       | 17.5 x 178       | 770    | M270M                 | 345W  | T    |         | 06005 | 18.83                | 0.00 18.83     |
| 1                               | x2a    | PL       | 22.2 x 190       | 1 500  | M270M                 | 345W  | T    |         | 07001 | 49.72                | 0.00 49.72     |
| 1                               | x2b    | PL       | 22.2 x 190       | 1 500  | M270M                 | 345W  | T    |         | 07001 | 49.66                | 0.00 49.66     |
| 4                               | x2h    | PL       | 14.3 x 190       | 1 500  | M270M                 | 345W  | T    |         | 07003 | 31.96                | 0.00 31.96     |
| 1                               | x2m    | PL       | 6.4 x 82         | 308    | M270M                 | 345W  |      |         | 07004 | 1.27                 | 0.00 1.27      |
| 10                              | x2p    | L        | 203 x 152 x 12.7 | 226    | M270M                 | 345W  |      |         | 07005 | 7.80                 | 0.00 7.80      |
| 20                              | 140208 | HS Bolt  | 7/8              | 2 1/2  | M164 Type 3 (RCT)     |       |      |         | 17002 | 0.00                 | 0.00 0.00      |
| 20                              | W14    | Std Wash | 7/8              |        | M283 Weathering (RCT) |       |      |         | 17006 | 0.00                 | 0.00 0.00      |
| 20                              | N14    | Nut      | 7/8              |        | M291 (RCT)            |       | DH3  |         | 17004 | 0.00                 | 0.00 0.00      |
| <b>TOTAL WEIGHT THIS SHEET:</b> |        |          |                  |        |                       |       |      |         |       | <b>11 246.60 kgs</b> |                |

PLOTTED: 10/1/2007 9:22:53 AM  
 SHIPMENT 01  
 BY: Mkr-udol  
 PMSBNS 5002811 PFD 5002812 SHIPRECT: 5002813