


BILL OF MATERIAL												
QTY EA.	MARK	COMM.	DESCRIPTION	LENGTH	SPEC	GRADE	TEST	REMARKS	ITEM	GROSS WT. EA.	DED. WEIGHT	NET WT. EA.
1	G2B		GIRDER							15 923.14	2.64	15 920.51
1	w1	PL	14 x 1500	21 290	M270M	345W	T		03001	3509.23	1.32	3507.91
1	w2	PL	14 x 1500	21 300	M270M	345W	T		03002	3510.88	1.32	3509.56
1	t1	PL	25 x 406	6 996	M270M	345W	T		04012	557.36	0.00	557.36
1	t2	PL	42 x 406	5 200	M270M	345W	T		04002	695.98	0.00	695.98
1	t3	PL	25 x 406	15 000	M270M	345W	T		04010	1195.02	0.00	1195.02
1	t4	PL	25 x 406	15 378	M270M	345W	T		04009	1225.13	0.00	1225.13
1	b1	PL	32 x 457	7 000	M270M	345W	T		04006	803.49	0.00	803.49
1	b2	PL	45 x 457	5 200	M270M	345W	T		04001	839.36	0.00	839.36
1	b3	PL	32 x 457	8 800	M270M	345W	T		04005	1010.10	0.00	1010.10
1	b4	PL	25 x 457	21 574	M270M	345W	T		04007	1934.66	0.00	1934.66
2	x2d	PL	22.2 x 190	1 500	M270M	345W	T		07001	49.72	0.00	49.72
2	x2g	PL	25.4 x 190	1 500	M270M	345W	T		07002	56.82	0.00	56.82
10	x2h	PL	14.3 x 190	1 500	M270M	345W	T		07003	31.96	0.00	31.96
1	x2n	L	203 x 152 x 12.7	226	M270M	345W	T		07005	7.80	0.00	7.80
13	x2p	L	203 x 152 x 12.7	226	M270M	345W	T		07005	7.80	0.00	7.80
26	140208	HS Bolt	7/8	2 1/2	M164 Type 3 (RCT)				17002	0.00	0.00	0.00
2	140208-G	HS Bolt	7/8	2 1/2	M164 Type 1 (RCT)			Mech. Galv.	17001	0.00	0.00	0.00
26	W14	Std Wash	7/8		M293 Weathering (RCT)				17006	0.00	0.00	0.00
2	W14-G	Std Wash	7/8		M293 (RCT)			Mech. Galv.	17005	0.00	0.00	0.00
26	N14	Nut	7/8		M291 (RCT)	DHB			17004	0.00	0.00	0.00
2	N14-G	Nut	7/8		M291 (RCT)	DH	Mech. Galv.		17003	0.00	0.00	0.00
<b>TOTAL WEIGHT THIS SHEET:</b>										<b>15 920.51 kgs</b>		

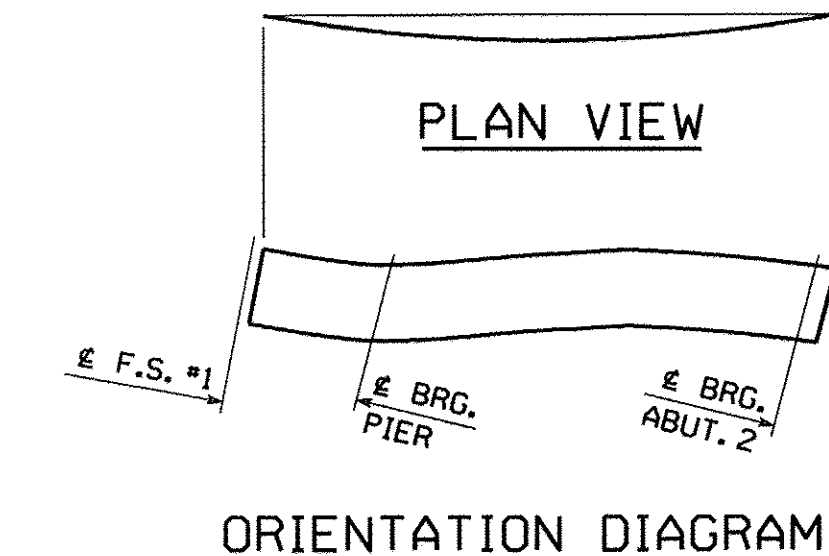

NO.	REVISION	BY	CHK'D	DATE
Holes	15/16" ø			
BOLTS	AS NOTED			
COATING	SEE DWG. GNI			
CODE(S)	30			
SCALE	N.T.S.			
GENERAL CONTRACTOR	J.A. McDONALD, INC.	HSSI PROJ. MGR	DEB KUPRES	
DRAWING MANAGER	BRITIGAN (IH)	MADE BY	JAW	CHK'D BY
STATE	VT	HSSI PROJECT NUMBER	S-1070147	HSSI STRUCT. ID
		DRAWING NUMBER		6 OF 12

PLOTTED: 10/17/2007 9:23:54 AM  
 SHIPMENT 01  
 BY: Mkrindel  
 PANELO: 5002301 PRO: 5002302 SHIPRECT: 5002303