



METRIC

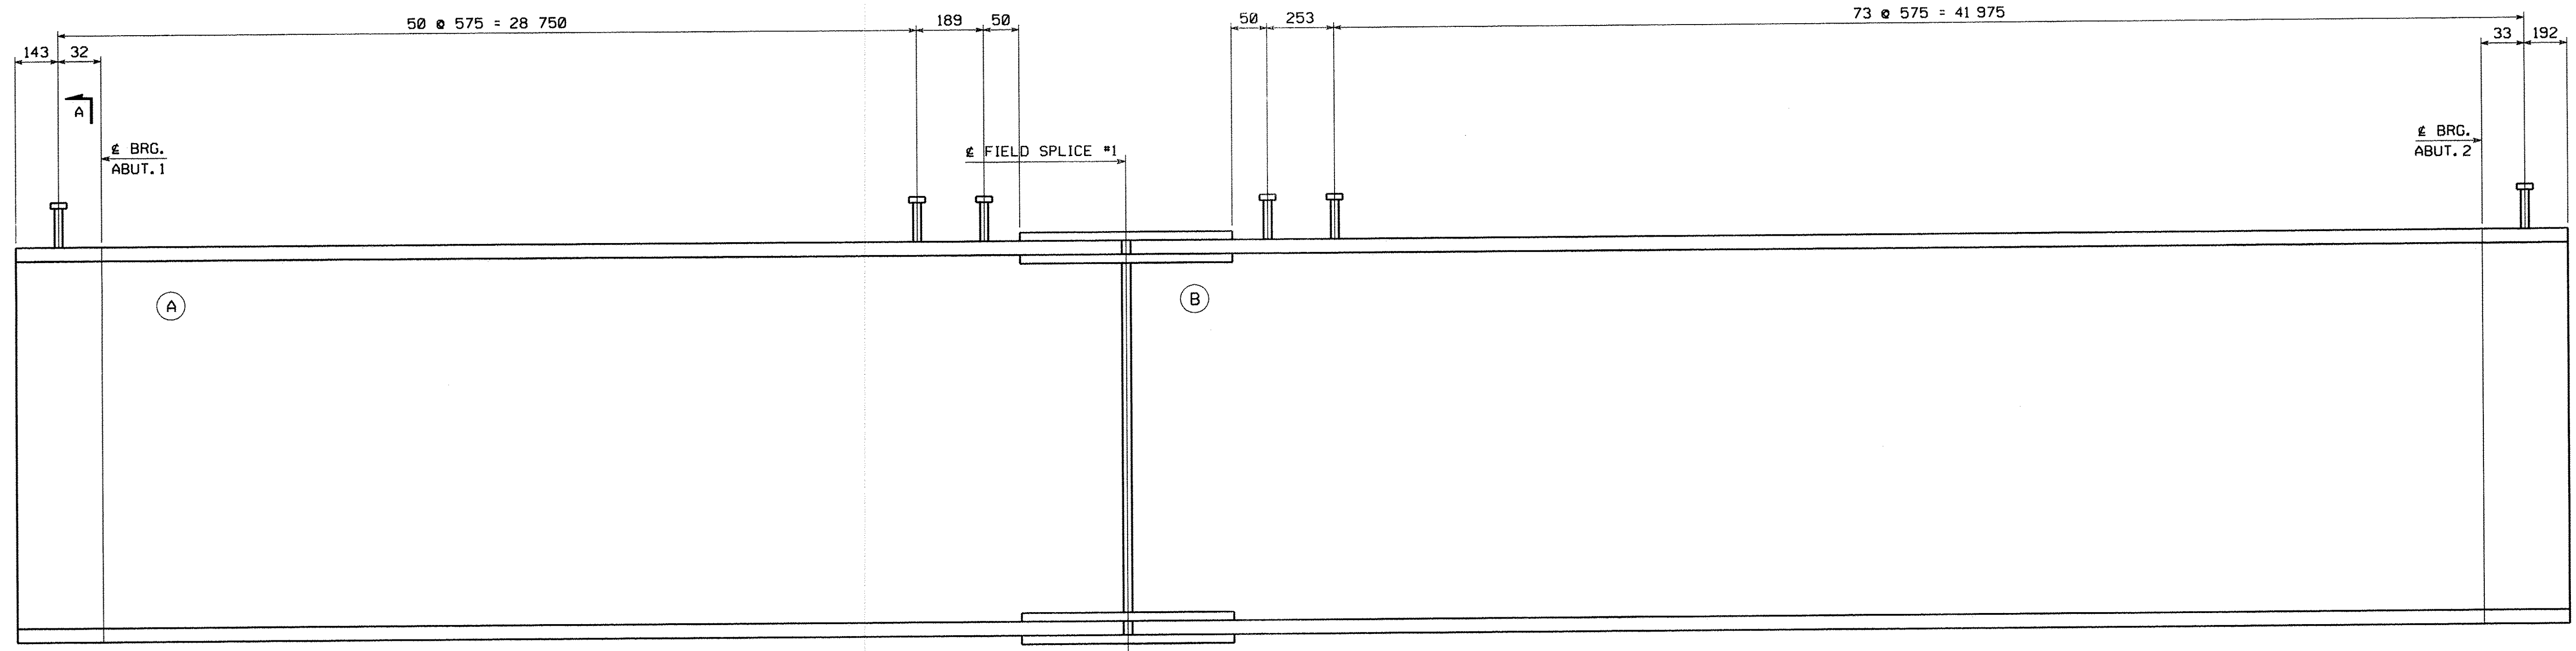

SHEAR STUD CONNECTION LOCATION LAYOUT

FOR NOTES, SEE DRAWING E1.
WORK THIS DRAWING WITH DRAWING E1.

Ⓐ INDICATES SUFFIX MARK OF SHIPPING PIECE.

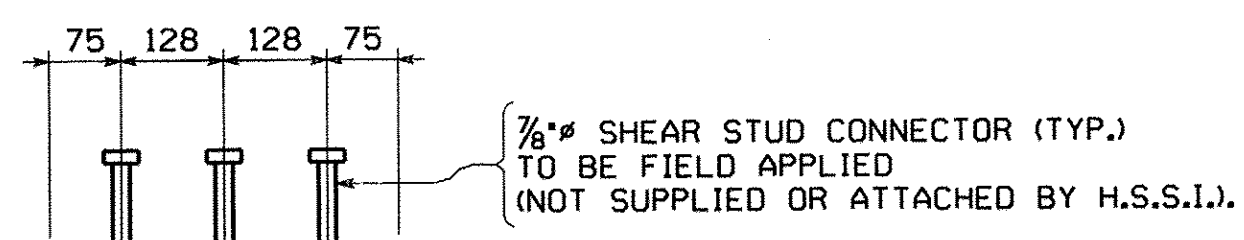

SECTION A

PLOTTED: 10/2/2007 2:42:37 PM
 BY: MCreed
 SHIPMENT 01
 PM&ENG: 5002814 PRD: 5002815 SHIP&ELECT: 5002816

△				
△				
△				
NO.	REVISION	BY	CHK'D	DATE
HOLE				
BOLTS	ERECTOR PLAN ~ STUD LAYOUTS SHARED USE PATH OVER VT ROUTE 279 SHARED USE PATH STA. 1+148.400 TO STA. 1+220.200 TOWN OF BENNINGTON VERMONT, BRIDGE B11 STATE OF VERMONT AGENCY OF TRANSPORTATION			
COATING				
SCALE	AC NH 019-1(53)		FED. AID PROJ. NO.	
N.T.S.	GENERAL CONTRACTOR J.A. McDONALD, INC.		HSSI PROJ. MGR DEB KUPRES	
SHIPMT	2	DRAWING MANAGER BRITIGAN (IH)	MADE BY MAF	CHK'D BY CS
STATE	VT	HSSI PROJECT NUMBER S-1070147	HSSI STRUCT. ID C	DRAWING NUMBER E2 OF E2
				DATE 9-25-07