



METRIC

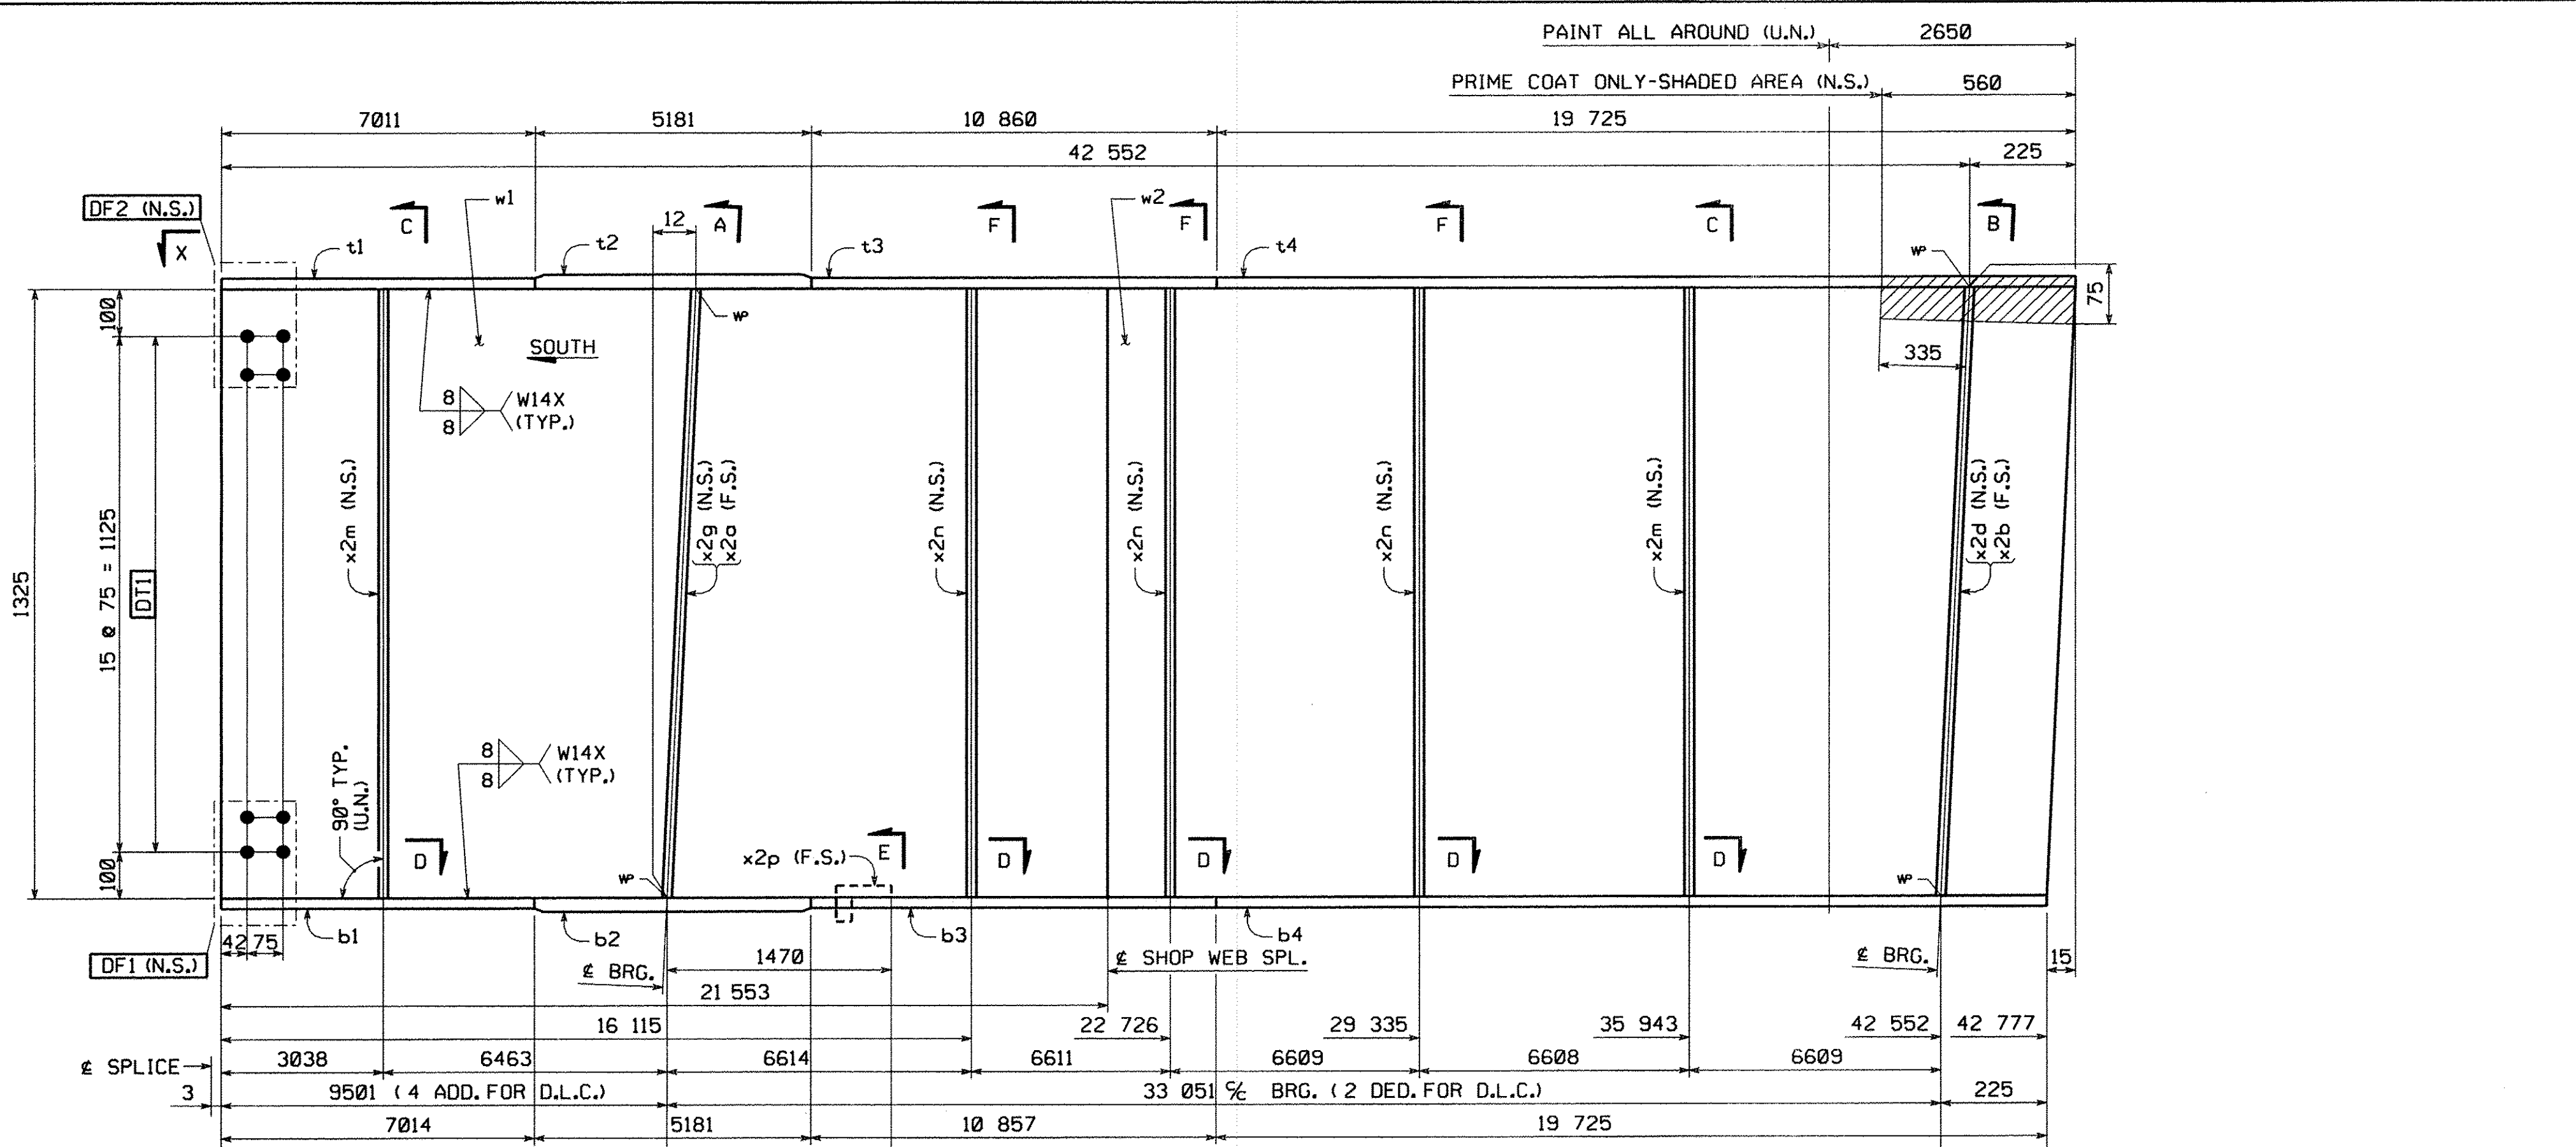

BILL OF MATERIAL												
QTY EA	MARK	COMM	DESCRIPTION	LENGTH	SPEC	GRADE	TEST	REMARKS	ITEM	GROSS WEIGHTEA	DEDUCTED WEIGHT	NET WEIGHTEA
1	G2B		GIRDER							11602.45	2.02	11600.43
1	w1	PL	13 x 1325	21 553	M270M	345W	T		03001	2,913.96	1.01	2,912.95
1	w2	PL	13 x 1325	21 239	M270M	345W	T		03001	2,871.51	1.01	2,870.50
1	t1	PL	19 x 406	7 011	M270M	345W	T		04006	424.50	0.00	424.50
1	t2	PL	29 x 406	5 181	M270M	345W	T		04001	478.80	0.00	478.80
1	t3	PL	19 x 406	10 861	M270M	345W	T		04005	657.61	0.00	657.61
1	t4	PL	19 x 406	19 725	M270M	345W	T		04002	1,194.30	0.00	1,194.30
1	b1	PL	19 x 406	7 014	M270M	345W	T		04006	424.68	0.00	424.68
1	b2	PL	29 x 406	5 181	M270M	345W	T		04001	478.80	0.00	478.80
1	b3	PL	19 x 406	10 858	M270M	345W	T		04005	657.43	0.00	657.43
1	b4	PL	19 x 406	19 725	M270M	345W	T		04002	1,194.30	0.00	1,194.30
1	x2a	PL	22.2 x 190	1 325	M270M	345W			70001	43.87	0.00	43.87
1	x2b	PL	22.2 x 190	1 325	M270M	345W			70001	43.87	0.00	43.87
1	x2d	PL	22.2 x 190	1 325	M270M	345W			70001	43.87	0.00	43.87
1	x2g	PL	22.2 x 190	1 325	M270M	345W			70001	43.87	0.00	43.87
2	x2m	PL	14.3 x 175	1 325	M270M	345W			70002	26.03	0.00	26.03
3	x2n	PL	14.3 x 175	1 325	M270M	345W			70002	26.03	0.00	26.03
1	x2p	PL	6.4 x 69	277	M270M	345W			70003	0.96	0.00	0.96
TOTAL WEIGHT THIS SHEET:										11,600.43	kgs.	

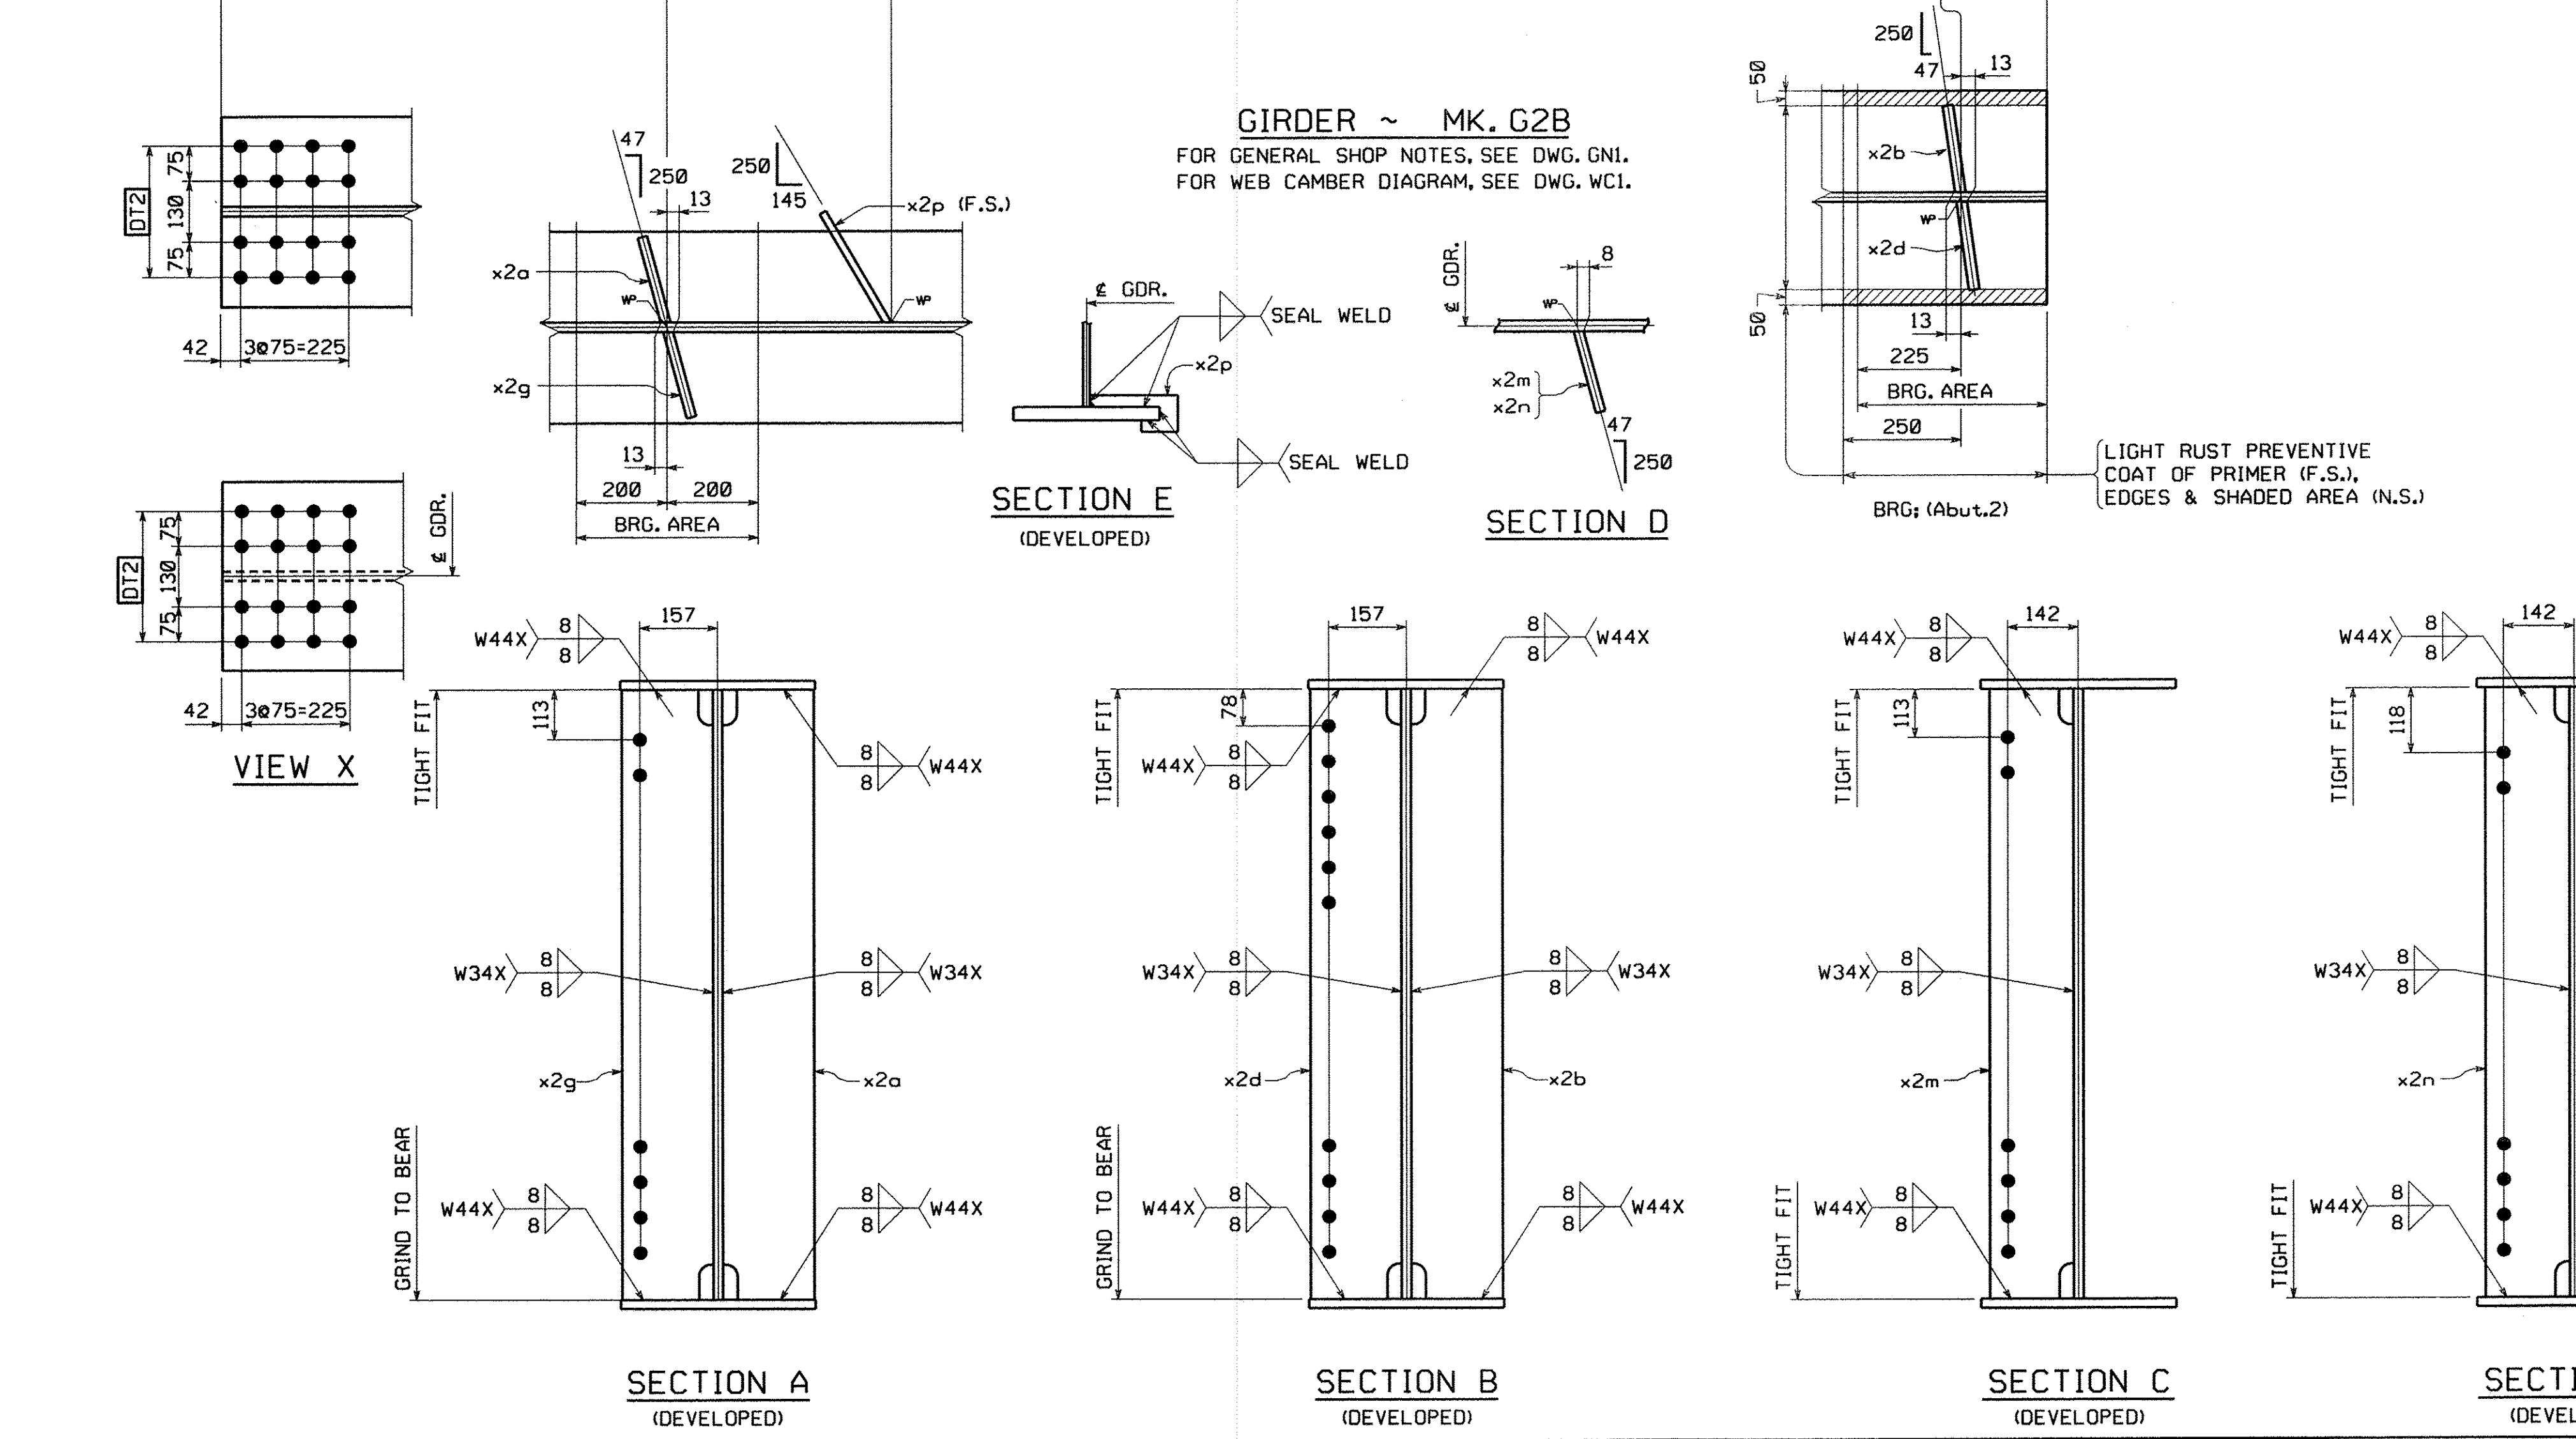

NO.	REVISION	BY	CHK'D	DATE
HIGH STEEL STRUCTURES An ISO 9001:2000 Certified Company An Affiliate of High Industries Inc.				
PROJECT: GIRDER G2B CONTRACTOR: J.A. McDONALD, INC. GENERAL CONTRACTOR: BRITIGAN (IH) PROJECT NUMBER: S-1070147				
LOCATION: SHARED USE PATH OVER VT ROUTE 279 SEE DWG. GNI: SHARED USE PATH STA. 1+148.400 TO STA. 1+220.200 CODE(S): 30 AGENCY OF TRANSPORTATION: STATE OF VERMONT				
SCALE: N.T.S. PROJECT NO.: AC NH 019-1(53) FED. AID PROJ. NO.: HSSI PROJ. MGR: DEB KUPRES				
SHEET: 2 OF 7 DRAWING MANAGER: BRITIGAN (IH) MADE BY: DRJ CHECK'D BY: GS DATE: 10-1-07				
STATE: VT HSSI STRUCT. ID: C DRAWING NUMBER: 4 OF 7				

PAKENG: 5082301E PRO: 5082301E SHIPPERECT: 5082301E
 SHIPMENT 01
 BY: Mkreidol
 PLOTTED: 10/2/07 2:41:53 PM