



VT II

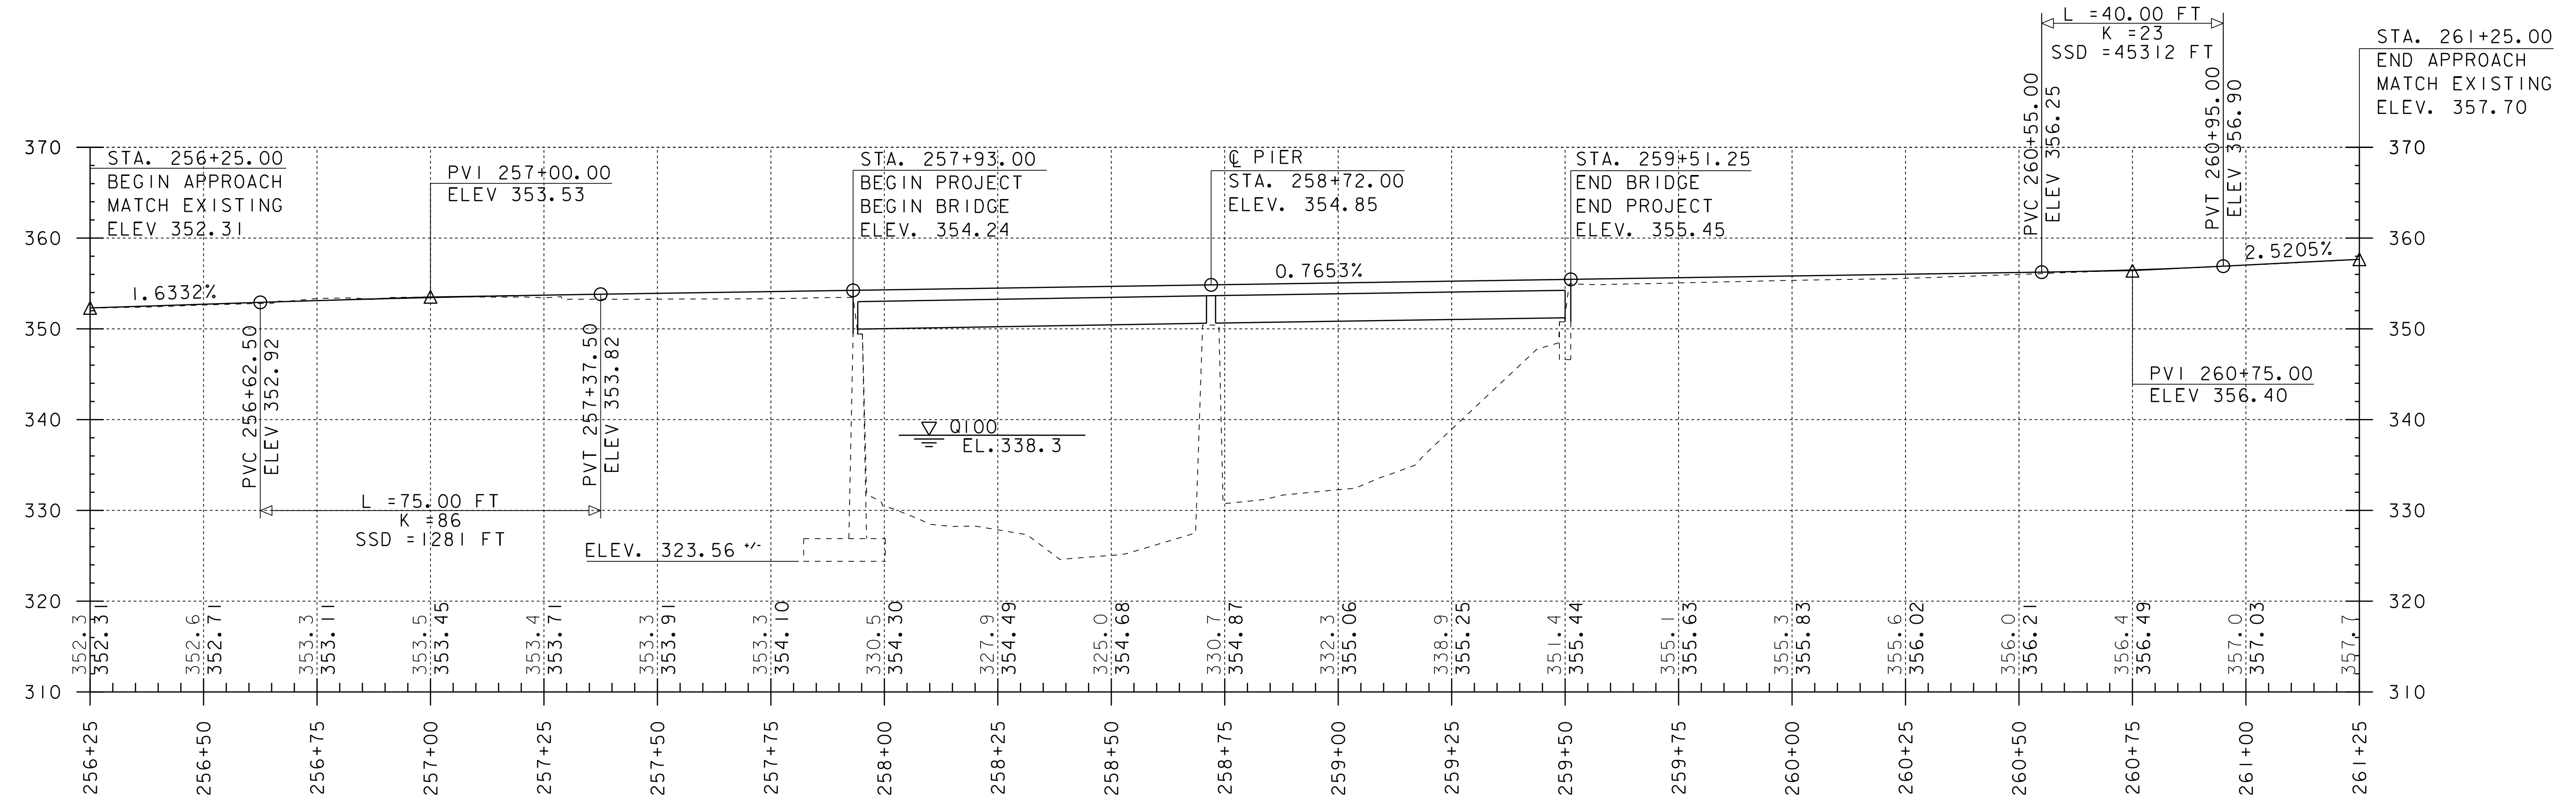

GRADES SHOWN TO THE NEAREST TENTH ARE OLD GROUND ALONG THE MAINLINE. GRADES SHOWN TO THE NEAREST HUNDREDTH ARE FINISH GRADE ALONG THE MAINLINE.

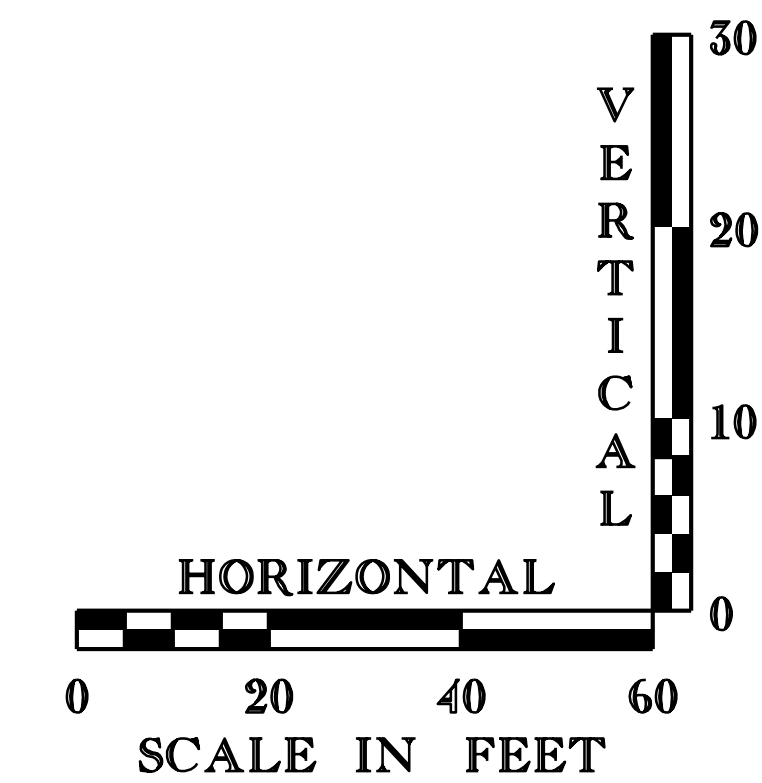

REV.	BY	DATE	REVISION
1	LBB	5/26/09	REVISED FINISH GRADE

PROJECT NAME:	SPRINGFIELD
PROJECT NUMBER:	BHF 016-2(14)
FILE NAME:	s06j004gen.dgn
PROJECT LEADER:	R. WHITCOMB
DESIGNED BY:	C. CARLSON
GENERAL NOTES	
PLOT DATE:	03-APR-2012 11:20
DRAWN BY:	C. CARLSON
CHECKED BY:	D. PETERSON
SHEET	II OF 72