
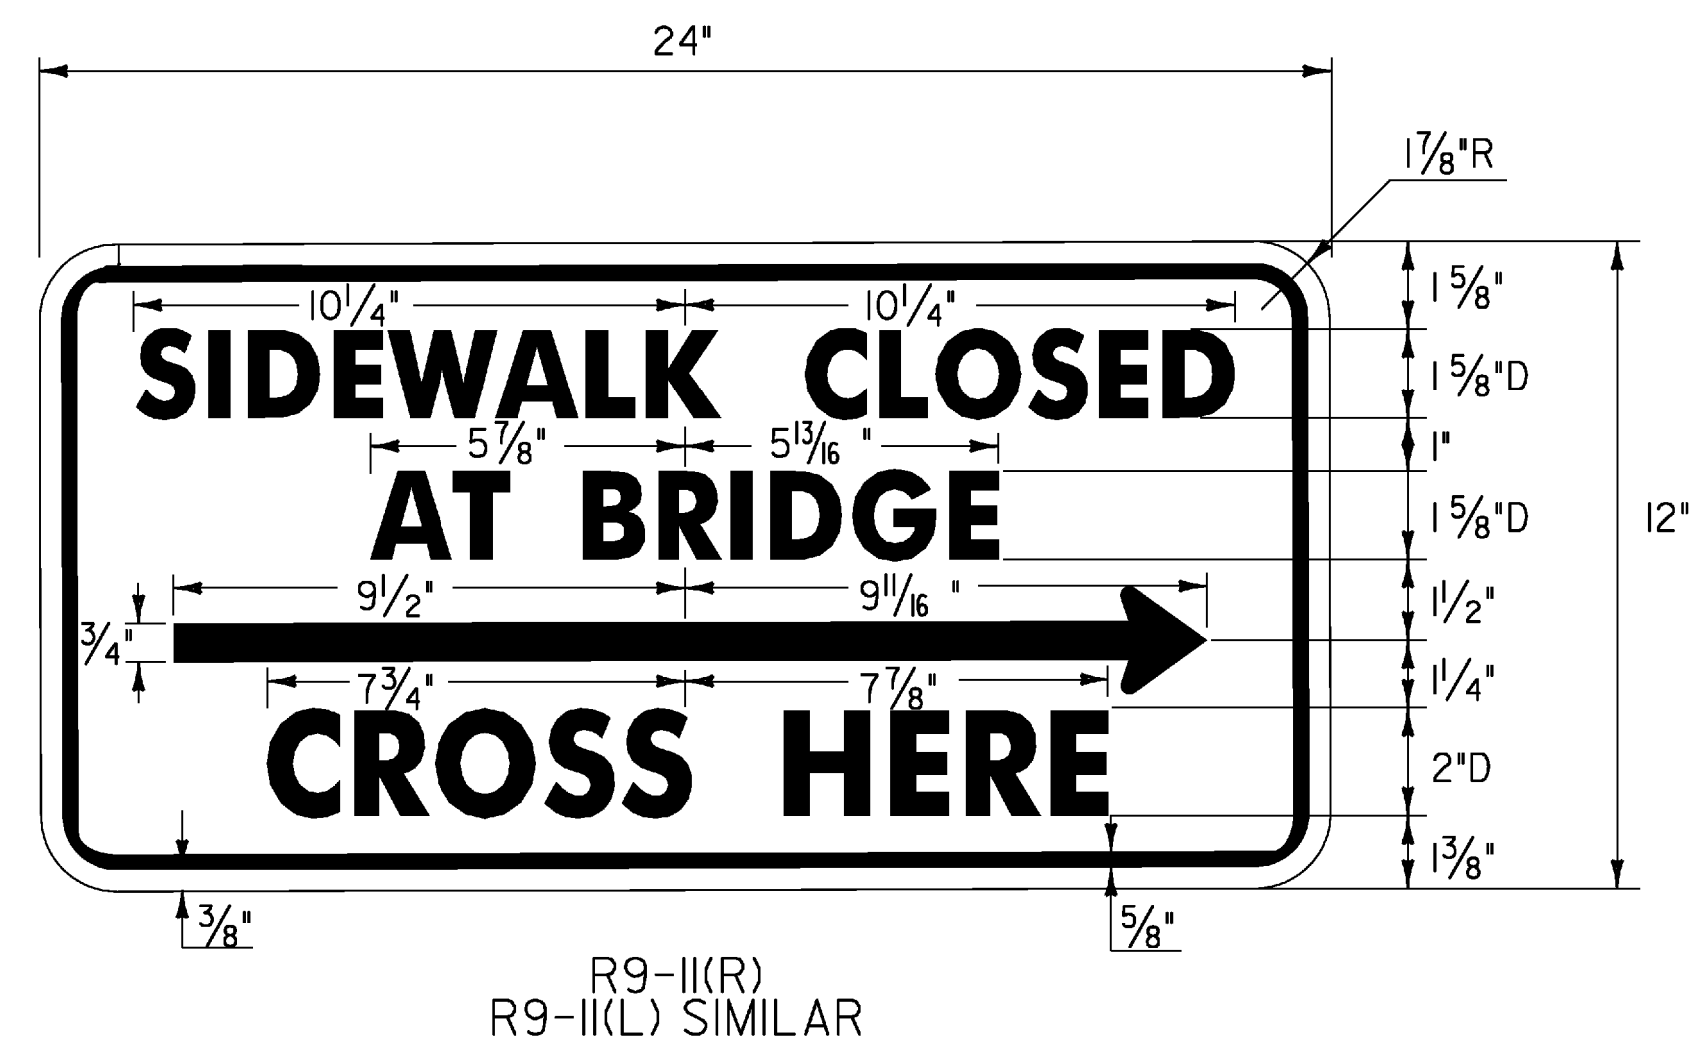
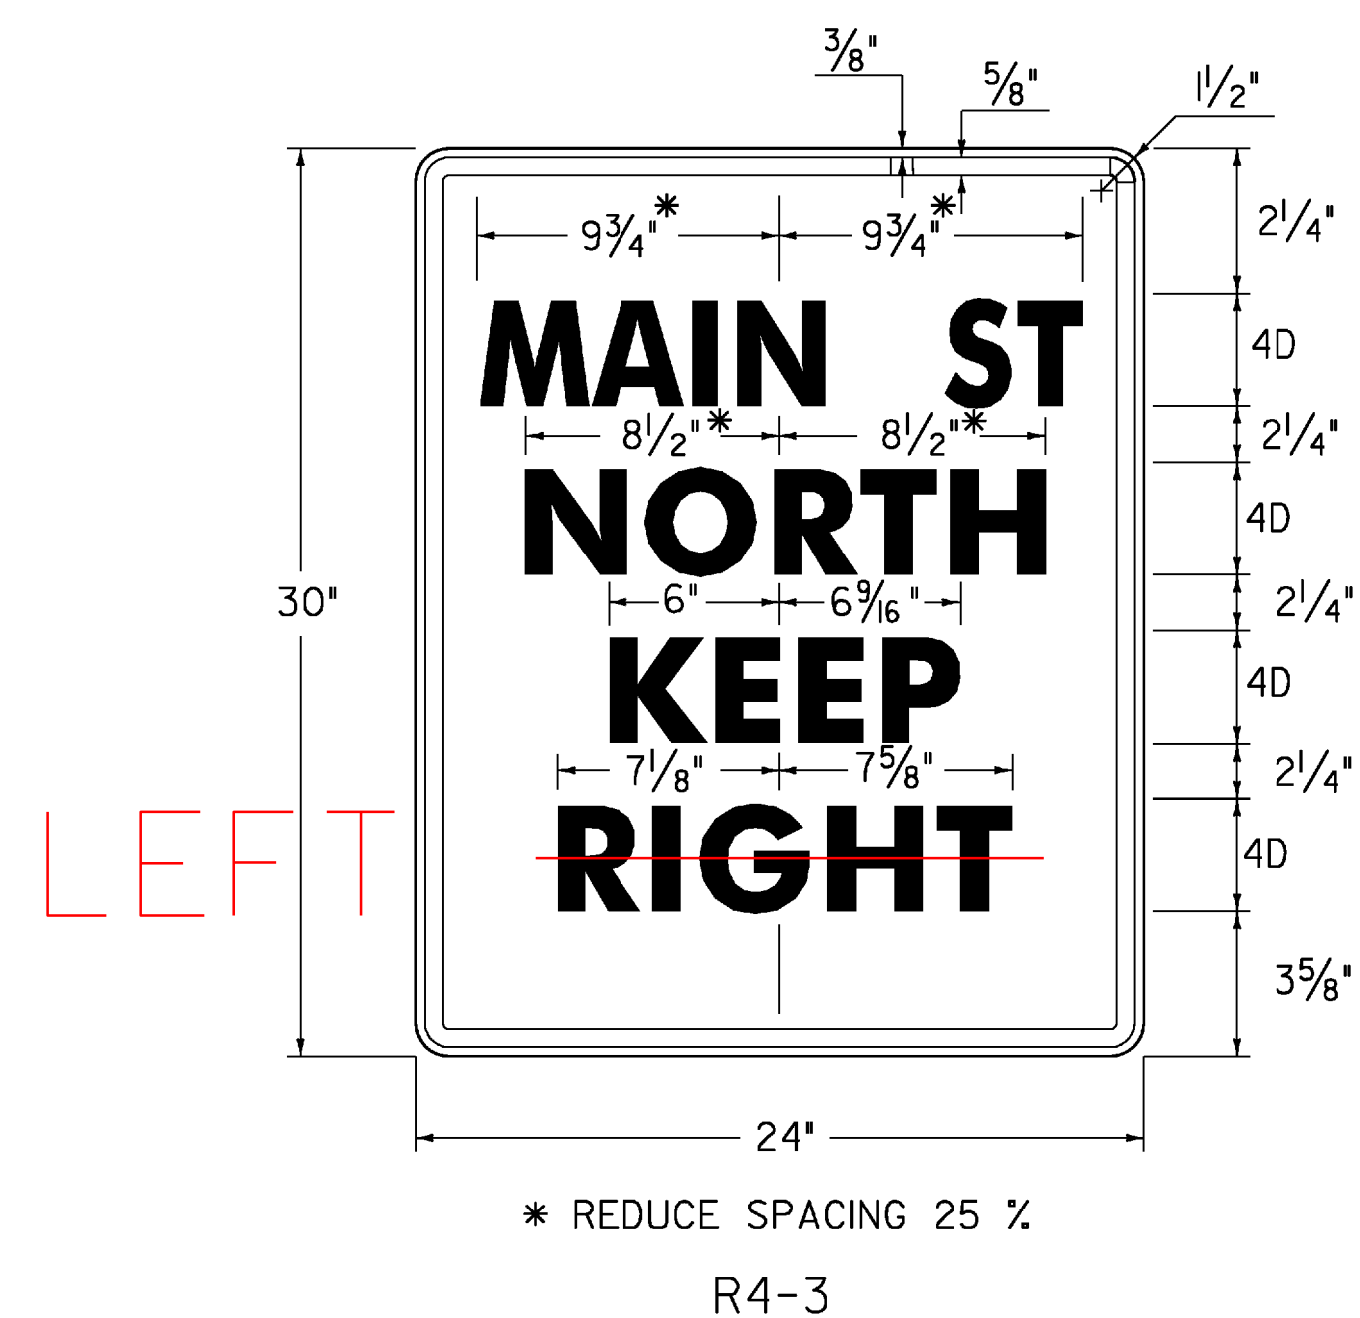
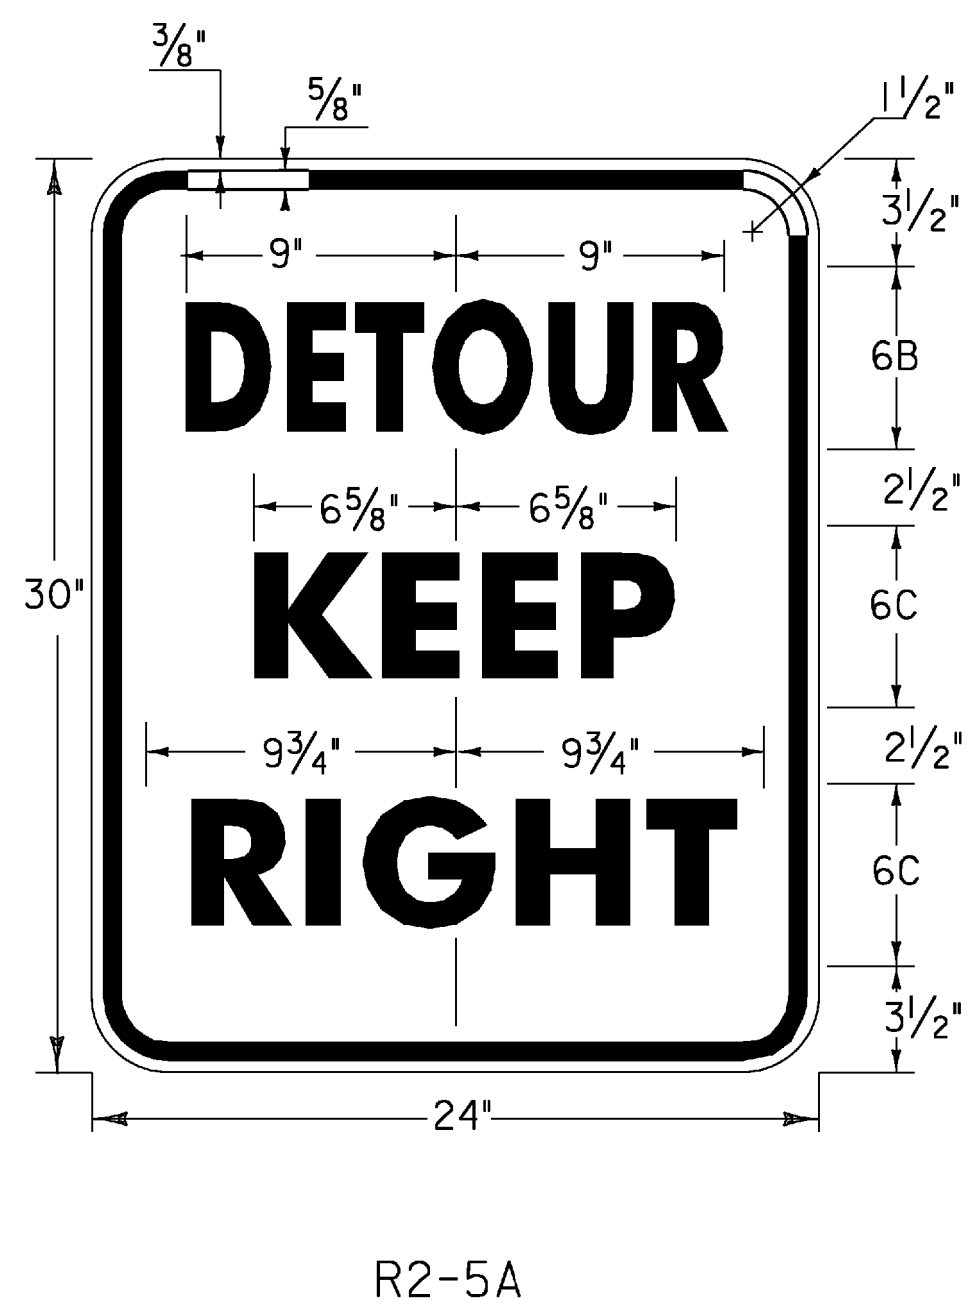
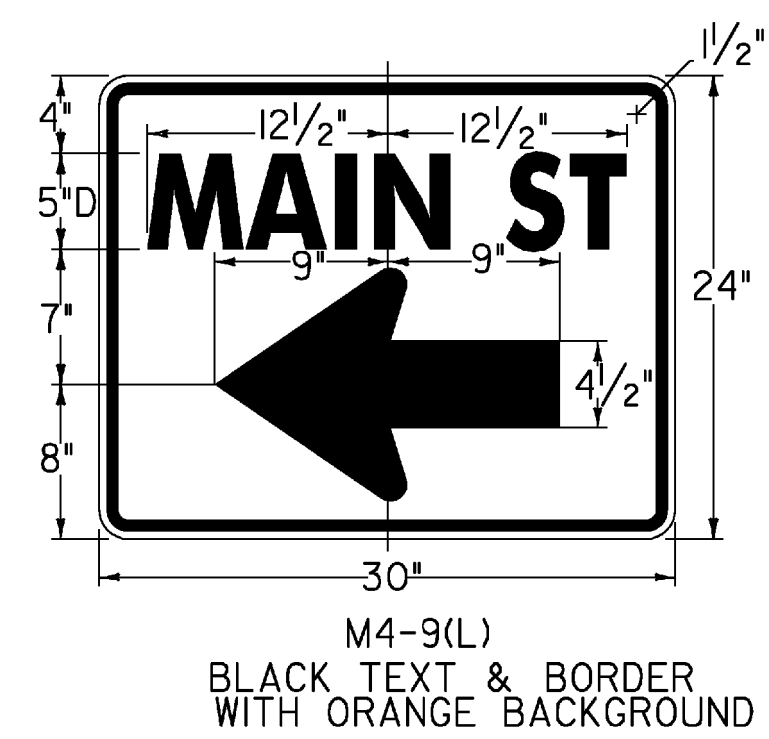
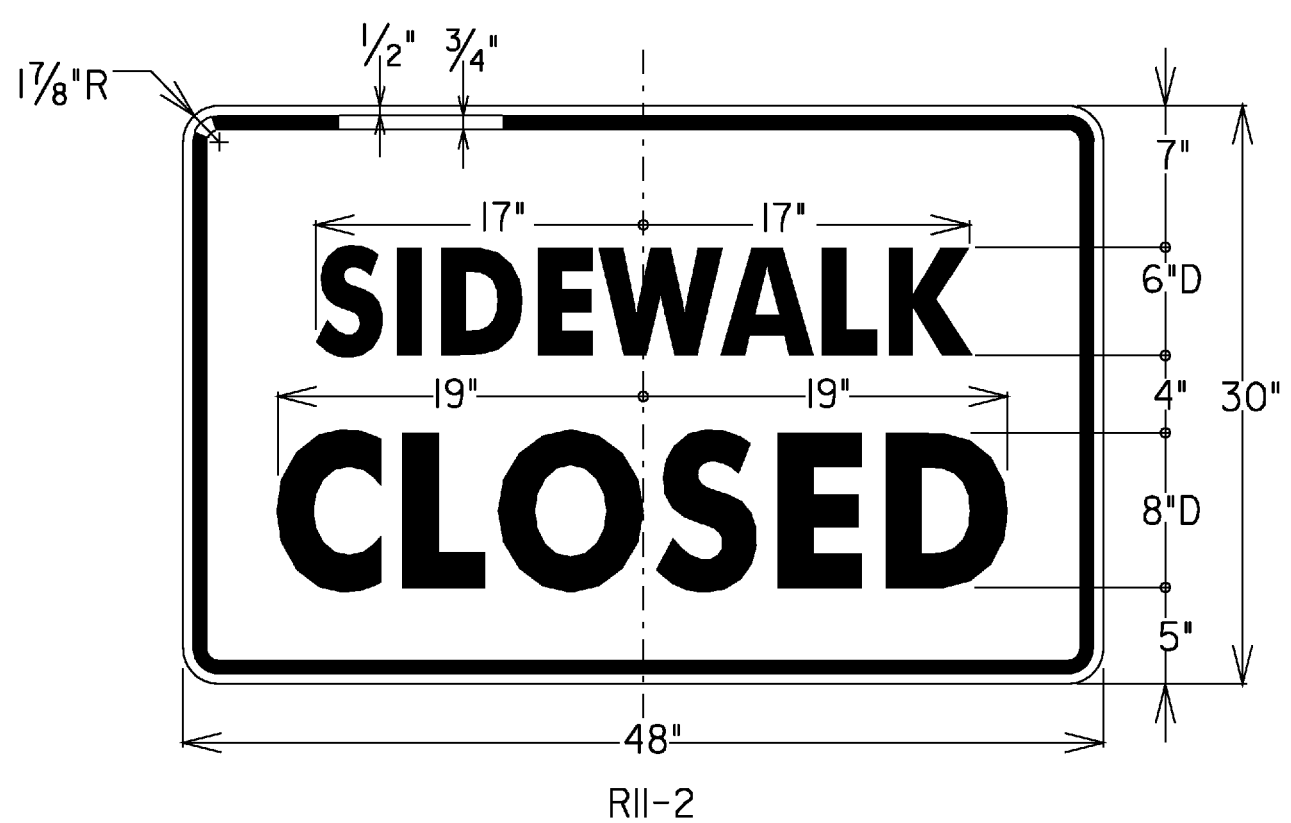


QUANTITY OF SIGNS	SIGN LEGEND	SIGN DIMENSIONS		FLANGED CHANNEL lbs/ft
		WIDTH (in)	HEIGHT (in)	
1	R6-I(L)	36	12	x
6	R6-I(R)	36	12	x
1	M6-2R	24	24	x
3	W11-2 (FLUORESCENT YELLOW GREEN)	30	30	x
3	W16-7P (FLUORESCENT YELLOW GREEN)	24	12	x
1	R9-II(R)	24	12	x
2	R9-II(L)	24	12	x
1	R11-2	60	30	x
2	R11-2	60	30	x
1	M4-9(L)	30	24	x
1	R4-3	24	30	x
1	R2-5A	24	30	x
21	E-107a M			

SEE STD. E-121M FOR SIGN PLACEMENT

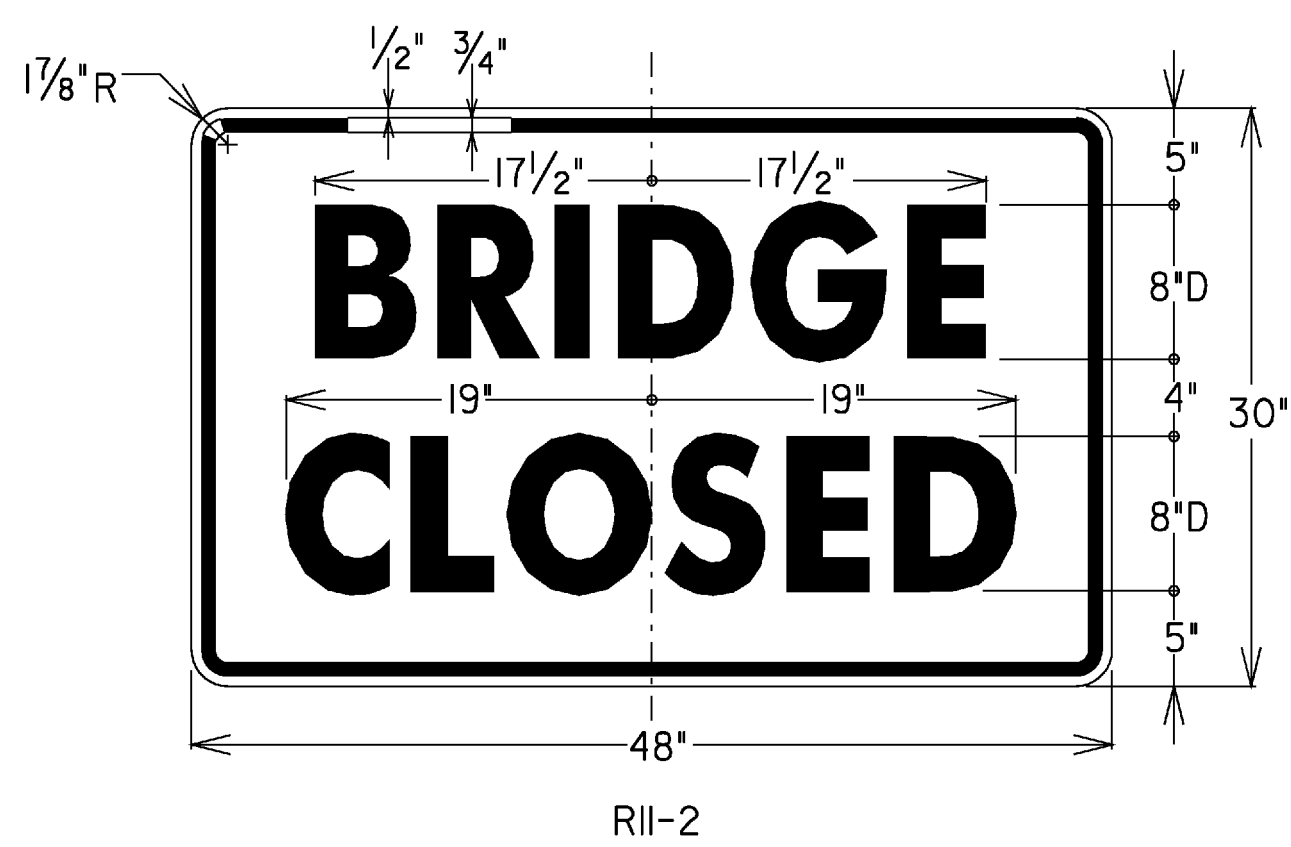

PROJECT NAME: SPRINGFIELD
PROJECT NUMBER: BHF 016-2(14)

FILE NAME: 06J004/Str/s06J004det.dgn
PROJECT LEADER: R. WHITCOMB
DESIGNED BY: C. CARLSON
DETOUR SIGN SUMMARY SHEET #2

PLOT DATE: 19-MAR-2009
DRAWN BY: D. PETERSON
CHECKED BY: C. CARLSON
SHEET 17 OF 72