


- LEGEND**
- ⊗ REFLECTORIZED PLASTIC DRUMS (SEE STD. E-106)
  - ▭ PRECAST CONCRETE TEMPORARY TRAFFIC BARRIER (SEE STD. G-18)
  - ▭ TYPE III BARRICADE (SEE STD. E-107)
  - ▭ TYPE III BARRICADE (MOD.) (SEE STD. E-107A)
  - TEMPORARY (4 inch) WHITE OR YELLOW LINE
  - ENERGY ABSORPTION ATTENUATOR (SEE GENERAL NOTES SHEET REGARDING ATTENUATORS)
  - FLOW OF TRAFFIC
  - ▭ TEMPORARY CROSSWALK MARKING
  - ▭ DETECTABLE WARNING SURFACE
  - ▭ EXISTING CROSSWALK MARKING

**PORTLAND CEMENT CONCRETE SIDEWALK, 5 INCH**  
 STA. 256+06.83 RT - 256+25.70 RT  
 STA. 256+09.06 LT - 256+23.32 LT  
 STA. 256+31.60 LT - 256+36.34 LT (51' LEFT)  
 STA. 256+80.89 LT - 256+92.50 LT (61' LEFT)

**DETECTABLE WARNING SURFACE**  
 STA 256+18 LT  
 STA 256+18 RT  
 STA 256+36 LT  
 STA 256+85 LT

**TEMPORARY LETTER OR SYMBOL**  
 STA. 256+45 LT STOP  
 STA. 256+53 LT STOP  
 STA. 256+53 LT ↶  
 STA. 256+53 LT ONLY

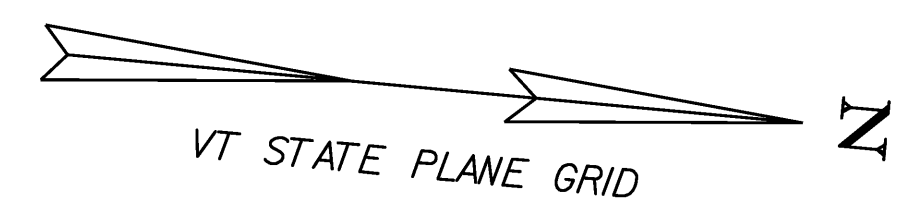

**EAST VERMONT 11**  
**DETOUR KEEP RIGHT**

**WEST VERMONT 11**  
**↑**

**MAIN ST NORTH KEEP LEFT**

**SIDEWALK CLOSED AT BRIDGE**  
**CROSS HERE**

**DO NOT ENTER**

PLACE 2 ON BARRICADES

**MAIN ST SOUTH ST**  
**DETOUR**


**STOP**

**STOP**

PLACE SIGN ON REAR OF LEFT LANE DO NOT ENTER SIGN

**PEDESTRIAN**

**LEFT LANE CLOSED AHEAD**

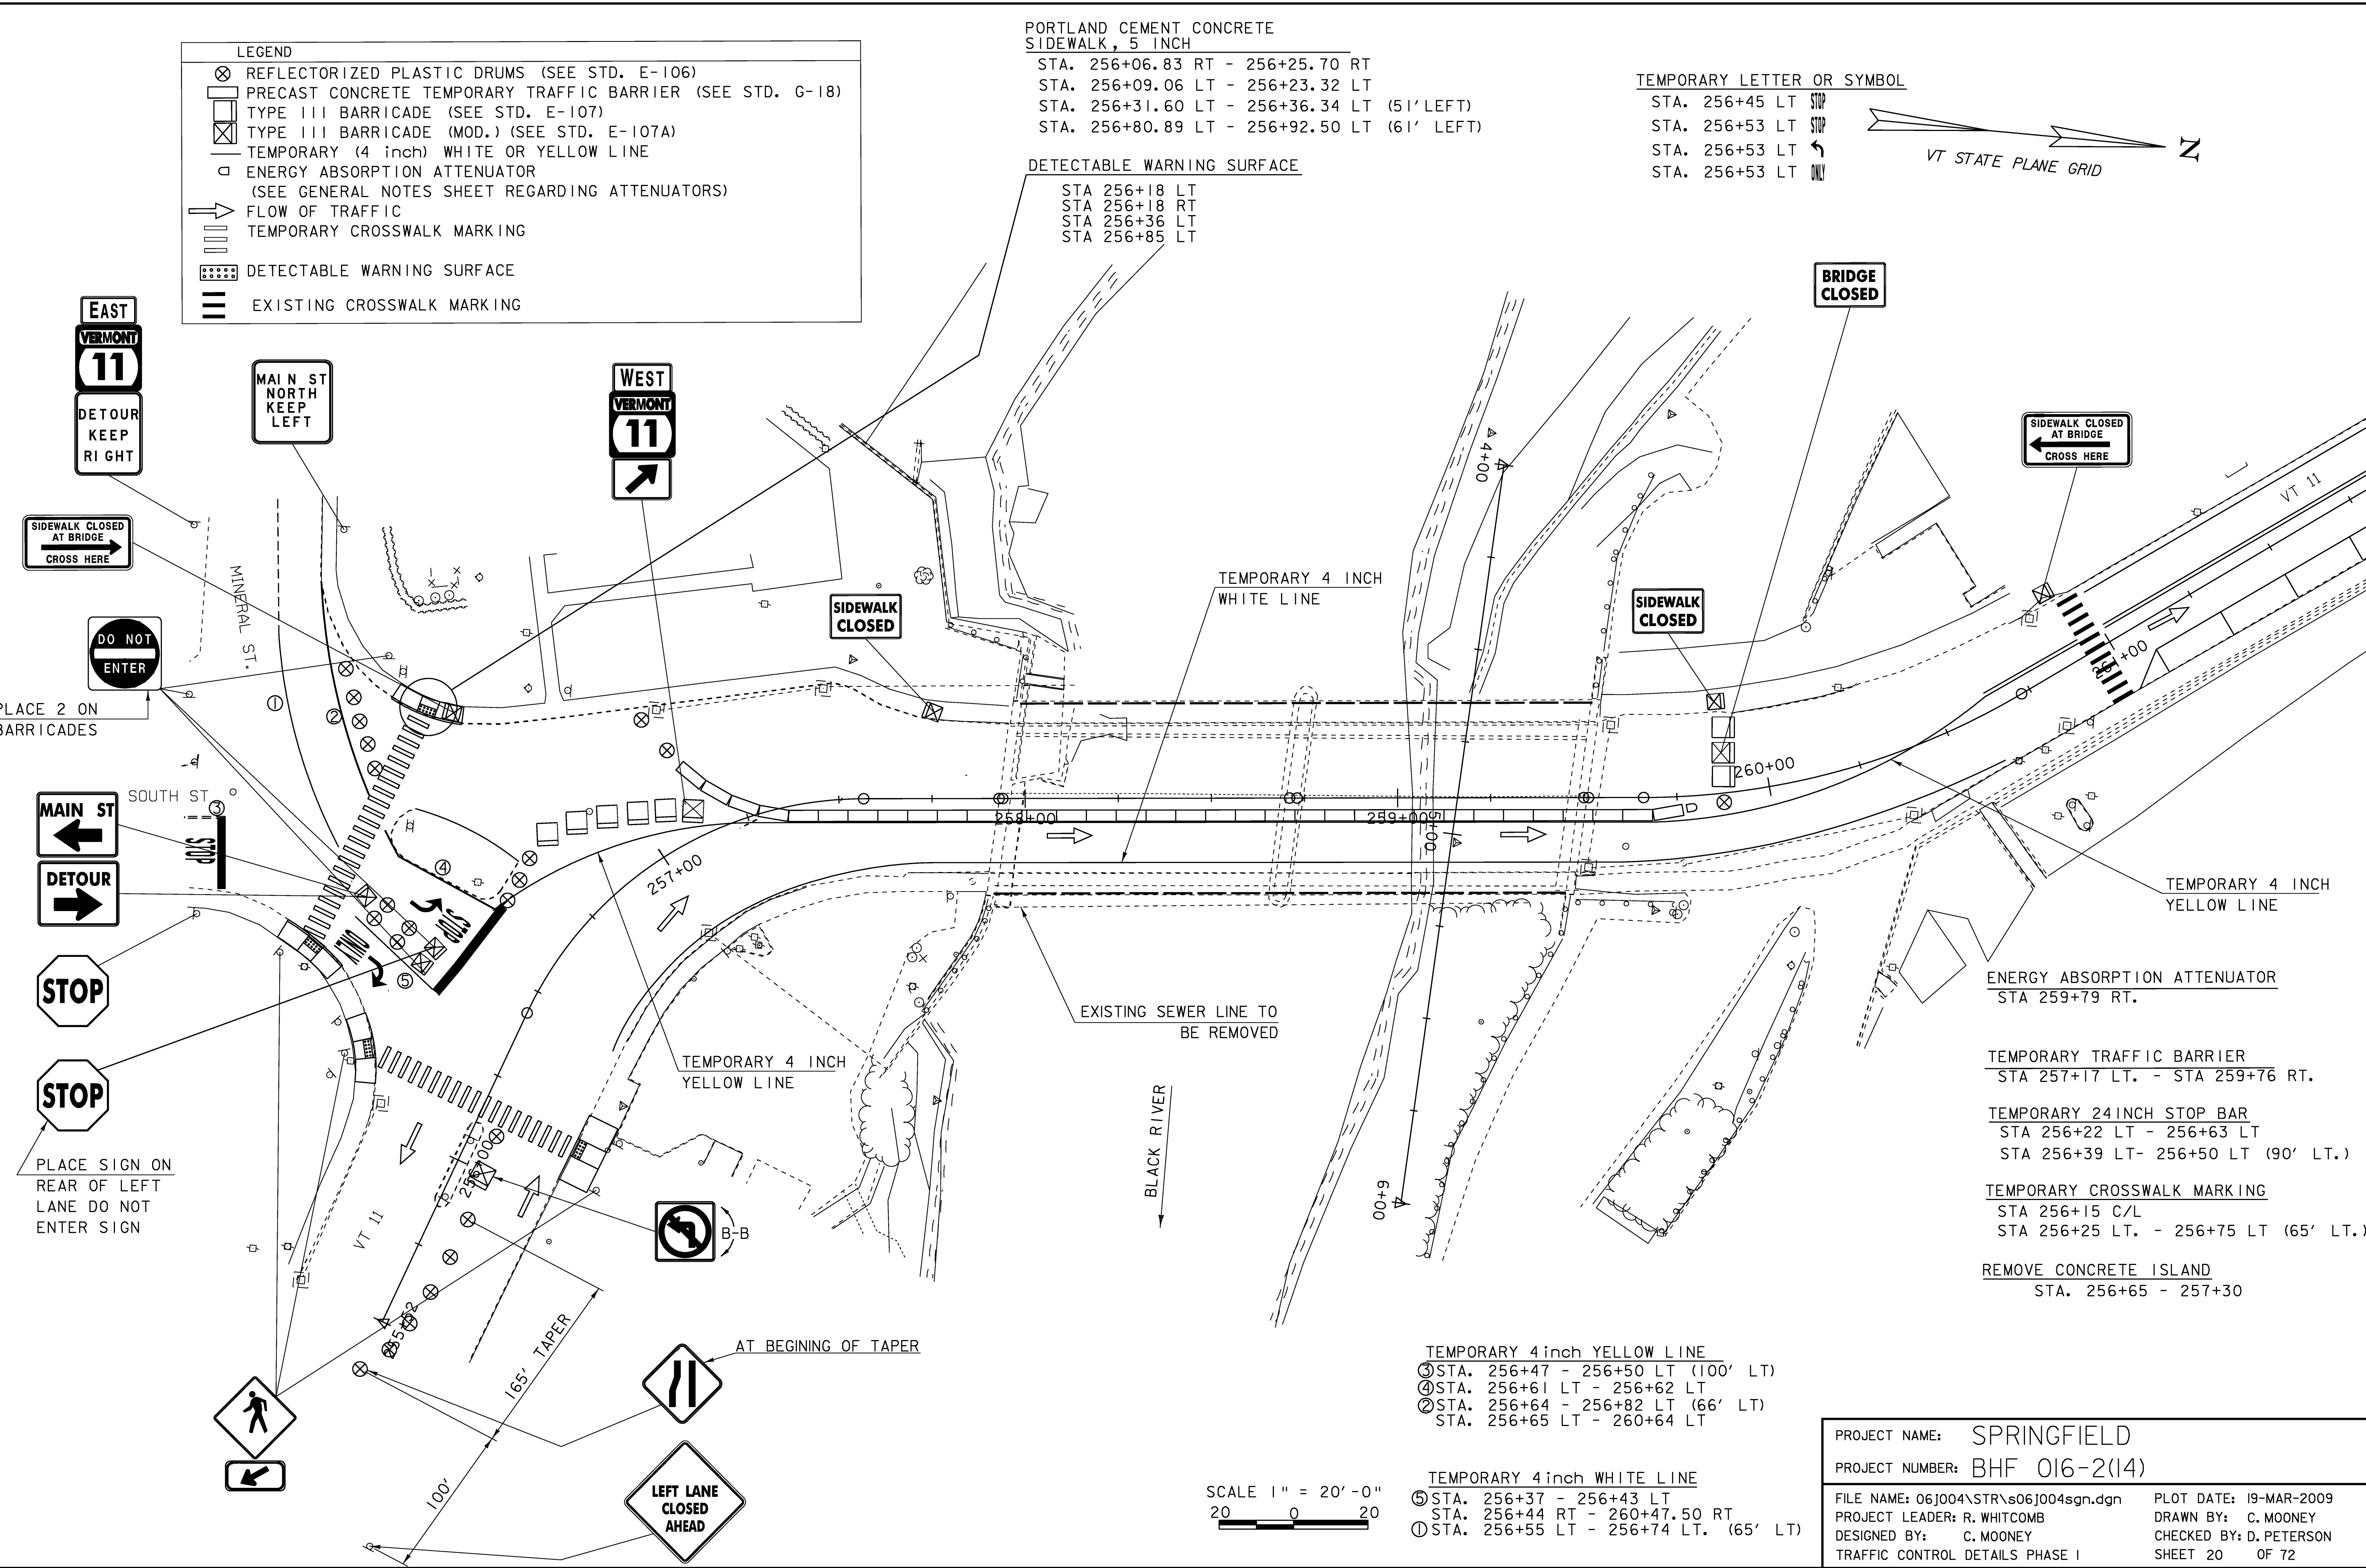

**ENERGY ABSORPTION ATTENUATOR**  
 STA 259+79 RT.

**TEMPORARY TRAFFIC BARRIER**  
 STA 257+17 LT. - STA 259+76 RT.

**TEMPORARY 24 INCH STOP BAR**  
 STA 256+22 LT - 256+63 LT  
 STA 256+39 LT- 256+50 LT (90' LT.)

**TEMPORARY CROSSWALK MARKING**  
 STA 256+15 C/L  
 STA 256+25 LT. - 256+75 LT (65' LT.)

**REMOVE CONCRETE ISLAND**  
 STA. 256+65 - 257+30

**TEMPORARY 4 inch YELLOW LINE**  
 ③ STA. 256+47 - 256+50 LT (100' LT)  
 ④ STA. 256+61 LT - 256+62 LT  
 ② STA. 256+64 - 256+82 LT (66' LT)  
 STA. 256+65 LT - 260+64 LT

**TEMPORARY 4 inch WHITE LINE**  
 ⑤ STA. 256+37 - 256+43 LT  
 STA. 256+44 RT - 260+47.50 RT  
 ① STA. 256+55 LT - 256+74 LT. (65' LT)

SCALE 1" = 20'-0"  
 20 0 20

PROJECT NAME: **SPRINGFIELD**  
 PROJECT NUMBER: **BHF 016-2(14)**  
 FILE NAME: 06J004\STR\s06J004sgn.dgn PLOT DATE: 19-MAR-2009  
 PROJECT LEADER: R. WHITCOMB DRAWN BY: C. MOONEY  
 DESIGNED BY: C. MOONEY CHECKED BY: D. PETERSON  
 TRAFFIC CONTROL DETAILS PHASE I SHEET 20 OF 72