
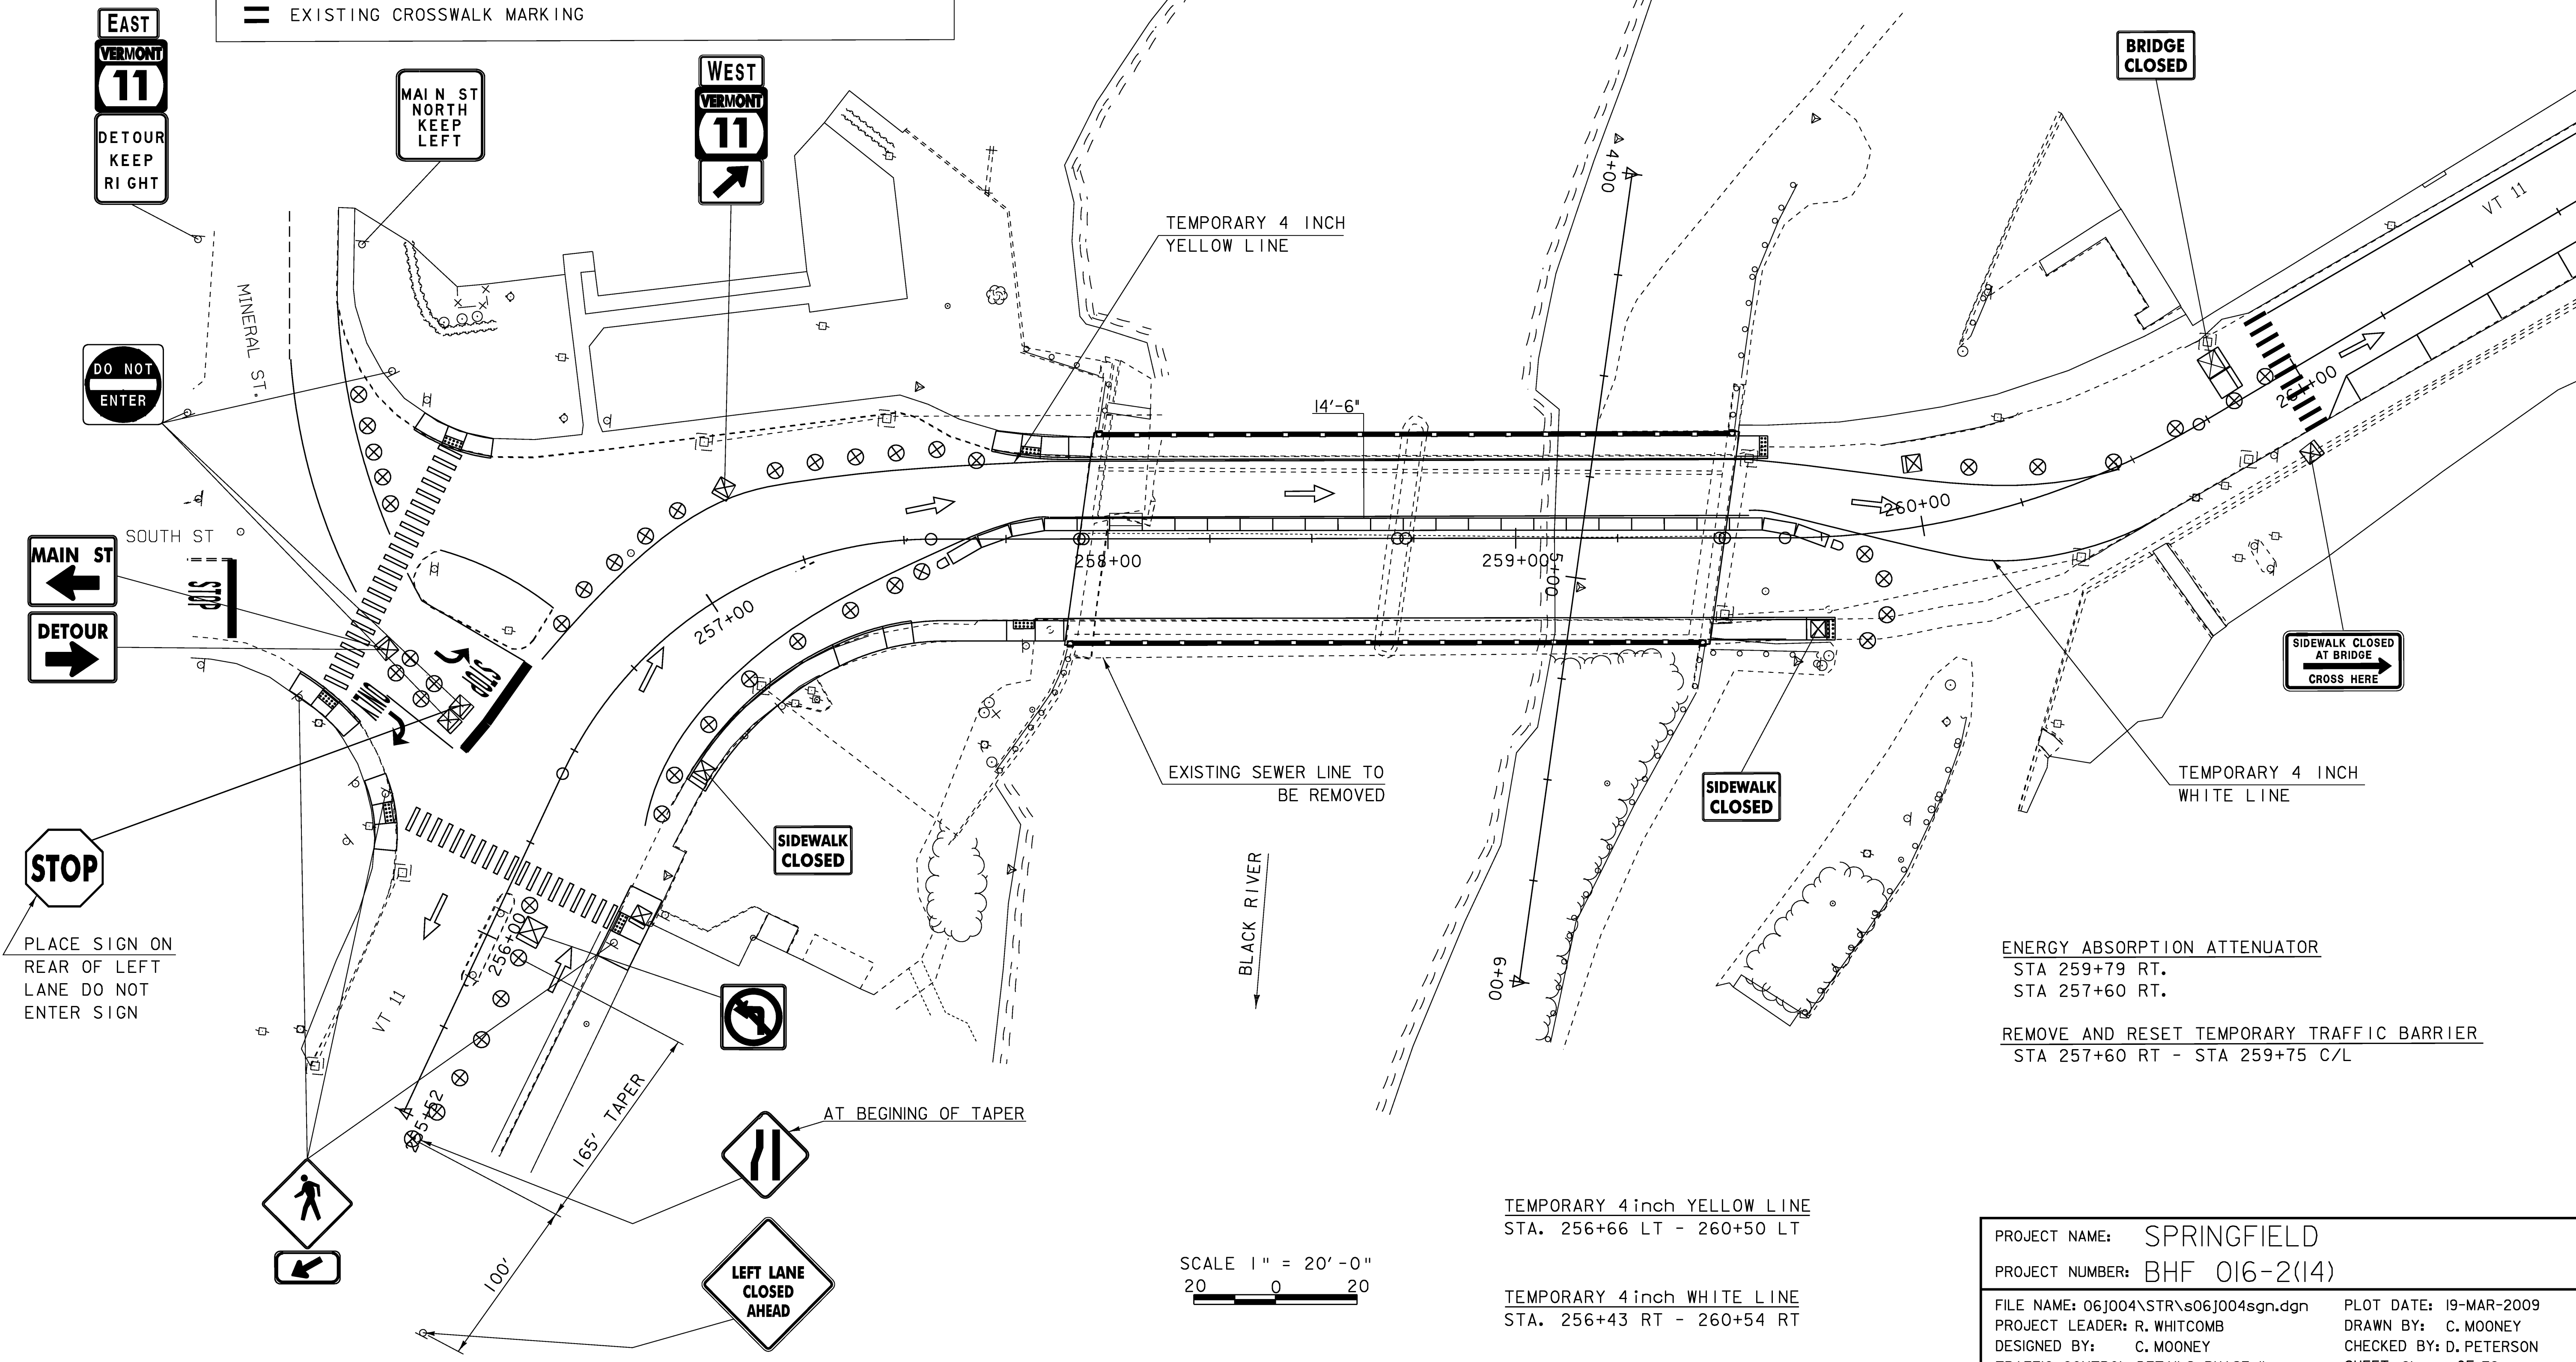


- LEGEND**
- ⊗ REFLECTORIZED PLASTIC DRUMS (SEE STD. E-106)
 - ▭ PRECAST CONCRETE TEMPORARY TRAFFIC BARRIER (SEE STD. G-18)
 - ⊠ TYPE III BARRICADE (SEE STD. E-107)
 - ⊠ TYPE III BARRICADE (MOD.) (SEE STD. E-107A)
 - TEMPORARY (4 inch) WHITE OR YELLOW LINE
 - ENERGY ABSORPTION ATTENUATOR (SEE GENERAL NOTES SHEET REGARDING ATTENUATORS)
 - ➔ FLOW OF TRAFFIC
 - ||| TEMPORARY CROSSWALK MARKING
 - ⋯ DETECTABLE WARNING SURFACE
 - == EXISTING CROSSWALK MARKING

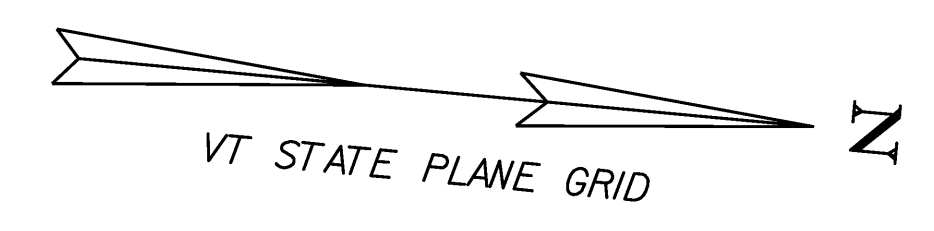

SCALE 1" = 20'-0"
 20 0 20

TEMPORARY 4 inch YELLOW LINE
 STA. 256+66 LT - 260+50 LT

TEMPORARY 4 inch WHITE LINE
 STA. 256+43 RT - 260+54 RT

ENERGY ABSORPTION ATTENUATOR
 STA 259+79 RT.
 STA 257+60 RT.

REMOVE AND RESET TEMPORARY TRAFFIC BARRIER
 STA 257+60 RT - STA 259+75 C/L

PROJECT NAME:	SPRINGFIELD	PLOT DATE:	19-MAR-2009
PROJECT NUMBER:	BHF 016-2(14)	DRAWN BY:	C. MOONEY
FILE NAME:	06J004\STR\s06J004sgn.dgn	CHECKED BY:	D. PETERSON
PROJECT LEADER:	R. WHITCOMB	TRAFFIC CONTROL DETAILS PHASE II	SHEET 21 OF 72
DESIGNED BY:	C. MOONEY		