


ABUTMENT NO. 2 PLAN

SCALE 3/8" = 1'-0"

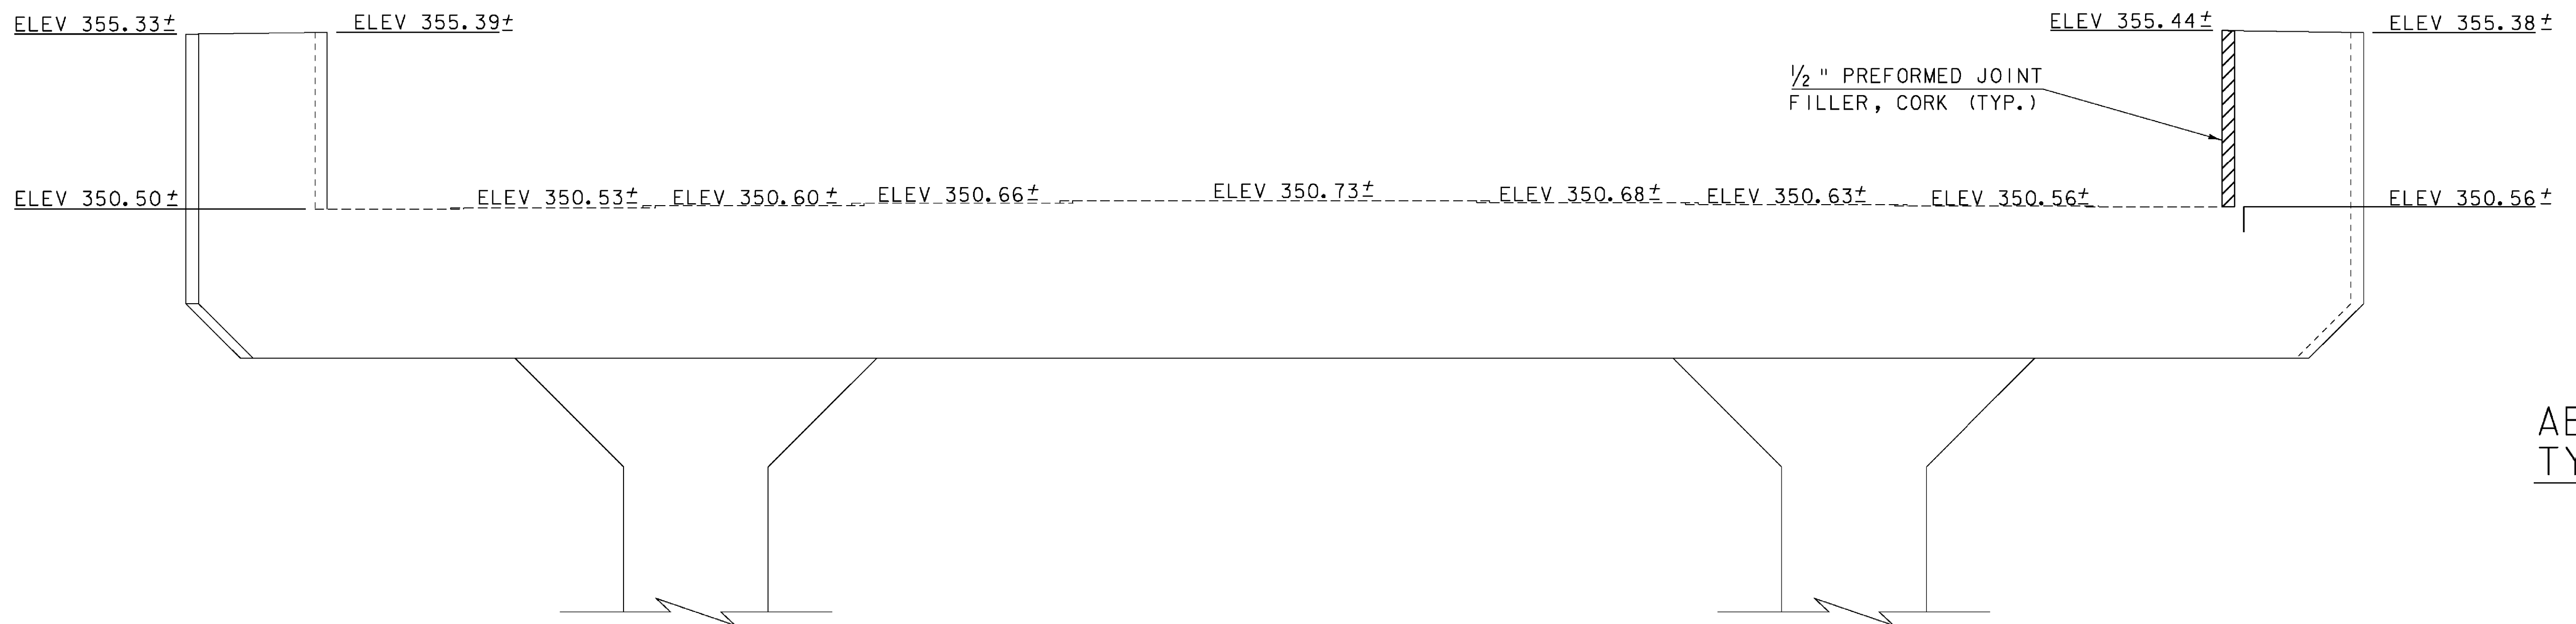

ABUTMENT NO. 2
TYPICAL SECTION

SCALE 3/8" = 1'-0"

EXISTING BRIDGE SEAT ELEVATIONS
POSTED ABOVE BRIDGE SEAT.
PROPOSED BRIDGE SEAT ELEVATION
POSTED BELOW BRIDGE SEAT

ABUTMENT NO. 2 ELEVATION

SCALE 3/8" = 1'-0"

REV.	BY	DATE	DESCRIPTION
3	LBB	5/26/09	REVISED GIRDERS

ABUTMENT 2

PROJECT NAME: SPRINGFIELD
PROJECT NUMBER: BHF 016-2(14)

FILE NAME: 06J004/Str/s06j004sub.dgn PLOT DATE: 29-MAY-2009
PROJECT LEADER: R. WHITCOMB DRAWN BY: D. PETERSON
DESIGNED BY: D. PETERSON CHECKED BY: C. CARLSON
ABUTMENT NO. 2 DETAILS SHEET 36 OF 72