

2.3" Radius, 0.9" Border, 0.6" Indent, Black on White;
 "LEFT" D; "TURN" D; "ONLY" D;
 "AT BREAK IN" D; "CENTERLINE" D;
 Table of widths and spaces.

10.7	3.0	0.9	3.1	0.9	3.1	0.6	3.0	10.7
------	-----	-----	-----	-----	-----	-----	-----	------

9.8	3.0	1.0	3.3	1.2	3.4	1.1	3.4	9.8
-----	-----	-----	-----	-----	-----	-----	-----	-----

13.0	2.1	0.7	2.0	0.7	1.8	0.2	2.5	13.0
------	-----	-----	-----	-----	-----	-----	-----	------

4.8	2.5	0.2	1.8
-----	-----	-----	-----


3.0	2.0	0.7	2.0	0.7	1.8	0.4	2.5	0.6	2.1
-----	-----	-----	-----	-----	-----	-----	-----	-----	-----

3.0	0.4	0.7	2.0	4.8
-----	-----	-----	-----	-----

6.4	2.0	0.6	1.8	0.6	2.0	0.6	1.8	0.6	1.8	0.5	2.1	0.7	1.8	0.6	0.4	0.7	2.0	0.8	1.8	6.4
-----	-----	


VR- 173

STA. I72+02.16,RT.

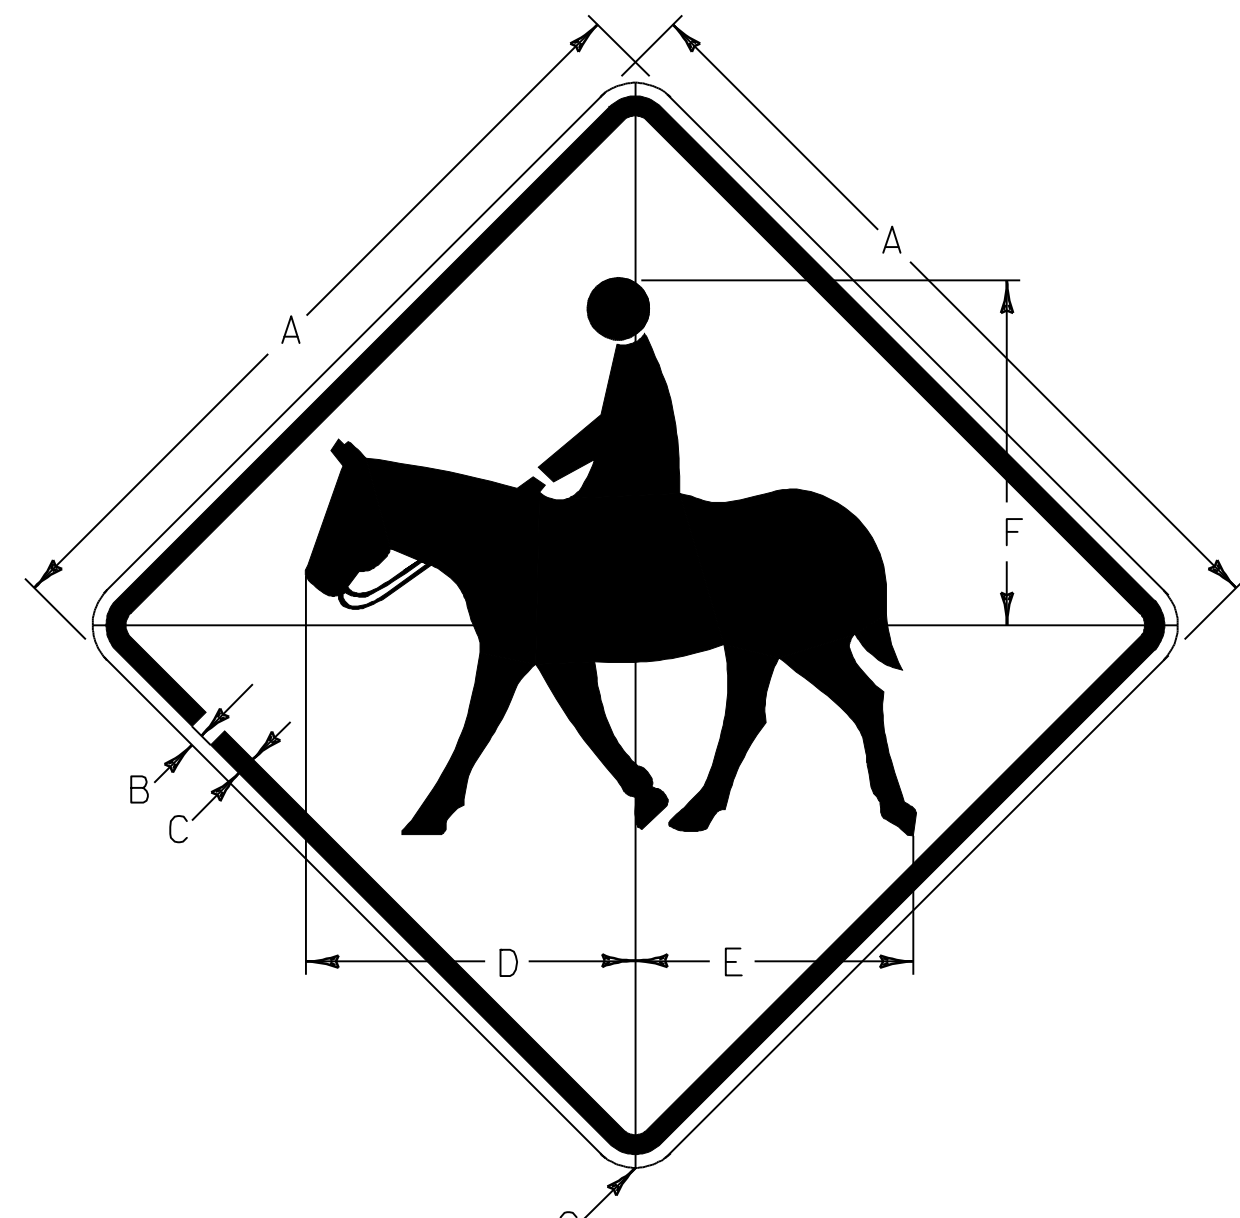


W11-7
 COLORS:
 BLACK SYMBOL & BORDER
 WITH REFL. YELLOW BACKGROUND
 STA. 235+59.36, RT

SIGN	DIMENSIONS (INCHES)						
	A	B	C	D	E	F	G
MIN	24	3/8	5/8	10 1/2	8	10 5/8	1 1/2
STD	30	1/2	3/4	13	10	13	1 7/8
SPECIAL	36	5/8	7/8	15 1/2	12	15 5/8	2 1/4
SPECIAL	48	3/4	1 1/4	21	16	21	3

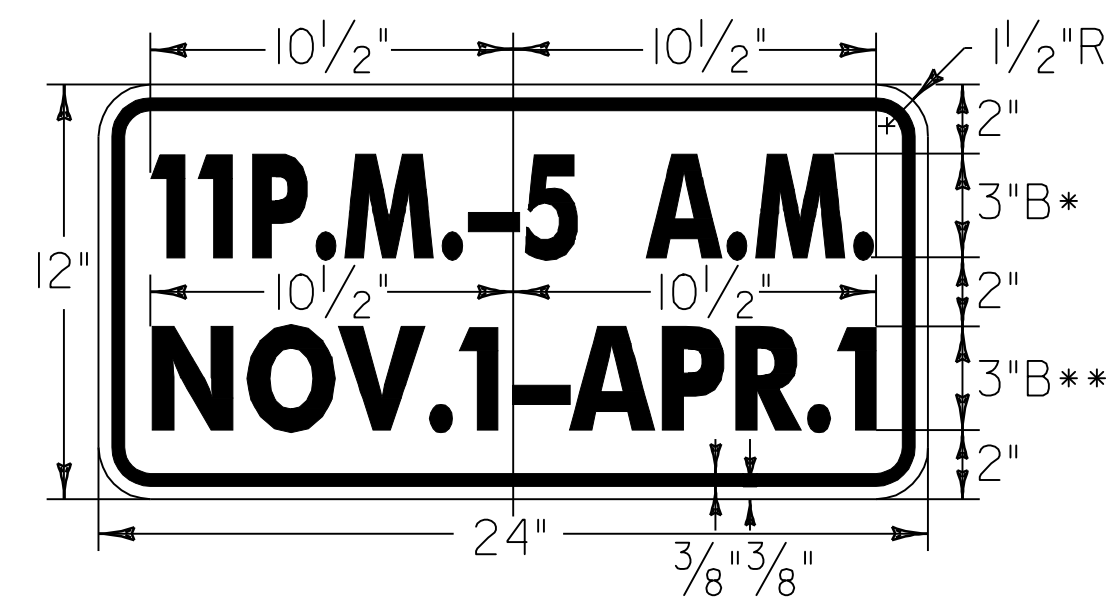


VR-310
 RED TEXT & BORDER
 WITH WHITE BACKGROUND
 * REDUCE SPACING BY 19.4%
 ** REDUCE SPACING BY 1.3%

STA. 299+16.48, RT
 STA. 299+21.76, LT
 STA. 304+12.80, RT
 STA. 304+39.20, LT
 STA. 307+56.00, LT
 STA. 307+77.12, RT
 STA. 309+77.76, LT
 STA. 310+20.00, RT

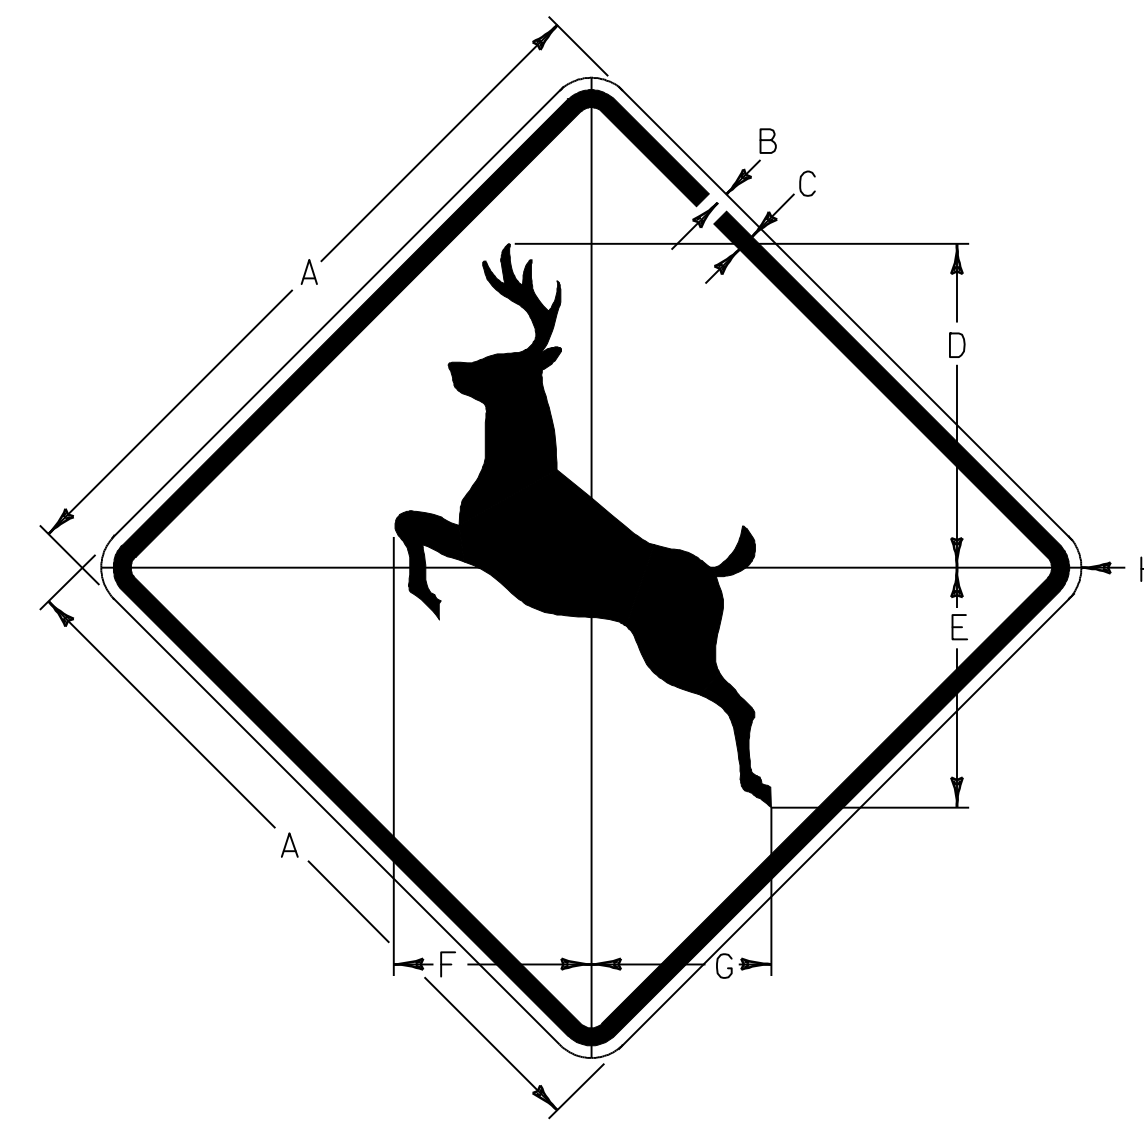

W11-3
 COLORS:
 BLACK SYMBOL & BORDR
 WITH REFL. YELLOW BACKGROUND
 STA. 685+71.36, RT.
 STA. 731+64.96, LT.


SIGN	DIMENSIONS (INCHES)							
	A	B	C	D	E	F	G	H
MIN	24	3/8	5/8	10 5/8	7 7/8	6 1/2	5 7/8	1 1/2
STD	30	1/2	3/4	13 1/2	10	8 1/4	7 1/2	1 7/8
EXPWY	36	5/8	7/8	16 1/4	12	9 7/8	9	2 1/4
SPECIAL	48	3/4	1 1/4	21 1/4	15 3/4	13	11 3/4	3

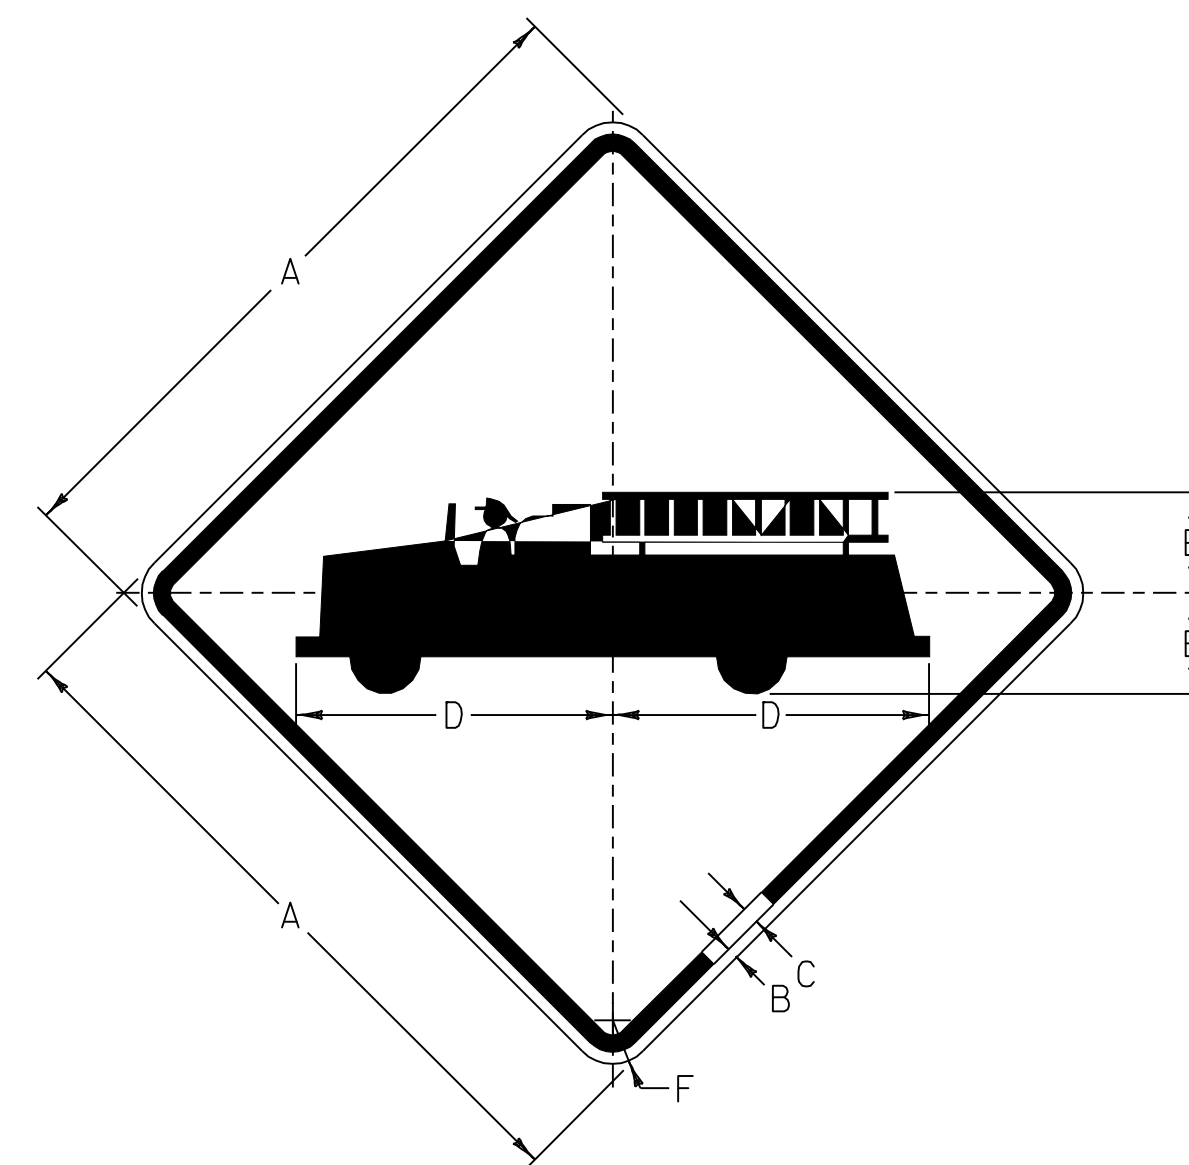


W11-8

STA. 285+22.56, LT.
 STA. 272+83.00, RT.


SIGN	DIMENSIONS (INCHES)					
	A	B	C	D	E	F
MIN.	30	1/2	3/4	13 3/4	4 3/8	1 7/8
STD.	36	5/8	7/8	16 1/2	5 1/4	2 1/4
SPECIAL	48	3/4	1 1/4	22	7	3

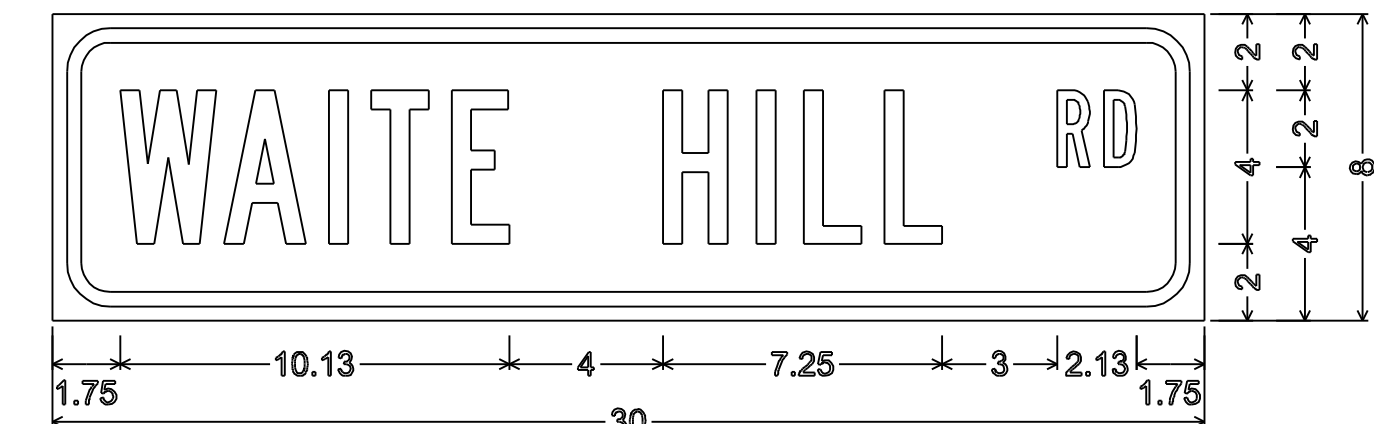


1.50" Radius, 0.38" Border, 0.38" Indent, Black on Yellow;
 "WAITE HILL RD" B;
 STA. 836+24.64, RT. STA. 849+60.48,LT.

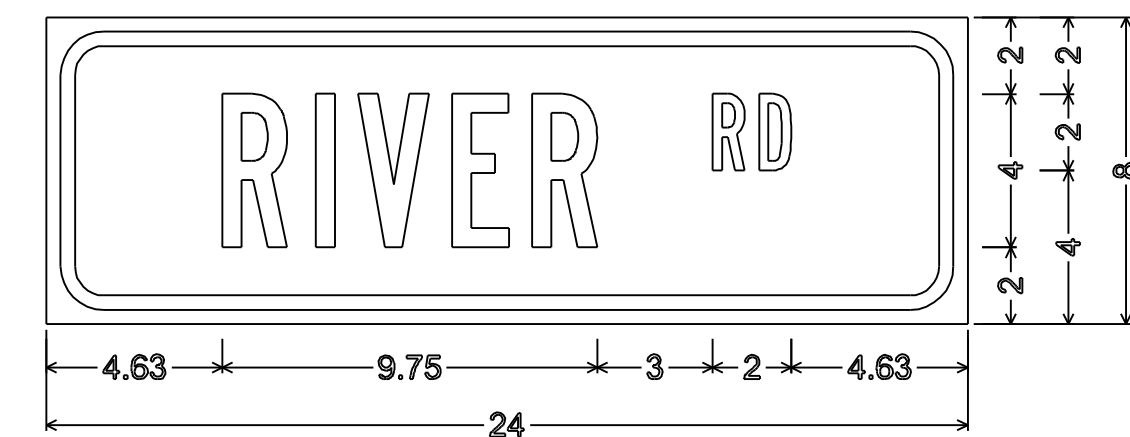

1.50" Radius, 0.38" Border, 0.38" Indent, Black on Yellow;
 "RIVER RD" B;
 STA. 893+60.32, RT. STA. 904+04.16,LT.

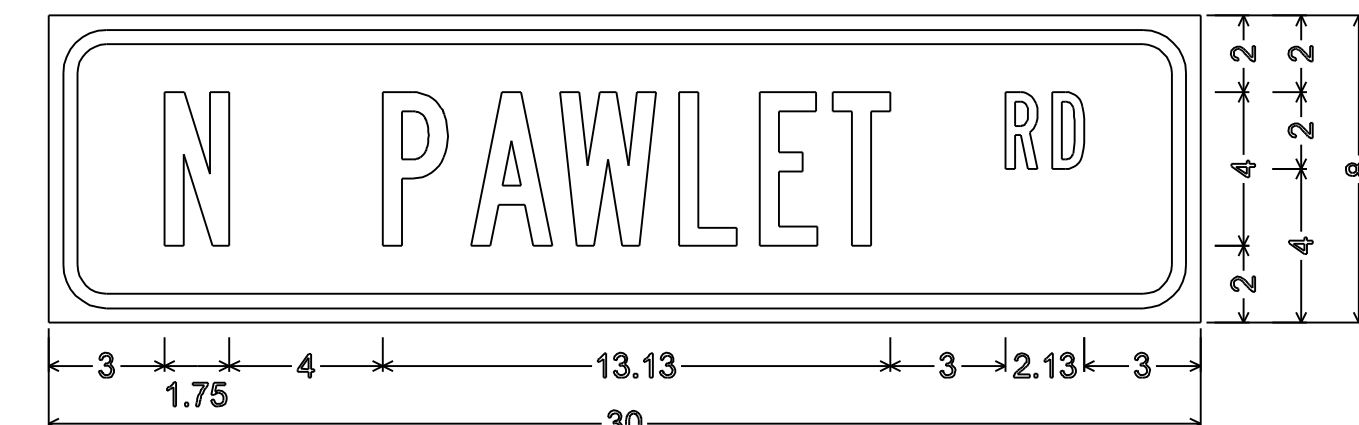


1.50" Radius, 0.38" Border, 0.38" Indent, Black on Yellow;
 "N PAWLET RD" B;
 STA. 922+99.68, RT. STA. 935+88.00,LT.

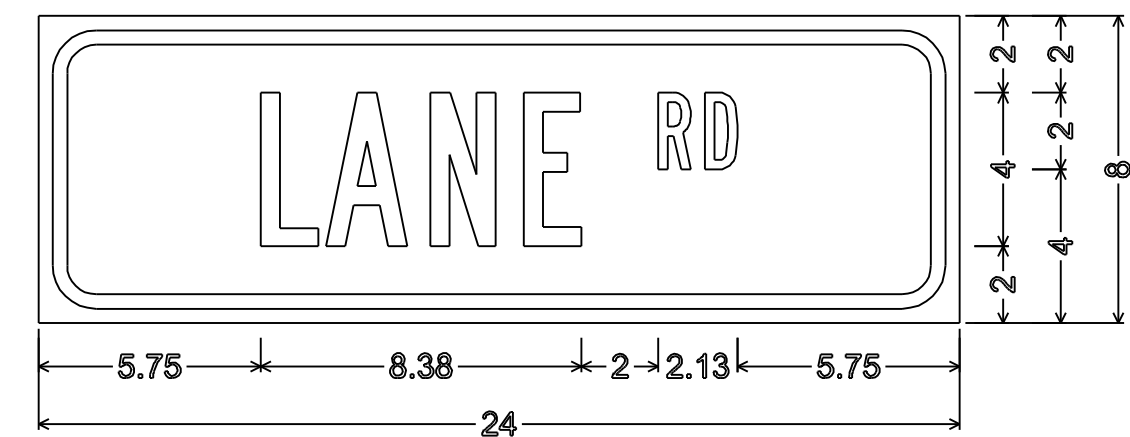

1.50" Radius, 0.38" Border, 0.38" Indent, Black on Yellow;
 "LANE RD" B;
 STA. 252+17.48, RT. STA. 261+41.28,LT.



1.50" Radius, 0.38" Border, 0.38" Indent, Black on Yellow;
 "WEST RD" B;
 STA. 125+03.04, RT. STA. 133+21.44,LT.

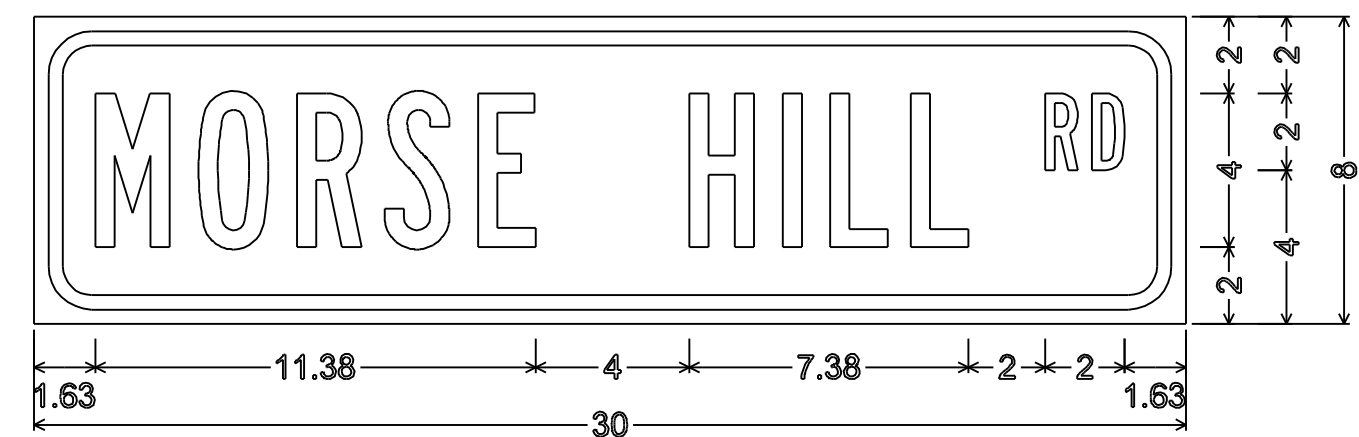

1.50" Radius, 0.38" Border, 0.38" Indent, Black on Yellow;
 "MORSE HILL RD" B;
 STA. 161+14.56, RT. STA. 174+39.84,LT.

PROJECT NAME:	MANCHESTER-PAWLET	
PROJECT NUMBER:	STPG_SIGN_(14)	
FILE NAME:	STPG_SIGN_PROJECT.dgn	PLOT DATE: 22-APR-2009 16:40
PROJECT LEADER:	N. AVERY	DRAWN BY: ROADWAY
DESIGNED BY:	N. AVERY	CHECKED BY: A. GAMBLE
SIGN_DETAILS		SHEET 29 OF 60