

604.412, 604.415 OR 604.418 REHAB.  
Dis. CBS OR MHS, CLASS I, II OR III

STA. 137+64, RT  
STA. 138+64, RT  
STA. 139+64, RT  
STA. 140+58, RT  
STA. 141+67, RT  
STA. 142+59, RT

604.42 CHANGING ELEVATION OF SEWER MANHOLES

STA. 138+79, LT  
STA. 141+08, RT

629.20 ADJUST ELEVATION OF VALVE BOX

STA. 137+44, RT  
STA. 139+44, RT  
STA. 140+84, RT

646.402 DURABLE 4 INCH WHITE LINE, THERMOPLASTIC

STA. 137+00 TO 143+00, SOLID LT & RT  
STA. 137+00 TO 141+62, DASHED RT  
STA. 141+62 TO 143+00, SOLID RT

646.412 DURABLE 4 INCH YELLOW LINE, THERMOPLASTIC

STA. 137+00 TO 143+00, SOLID LT & RT

646.492 DURABLE LETTER OR SYMBOL, THERMOPLASTIC

STA. 141+66, RT - "ONLY"  
STA. 142+31, RT - ARROW  
STA. 142+93, RT - "ONLY"

646.602 TEMPORARY 4 INCH WHITE LINE, PAINT

STA. 137+00 TO 143+00, SOLID LT & RT  
STA. 137+00 TO 141+62, DASHED RT  
STA. 141+62 TO 143+00, SOLID RT

646.612 TEMPORARY 4 INCH YELLOW LINE, PAINT

STA. 137+00 TO 143+00, SOLID LT & RT

646.692 TEMPORARY LETTER OR SYMBOL, PAINT


STA. 141+66, RT - ARROW

675.50 REMOVING SIGNS (TYPE A)

AS SHOWN - 5

900.620 SPECIAL PROVISION (REMOVE EXISTING OVERHEAD LIGHT ASSEMBLY)

STA. 142+62, RT

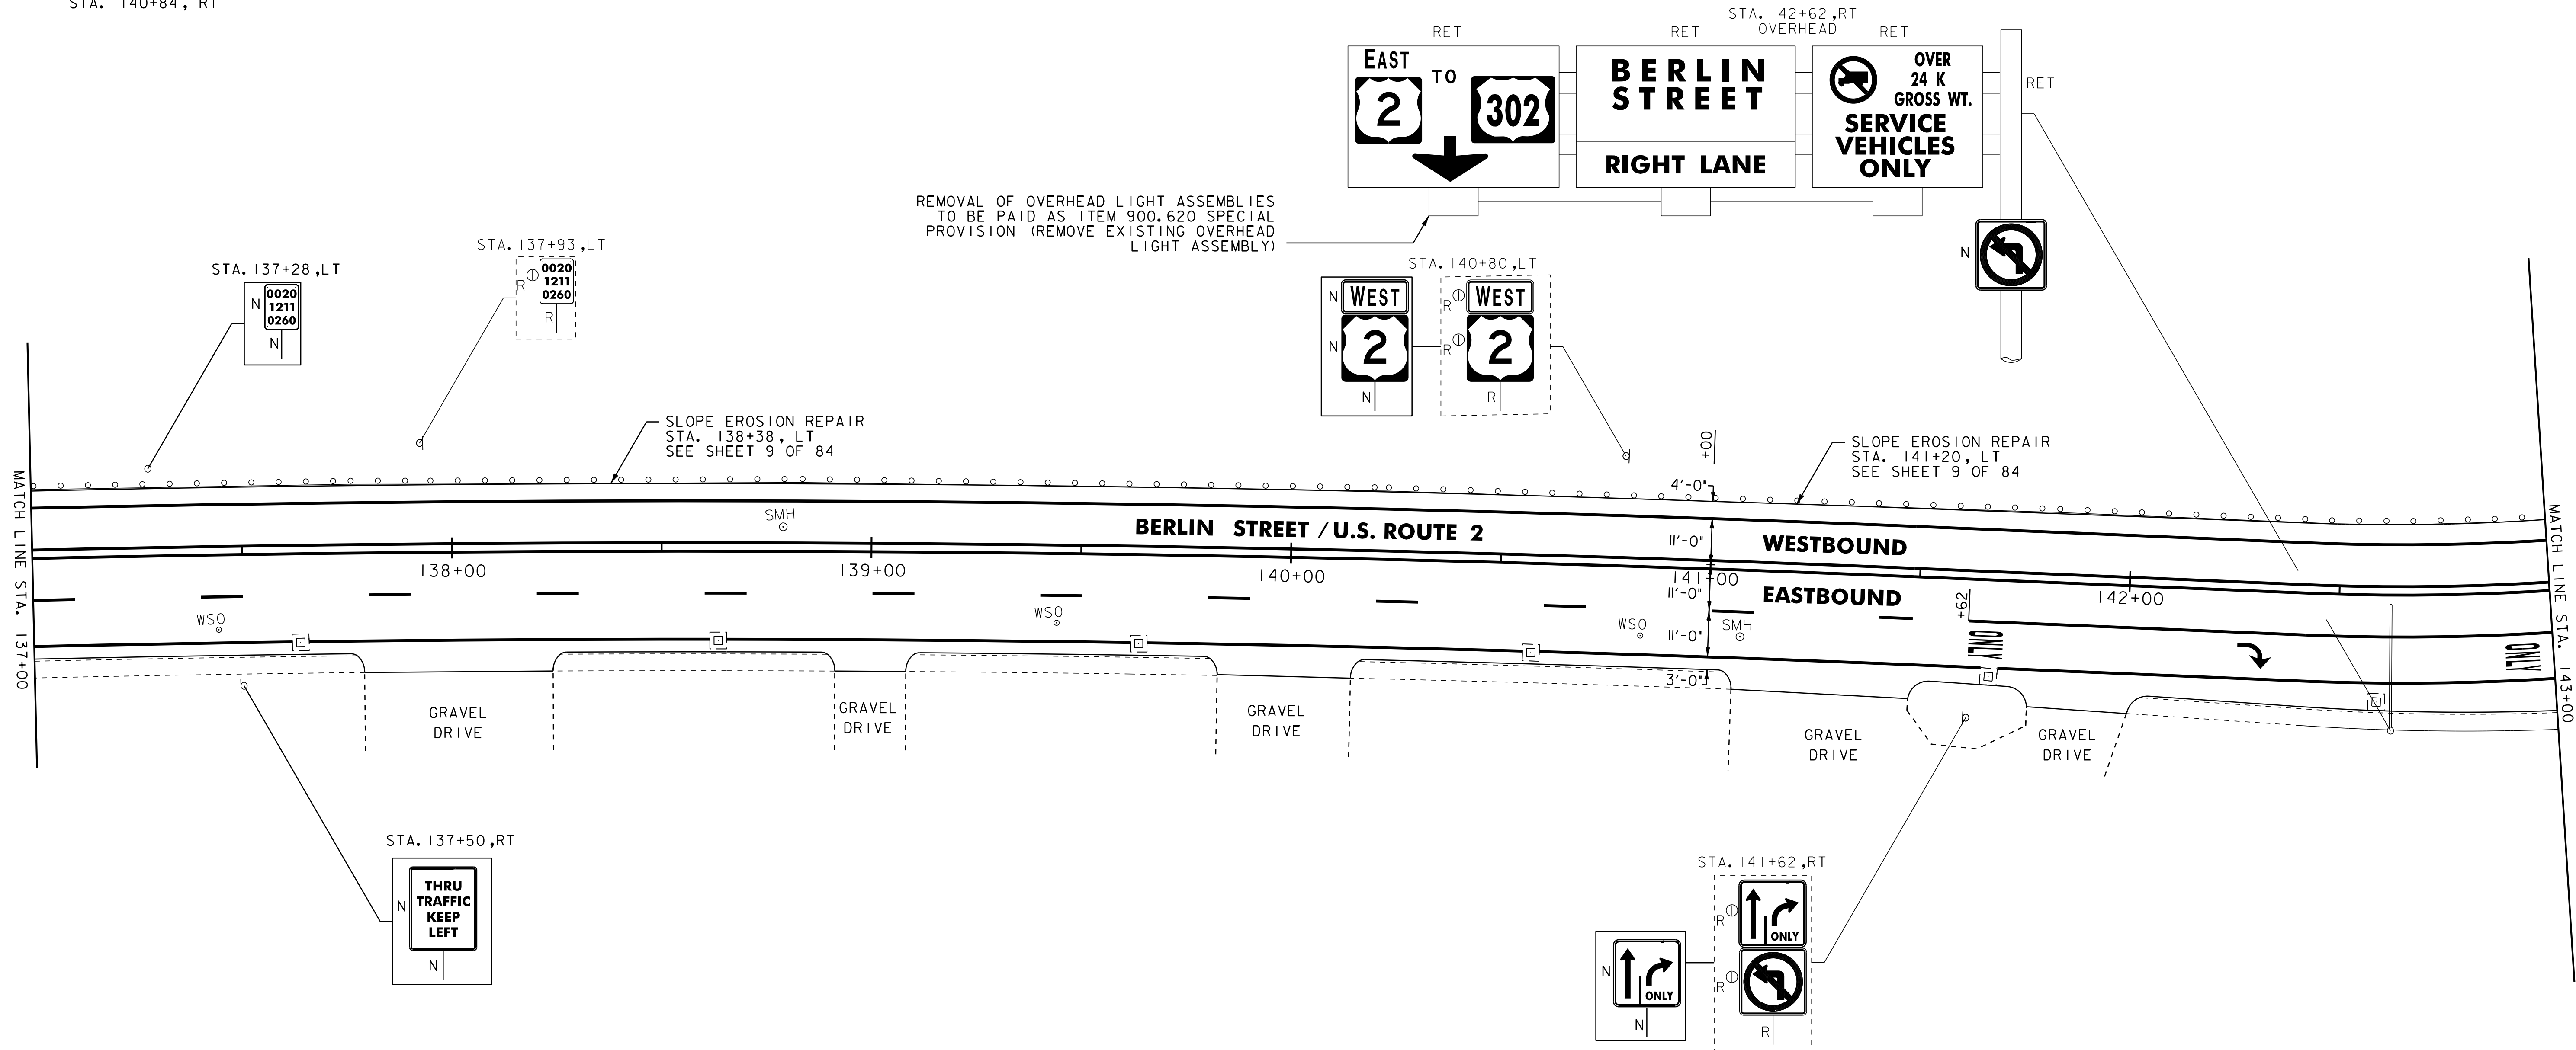

NOTE:  
1. FOR LEGENDS, SEE LAYOUT SHEET #1.  
2. ALL EXISTING SIGNS NOT SHOWN SHALL BE RETAINED AS DIRECTED BY THE RESIDENT ENGINEER.

NOT TO SCALE



**PROJECT LAYOUT SHEET #11**

PROJECT NAME: MONTPELIER	PLOT DATE: 03-AUG-2011 14:08
PROJECT NUMBER: NH 2604(1)	DRAWN BY: STANTEC
FILE NAME: p06b034.dgn	CHECKED BY: JLL
PROJECT LEADER: JLL	SHEET 28 OF 84
DESIGNED BY: MCF	
IPARM FILE: p06b034i11.i	