

604.412, 604.415 OR 604.418 REHAB,
 DIS, CBS OR MHS, CLASS I, II OR III
 STA. 148+70, RT
 STA. 150+87, RT
 STA. 152+72, RT

604.42 CHANGING ELEVATION OF SEWER MANHOLES
 STA. 149+79, RT
 STA. 152+24, RT


646.402 DURABLE 4 INCH WHITE LINE, THERMOPLASTIC
 STA. 148+00 TO 153+00, SOLID LT & RT

646.412 DURABLE 4 INCH YELLOW LINE, THERMOPLASTIC
 STA. 148+00 TO 153+00, SOLID LT & RT

646.602 TEMPORARY 4 INCH WHITE LINE, PAINT
 STA. 148+00 TO 153+00, SOLID LT & RT

646.612 TEMPORARY 4 INCH YELLOW LINE, PAINT
 STA. 148+00 TO 153+00, SOLID LT & RT

675.50 REMOVING SIGNS (TYPE A)
 AS SHOWN -4

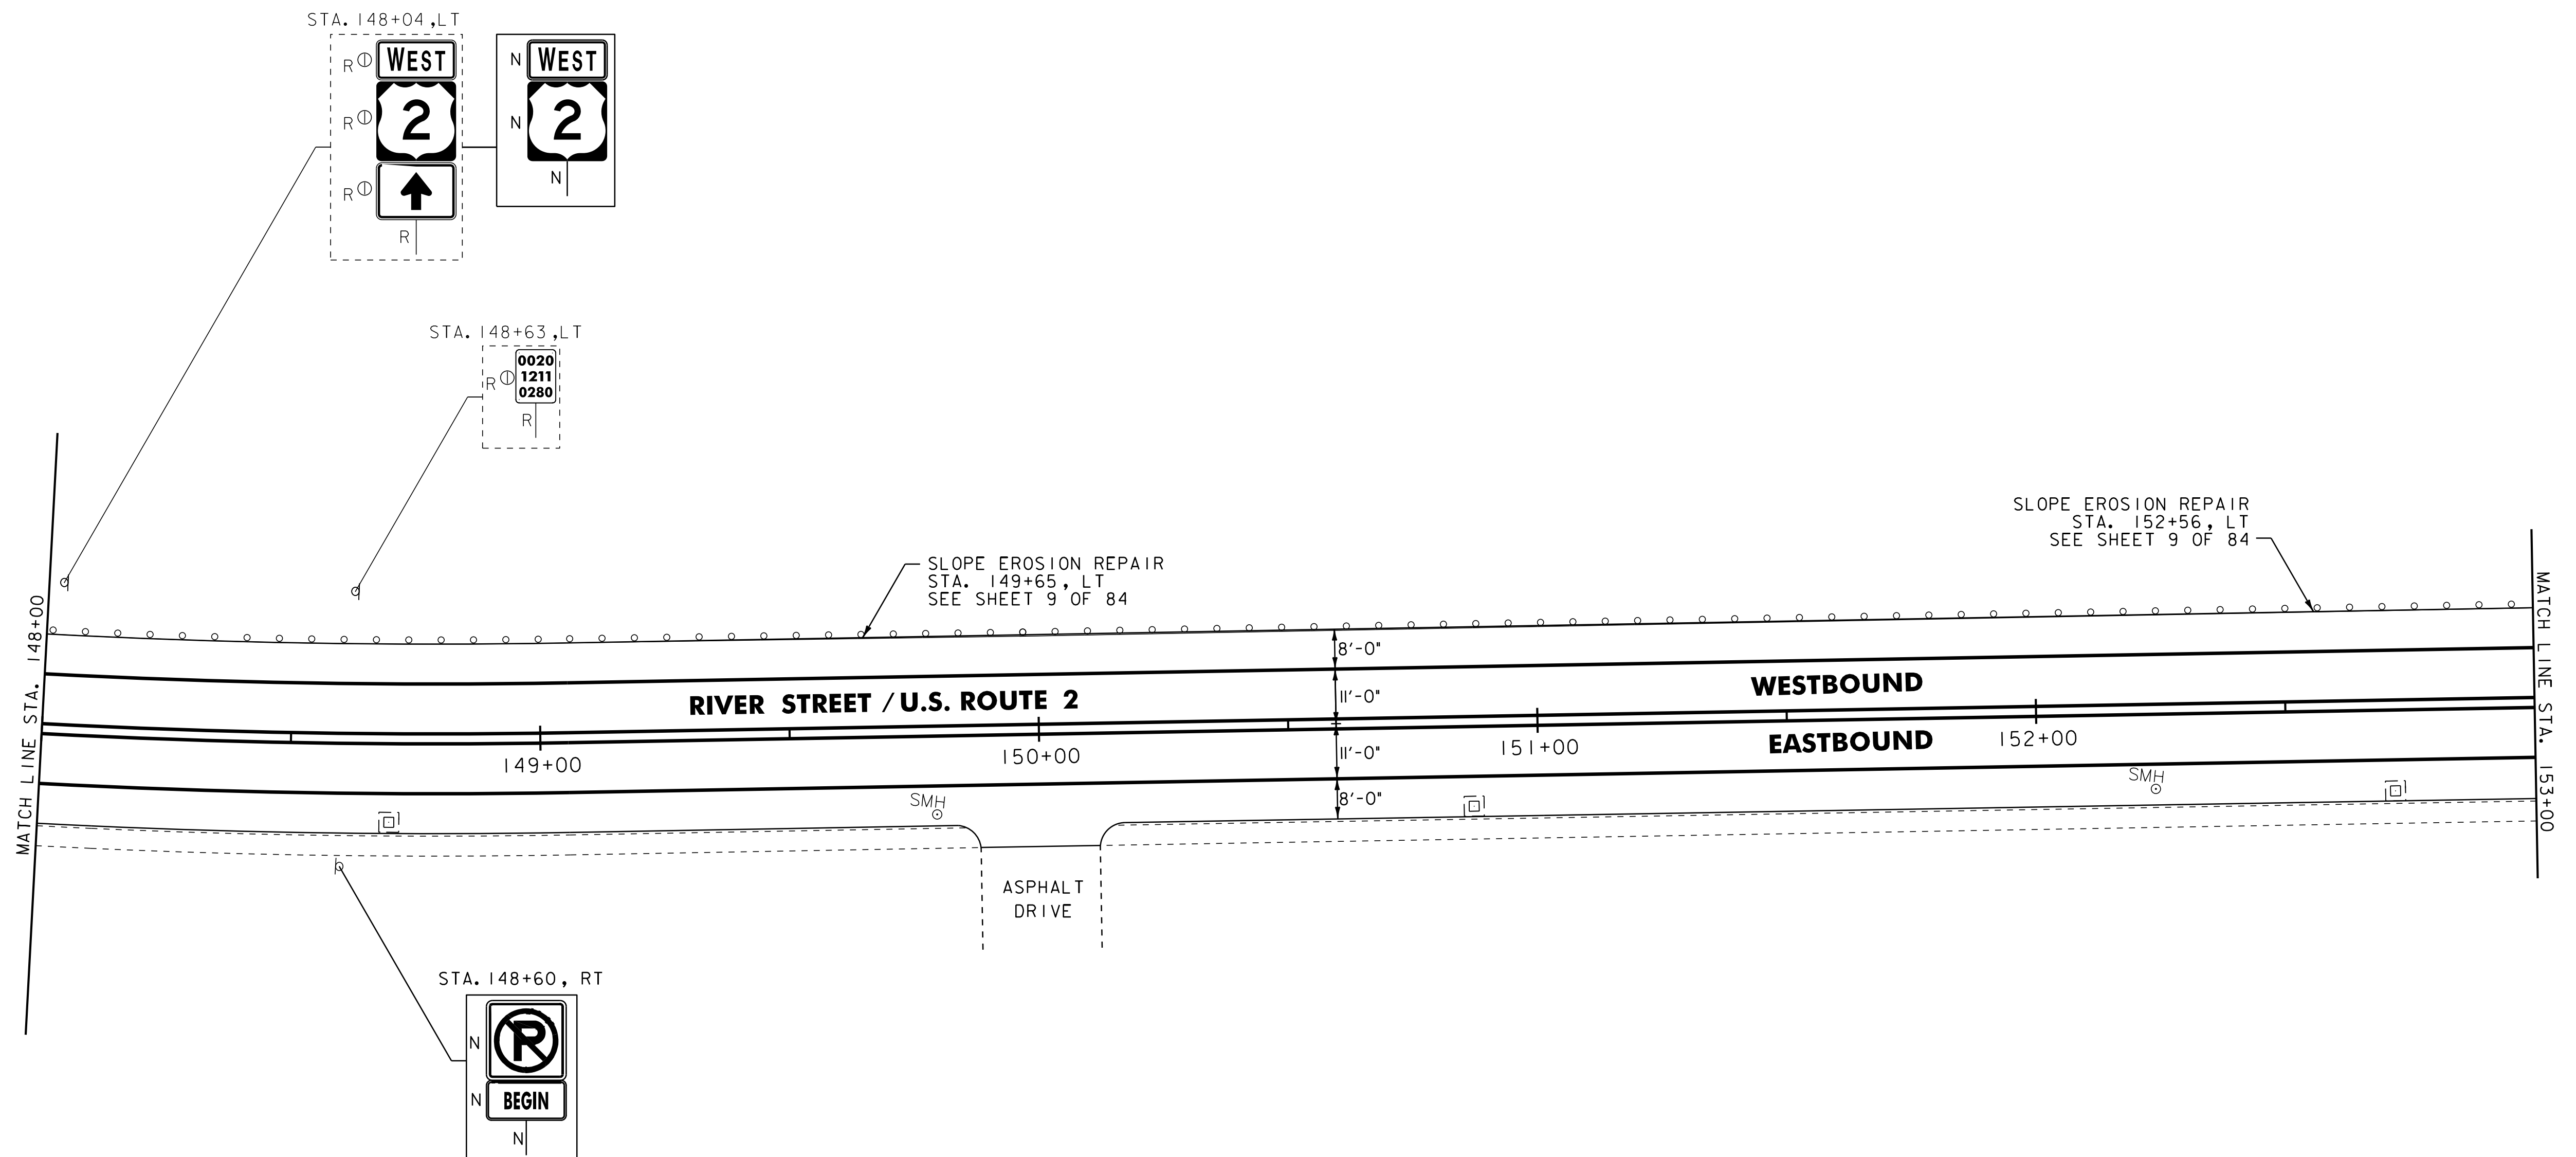

- NOTE:
1. FOR LEGENDS, SEE LAYOUT SHEET #1.
 2. ALL EXISTING SIGNS NOT SHOWN SHALL BE RETAINED AS DIRECTED BY THE RESIDENT ENGINEER.

NOT TO SCALE



PROJECT LAYOUT SHEET #13

PROJECT NAME: MONTPELIER
 PROJECT NUMBER: NH 2604(1)

FILE NAME: p06b034.dgn
 PROJECT LEADER: JLL
 DESIGNED BY: MCF
 IPARM FILE: p06b034i13.i

PLOT DATE: 03-AUG-2011 14:08
 DRAWN BY: STANTEC
 CHECKED BY: JLL
 SHEET 30 OF 84