

604.412, 604.415 OR 604.418 REHAB.  
Dis. CBs OR MHS, CLASS I, II OR III

STA. 159+75, RT  
STA. 161+00, RT  
STA. 161+52, LT  
STA. 161+66, RT

604.42 CHANGING ELEVATION OF SEWER MANHOLES

STA. 163+89, RT  
STA. 164+28, RT

629.20 ADJUST ELEVATION OF VALVE BOX

STA. 160+85, LT

646.402 DURABLE 4 INCH WHITE LINE, THERMOPLASTIC  
STA. 159+00 TO 165+00, SOLID LT & RT


646.412 DURABLE 4 INCH YELLOW LINE, THERMOPLASTIC  
STA. 159+00 TO 165+00, SOLID LT & RT

646.602 TEMPORARY 4 INCH WHITE LINE, PAINT  
STA. 159+00 TO 165+00, SOLID LT & RT

646.612 TEMPORARY 4 INCH YELLOW LINE, PAINT  
STA. 159+00 TO 165+00, SOLID LT & RT

675.50 REMOVING SIGNS (TYPE A)  
AS SHOWN - 5

675.60 ERECTING SALVAGED SIGNS  
AS SHOWN - 1

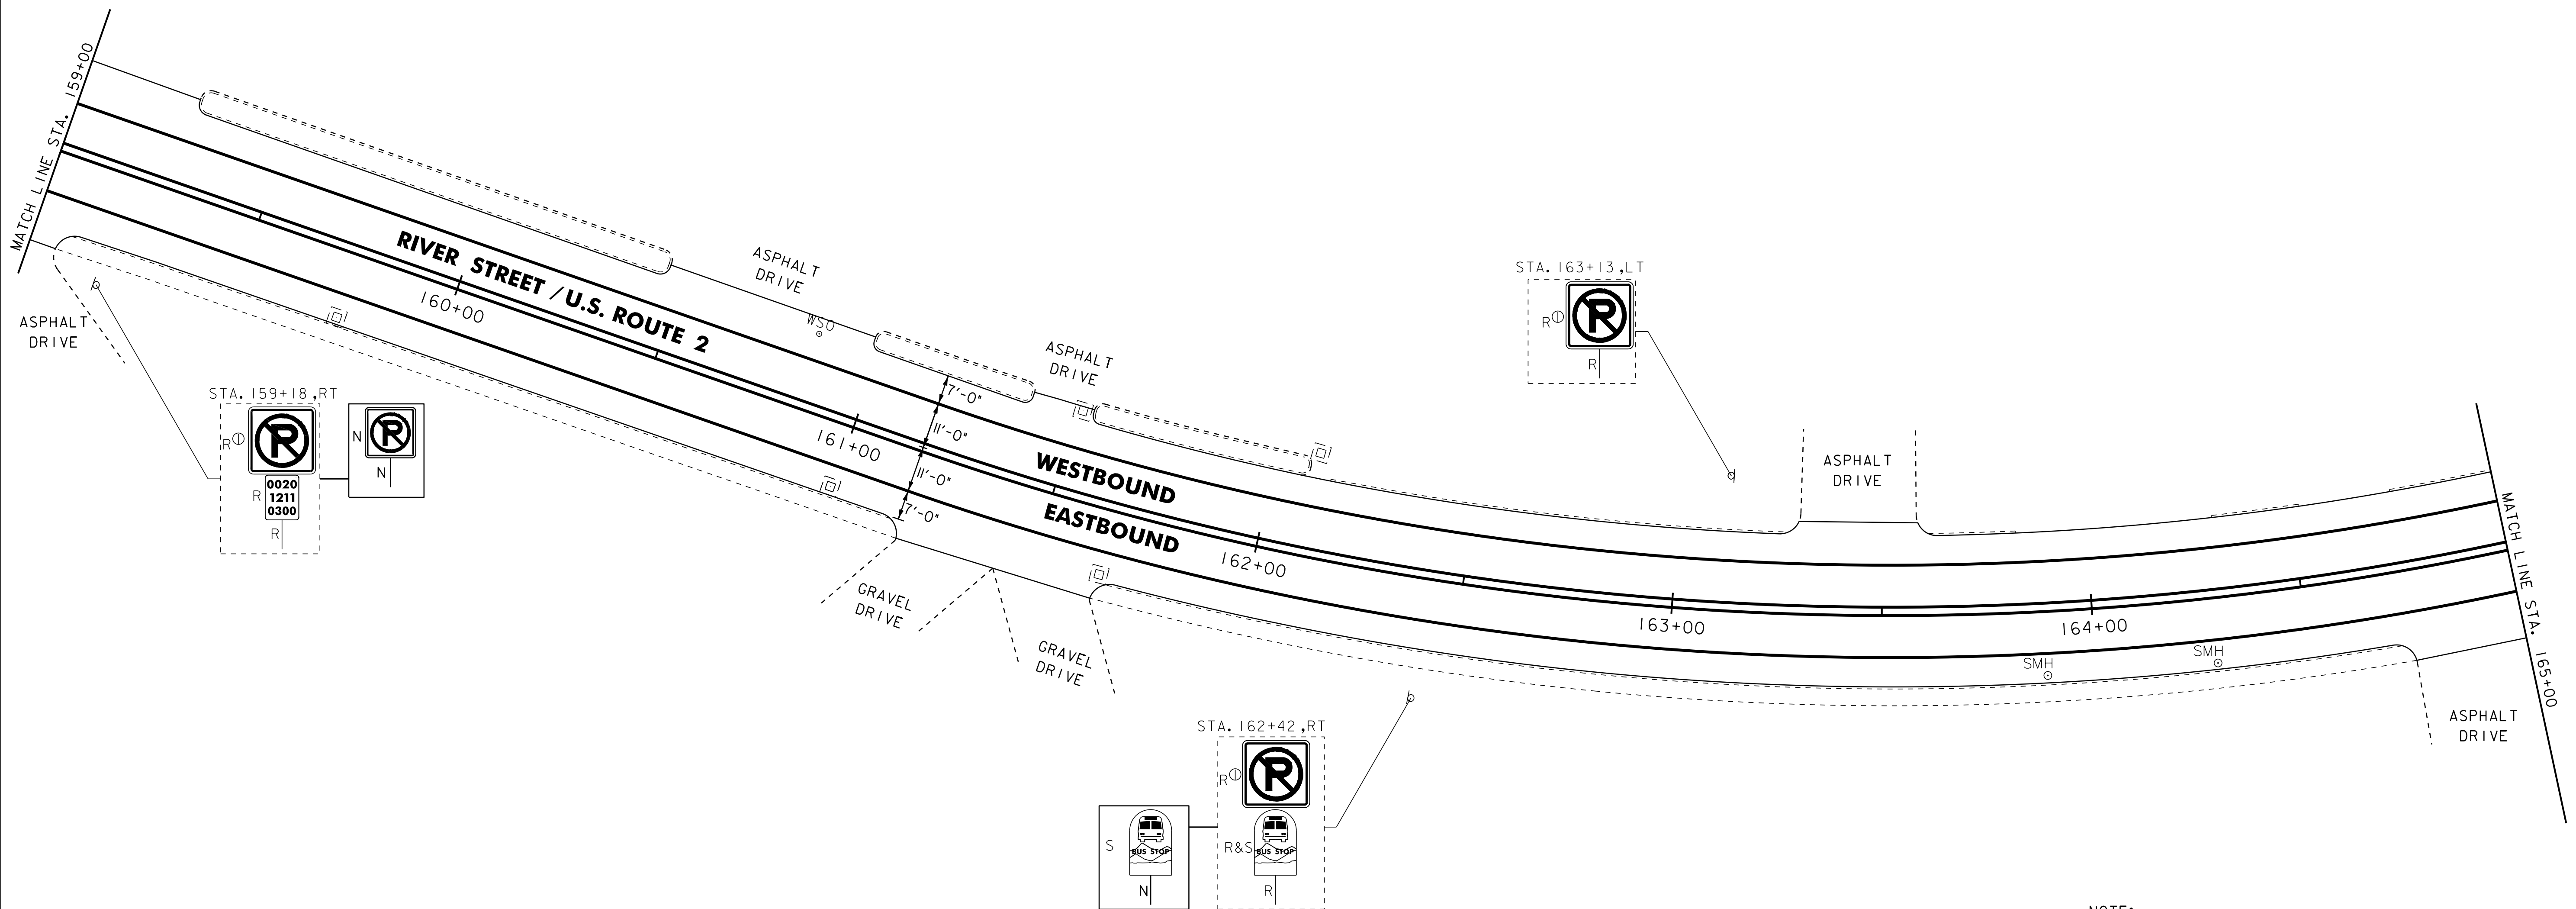

- NOTE:
1. FOR LEGENDS, SEE LAYOUT SHEET #1.
  2. ALL EXISTING SIGNS NOT SHOWN SHALL BE RETAINED AS DIRECTED BY THE RESIDENT ENGINEER.

NOT TO SCALE



**PROJECT  
LAYOUT  
SHEET #15**

PROJECT NAME: MONTPELIER  
PROJECT NUMBER: NH 2604(I)

FILE NAME: p06b034.dgn  
PROJECT LEADER: JLL  
DESIGNED BY: MCF  
IPARM FILE: p06b034i15.i

PLOT DATE: 03-AUG-2011 4:09  
DRAWN BY: STANTEC  
CHECKED BY: JLL  
SHEET 32 OF 84