

604.412, 604.415 OR 604.418 REHAB.  
DIS, CBS OR MHS, CLASS I, II OR III

STA. 165+85, LT  
STA. 166+89, RT  
STA. 166+89, LT  
STA. 167+78, RT  
STA. 169+19, RT  
STA. 169+47, RT  
STA. 169+50, RT  
STA. 169+70, RT

604.42 CHANGING ELEVATION OF SEWER MANHOLES

STA. 169+26, RT  
STA. 169+33, RT  
STA. 169+43, RT  
STA. 169+68, LT  
STA. 170+67, RT

629.20 ADJUST ELEVATION OF VALVE BOX

STA. 169+37, LT  
STA. 169+39, LT  
STA. 169+42, RT  
STA. 169+44, LT  
STA. 170+61, LT

646.402 DURABLE 4 INCH WHITE LINE, THERMOPLASTIC  
(ALL LINES WILL INCLUDE EDGE LINE AND LANE LINE  
BREAKS AND RADIUS FOR SIDE ROADS)  
STA. 165+00 TO 171+00, SOLID LT & RT  
STA. 169+43, DOUBLE SOLID RT (WHEELLOCK ST)

646.412 DURABLE 4 INCH YELLOW LINE, THERMOPLASTIC  
(ALL LINES WILL INCLUDE C BREAKS FOR SIDE ROADS)  
STA. 165+00 TO 171+00, SOLID LT & RT  
STA. 169+43, DOUBLE RT (WHEELLOCK STREET)

646.482 DURABLE 24 INCH STOP BAR, THERMOPLASTIC  
STA. 169+44, RT (WHEELLOCK STREET)

646.492 DURABLE LETTER OR SYMBOL, THERMOPLASTIC  
STA. 169+44, RT - "STOP"

646.502 DURABLE CROSSWALK MARKING, THERMOPLASTIC  
STA. 169+40, RT


646.602 TEMPORARY 4 INCH WHITE LINE, PAINT  
(ALL LINES WILL INCLUDE EDGE LINE AND LANE LINE  
BREAKS AND RADIUS FOR SIDE ROADS)  
STA. 165+00 TO 171+00, SOLID LT & RT  
STA. 169+43, DOUBLE SOLID RT (WHEELLOCK ST)

646.612 TEMPORARY 4 INCH YELLOW LINE, PAINT  
(ALL LINES WILL INCLUDE C BREAKS FOR SIDE ROADS)  
STA. 165+00 TO 171+00, SOLID LT & RT  
STA. 169+43, DOUBLE RT (WHEELLOCK STREET)

646.682 TEMPORARY 24 INCH STOP BAR, PAINT  
STA. 169+44, RT (WHEELLOCK STREET)

646.702 TEMPORARY CROSSWALK MARKING, PAINT  
STA. 169+40, RT

675.50 REMOVING SIGNS (TYPE A)  
AS SHOWN - 1

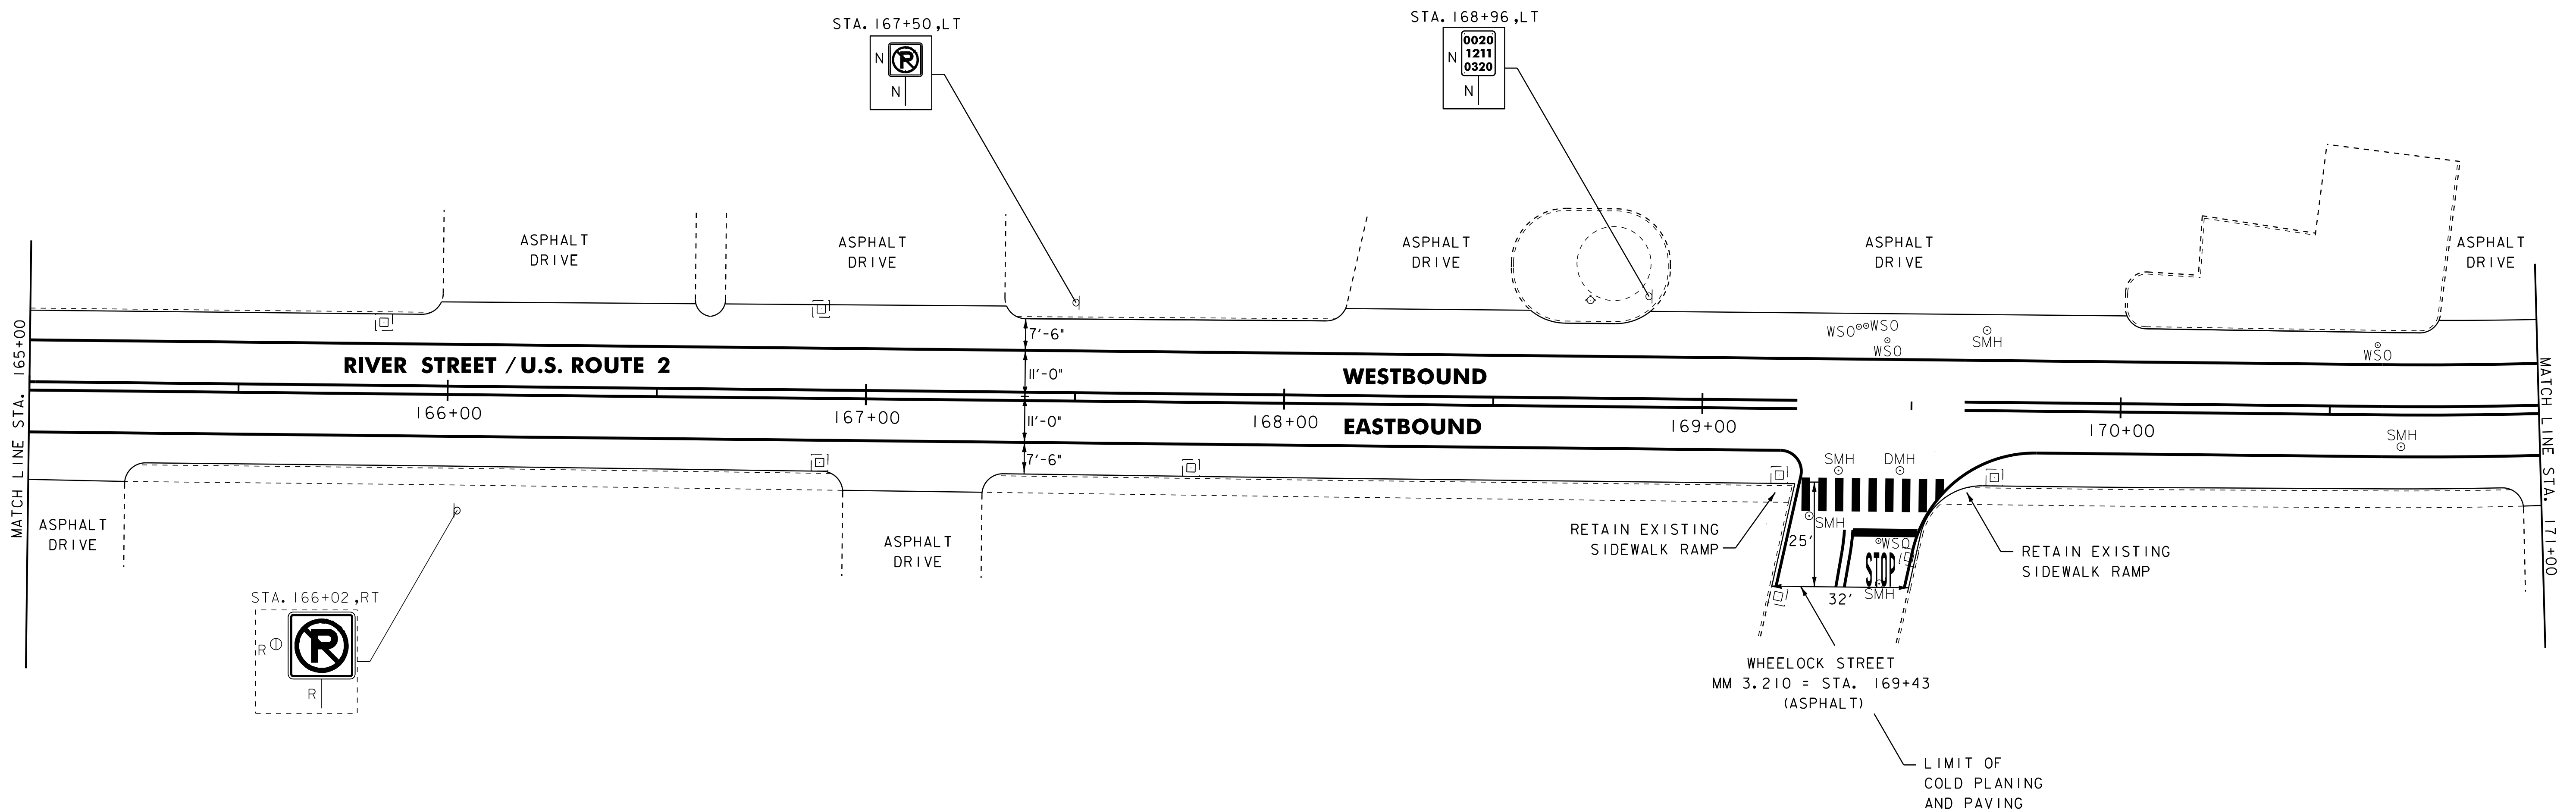

NOTE:  
1. FOR LEGENDS, SEE LAYOUT SHEET #1.  
2. ALL EXISTING SIGNS NOT SHOWN SHALL BE  
RETAINED AS DIRECTED BY THE RESIDENT ENGINEER.

NOT TO SCALE



**PROJECT  
LAYOUT  
SHEET #16**

PROJECT NAME: MONTPELIER  
PROJECT NUMBER: NH 2604(1)

FILE NAME: p06b034.dgn  
PROJECT LEADER: JLL  
DESIGNED BY: MCF  
IPARM FILE: p06b034116.i

PLOT DATE: 03-AUG-2011 14:09  
DRAWN BY: STANTEC  
CHECKED BY: JLL  
SHEET 33 OF 84