

604.412, 604.415 OR 604.418 REHAB,  
DIS, CBS OR MHS, CLASS I, II OR III

STA. 171+28, RT  
STA. 172+28, RT  
STA. 173+04, RT  
STA. 174+04, RT  
STA. 174+63, RT  
STA. 174+63, LT

604.42 CHANGING ELEVATION OF SEWER MANHOLES

STA. 172+40, RT  
STA. 173+67, RT

629.20 ADJUST ELEVATION OF VALVE BOX

STA. 176+20, LT  
STA. 176+21, LT  
STA. 176+22, LT  
STA. 176+22, LT  
STA. 176+35, LT  
STA. 176+51, RT

646.402 DURABLE 4 INCH WHITE LINE, THERMOPLASTIC

(ALL LINES WILL INCLUDE EDGE LINE AND LANE LINE  
BREAKS AND RADIUS FOR SIDE ROADS)  
STA. 171+00 TO 177+00, SOLID LT & RT  
STA. 175+00 TO 177+00, DOTTED RT

646.412 DURABLE 4 INCH YELLOW LINE, THERMOPLASTIC

STA. 171+00 TO 177+00, SOLID LT & RT

646.602 TEMPORARY 4 INCH WHITE LINE, PAINT


(ALL LINES WILL INCLUDE EDGE LINE AND LANE LINE  
BREAKS AND RADIUS FOR SIDE ROADS)  
STA. 171+00 TO 177+00, SOLID LT & RT  
STA. 175+00 TO 177+00, DOTTED RT

646.612 TEMPORARY 4 INCH YELLOW LINE, PAINT

STA. 171+00 TO 177+00, SOLID LT & RT

675.50 REMOVING SIGNS (TYPE A)

AS SHOWN - 2

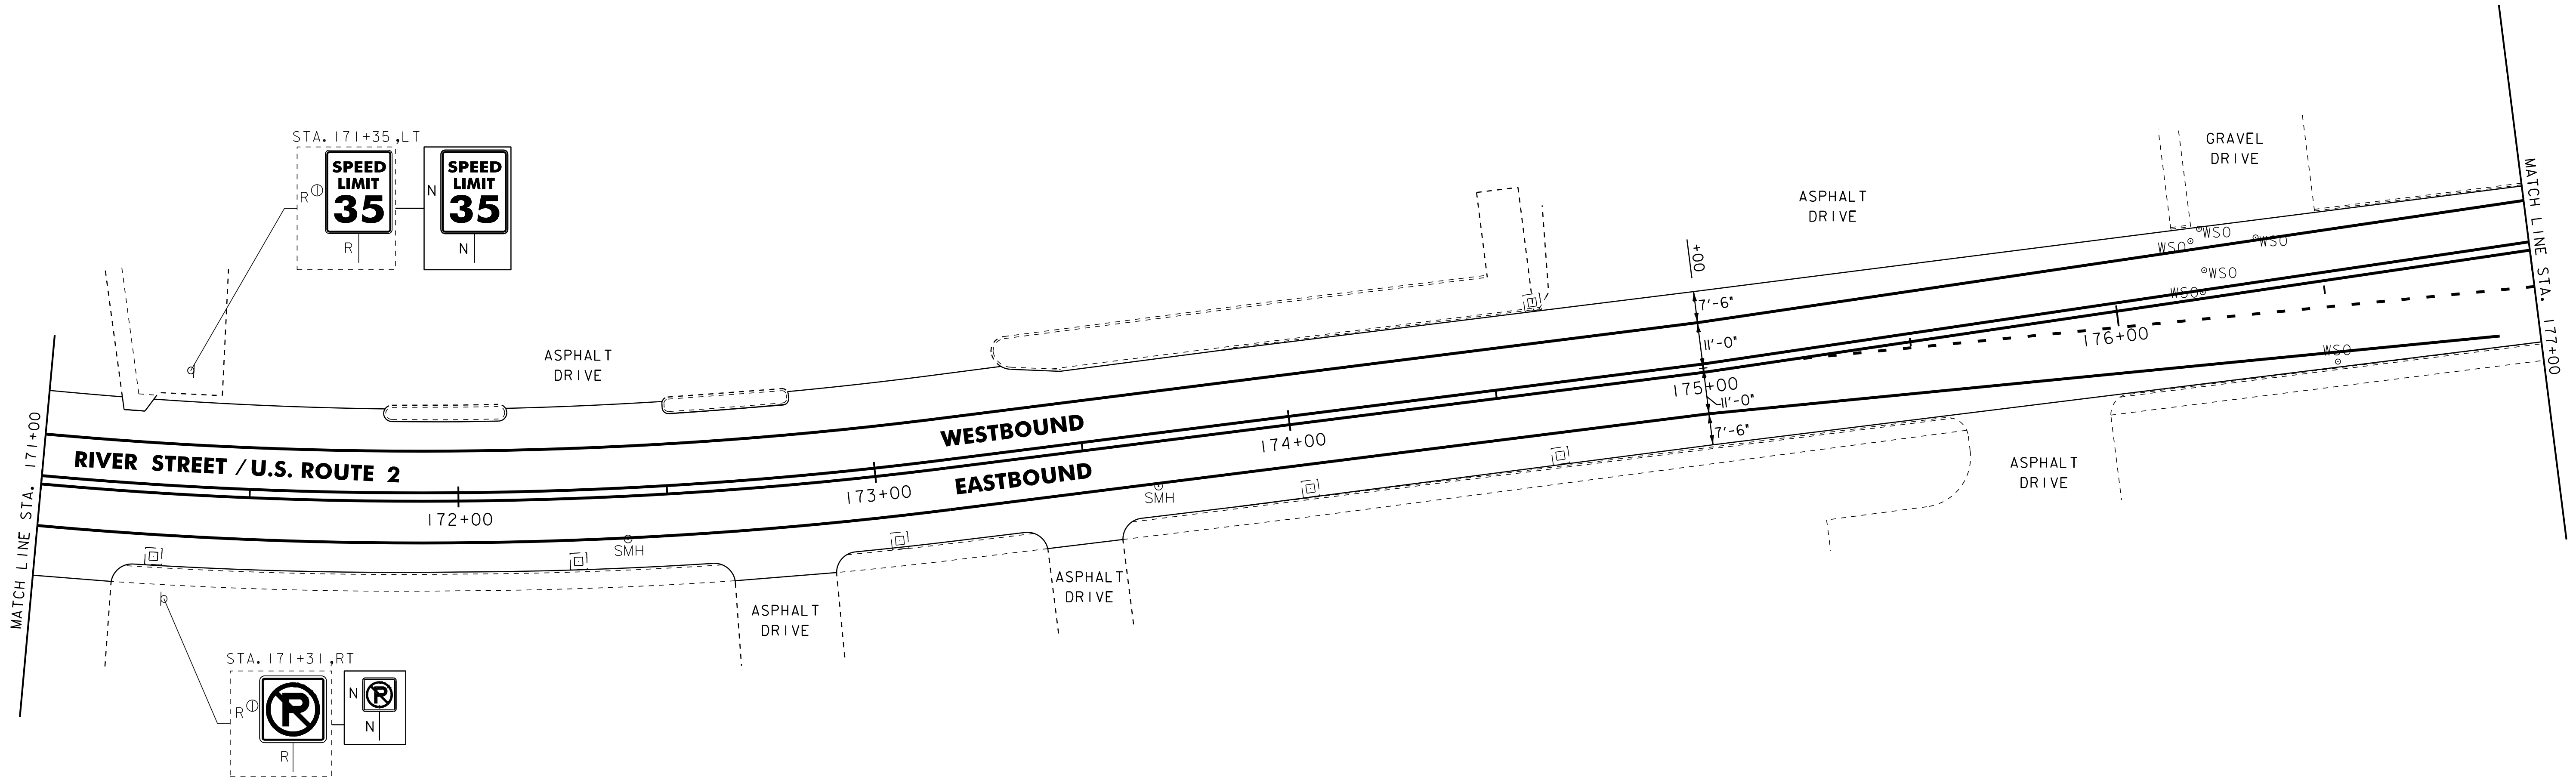

- NOTE:
- FOR LEGENDS, SEE LAYOUT SHEET #1.
  - ALL EXISTING SIGNS NOT SHOWN SHALL BE RETAINED AS DIRECTED BY THE RESIDENT ENGINEER.

NOT TO SCALE



**PROJECT  
LAYOUT  
SHEET #17**

PROJECT NAME: MONTPELIER  
PROJECT NUMBER: NH 2604(I)

FILE NAME: p06b034.dgn  
PROJECT LEADER: JLL  
DESIGNED BY: MCF  
IPARM FILE: p06b034i17.i

PLOT DATE: 03-AUG-2011 14:09  
DRAWN BY: STANTEC  
CHECKED BY: JLL  
SHEET 34 OF 84