
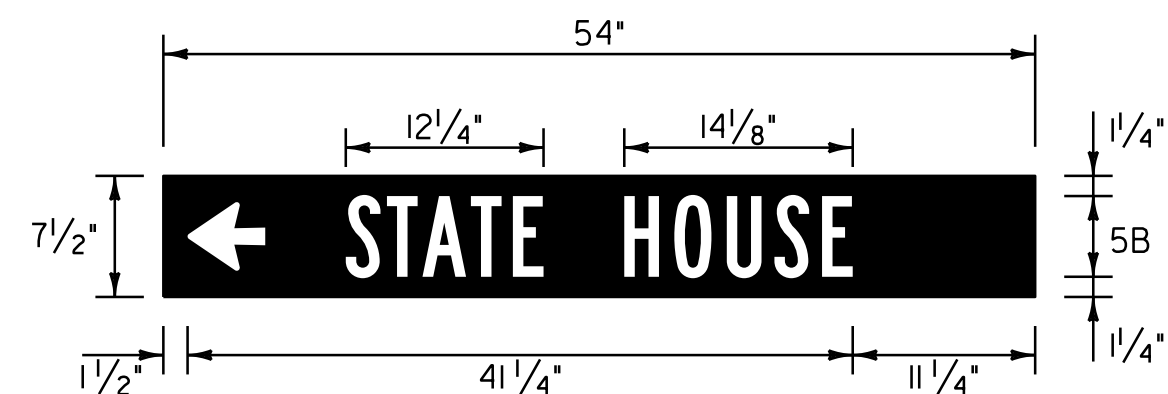


WHITE OR SILVER TEXT  
WITH BLUE (RETROREFLECTIVE) BACKGROUND  
SEE VAOT STANDARD E-133 FOR MATERIALS

**LOCATION**

U.S. ROUTE 2 STA. 45+52, RT.

NOTE: FOR ARROW DETAILS SEE  
VTrans STANDARD E-133

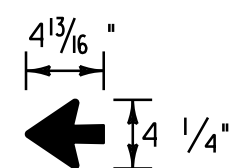


WHITE OR SILVER TEXT  
WITH BLUE (RETROREFLECTIVE) BACKGROUND  
SEE VAOT STANDARD E-133 FOR MATERIALS

**LOCATION**

U.S. ROUTE 2 STA. 45+52, RT.

NOTE: FOR ARROW DETAILS SEE  
VTrans STANDARD E-133

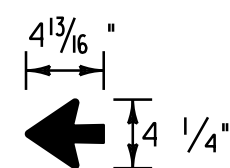


**LOCATION**

U.S. ROUTE 2 STA. 229+10, LT.

**STREET SIGNS**

WHITE BORDER & TEXT  
WITH GREEN (RETROREFLECTIVE) BACKGROUND  
SEE VAOT STANDARD E-123 FOR MATERIALS

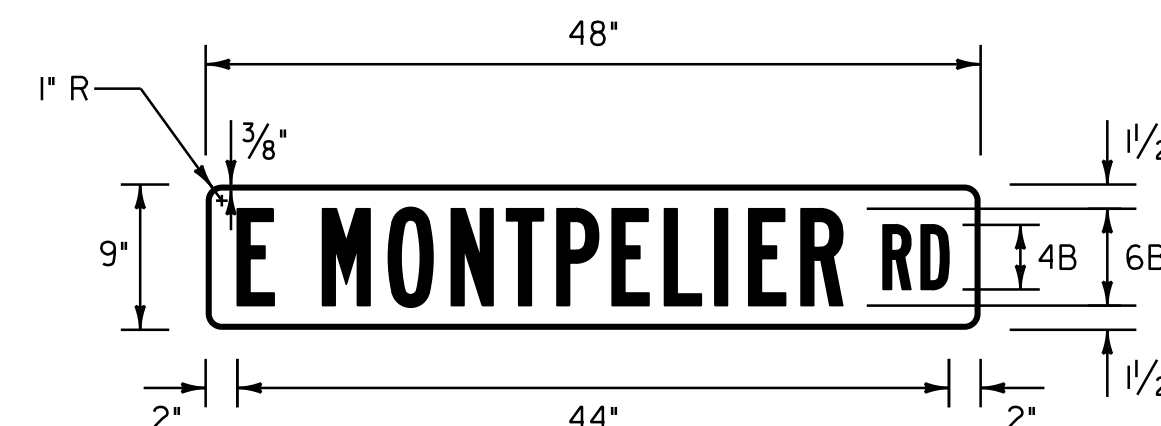

**LOCATION**

U.S. ROUTE 2 STA. 229+10, LT.

**STREET SIGNS**

WHITE BORDER & TEXT  
WITH GREEN (RETROREFLECTIVE) BACKGROUND  
SEE VAOT STANDARD E-123 FOR MATERIALS

NOT TO SCALE



**TRAFFIC  
SIGN  
DETAILS  
SHEET 2**

PROJECT NAME: MONTPELIER  
PROJECT NUMBER: NH 2604(I)

FILE NAME: p06b034.dgn  
PROJECT LEADER: JLL  
DESIGNED BY: MCF  
IPARM FILE: p06b034tsd.i

PLOT DATE: 03-AUG-2011 14:11  
DRAWN BY: STANTEC  
CHECKED BY: JLL  
SHEET 59 OF 84