

604.412, 604.415 OR 604.418 REHAB.  
DIS, CBS OR MHS, CLASS I, II OR III

STA. 5+36, RT  
STA. 8+10, RT

604.42 CHANGING ELEVATION OF SEWER MANHOLES

STA. 10+57, LT

621.20 STEEL BEAM GUARDRAIL, GALVANIZED

STA. 7+35 TO 11+00.0, LT

621.80 REMOVAL AND DISPOSAL OF GUARDRAIL

STA. 6+87.0 TO 11+00.0, LT

621.50 MANUFACTURED TERMINAL SECTION, FLARED

STA. 6+85.0 TO 7+35, LT

646.402 DURABLE 4 INCH WHITE LINE, THERMOPLASTIC

STA. 5+01.60 TO 11+00, SOLID LT & RT

646.412 DURABLE 4 INCH YELLOW LINE, THERMOPLASTIC

STA. 5+01.60 TO 11+00, SOLID LT & RT

646.602 TEMPORARY 4 INCH WHITE LINE, PAINT

STA. 5+01.60 TO 11+00, SOLID LT & RT

646.612 TEMPORARY 4 INCH YELLOW LINE, PAINT

STA. 5+01.60 TO 11+00, SOLID LT & RT


675.50 REMOVING SIGNS (TYPE A)

AS SHOWN - 4

675.60 ERECTING SALVAGED SIGNS

AS SHOWN - 4

**BEGIN STP 2618(1) U.S. ROUTE 302  
MONTPELIER CITY STA 5+01.60=MM 0.095**

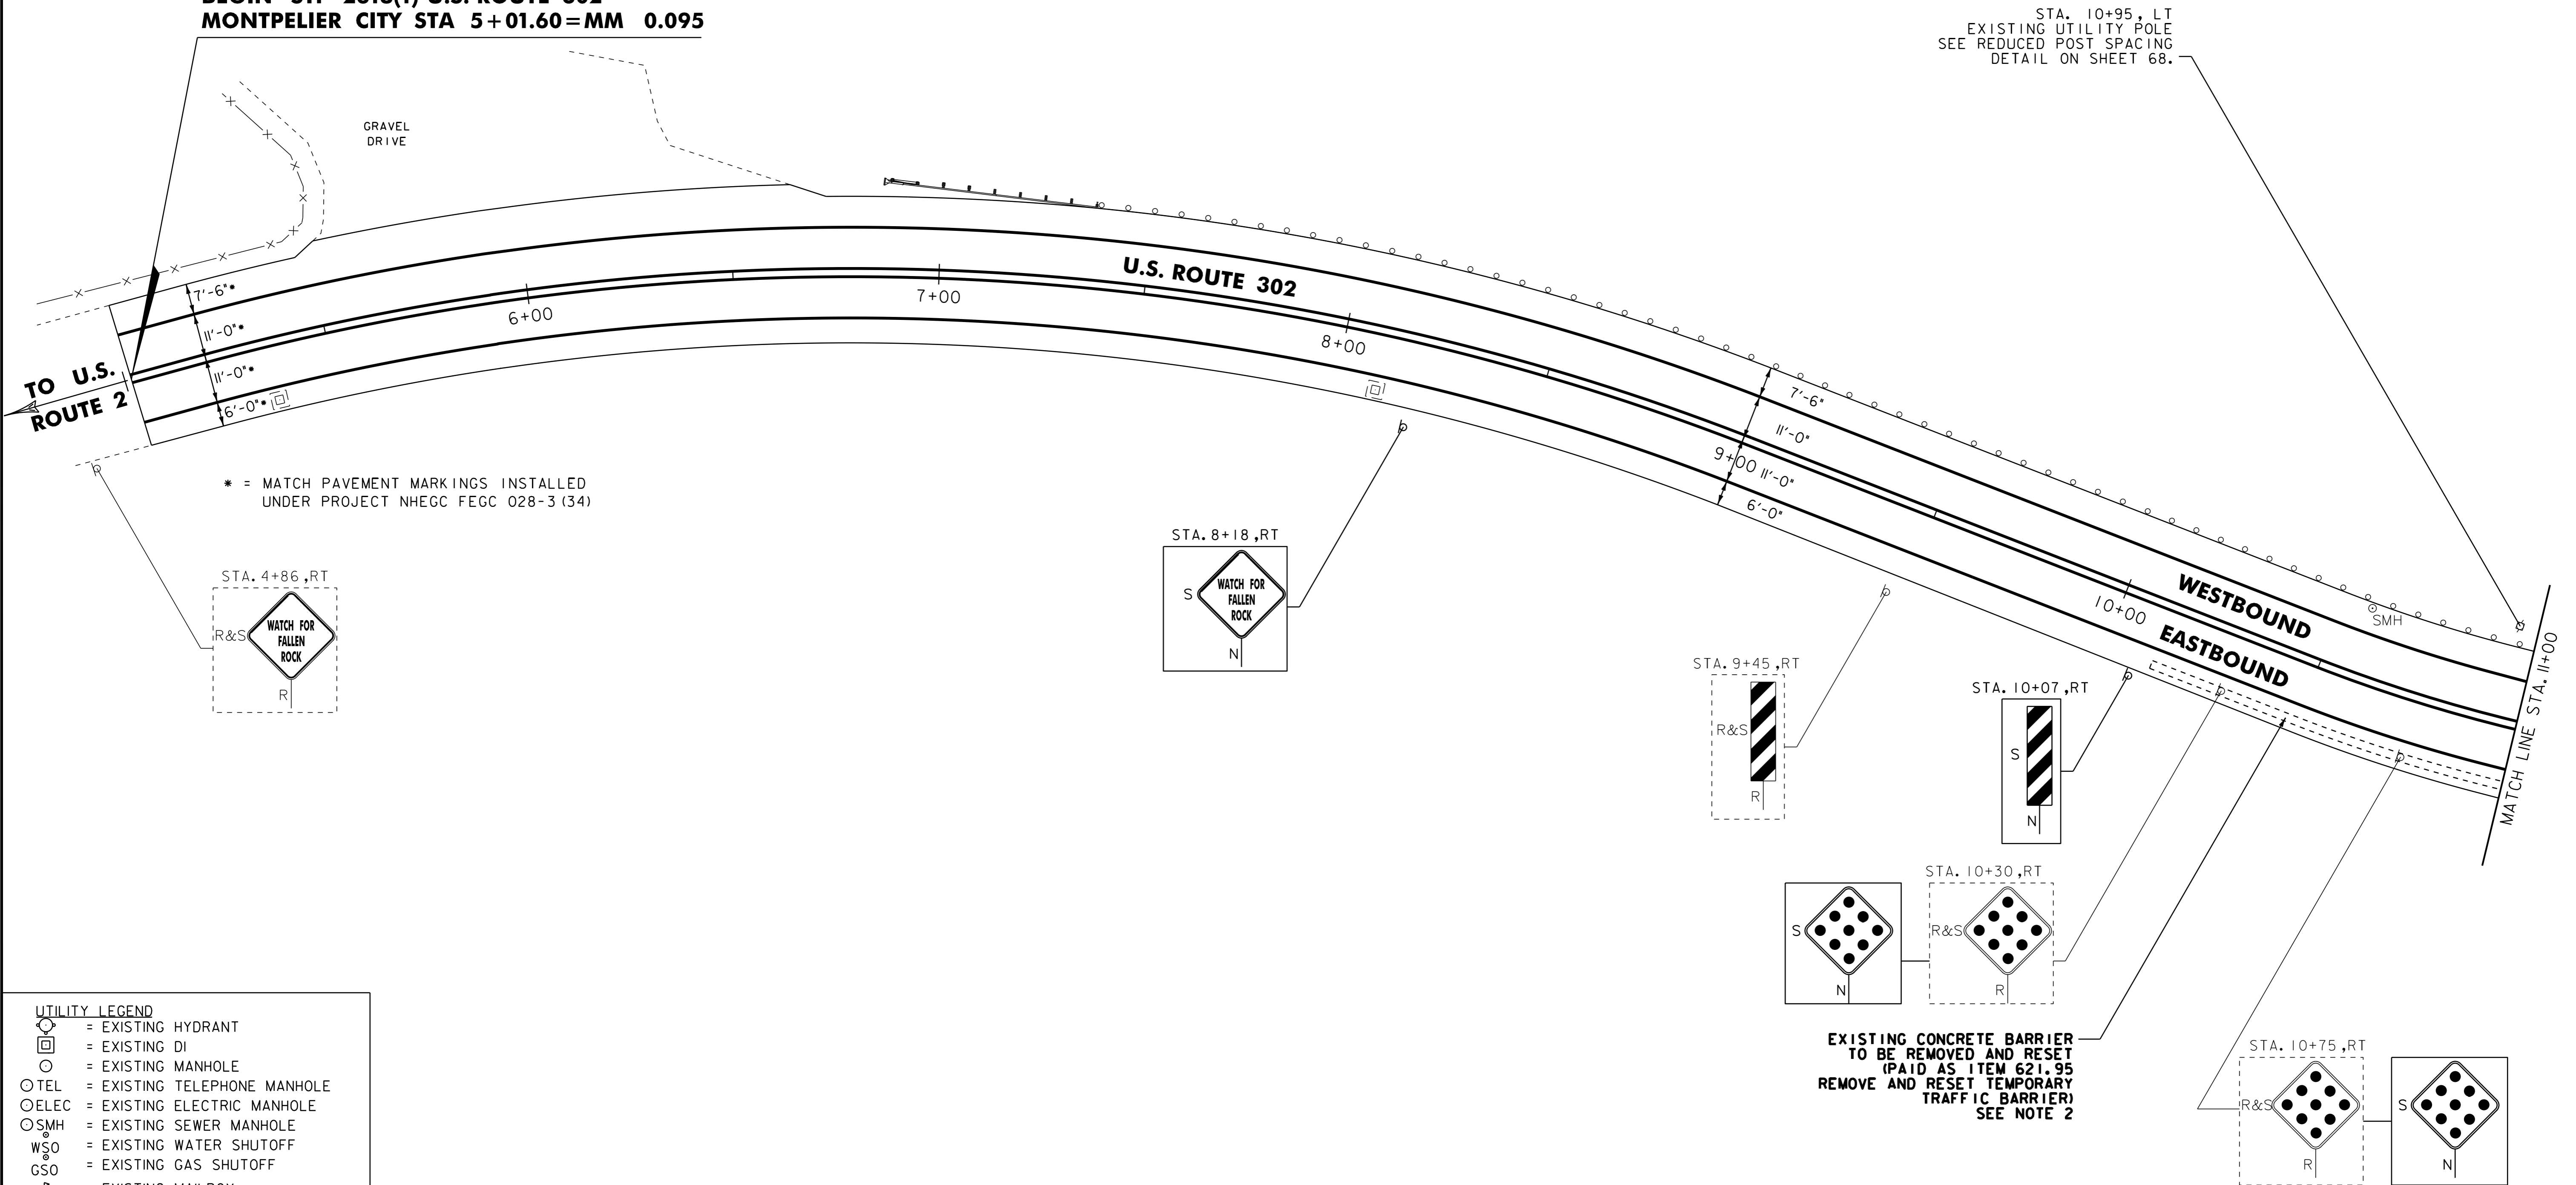

STA. 10+95, LT  
EXISTING UTILITY POLE  
SEE REDUCED POST SPACING  
DETAIL ON SHEET 68.

\* = MATCH PAVEMENT MARKINGS INSTALLED  
UNDER PROJECT NHEGC FECC 028-3 (34)

- UTILITY LEGEND**
- ⊙ = EXISTING HYDRANT
  - ⊠ = EXISTING DI
  - = EXISTING MANHOLE
  - ⊙ TEL = EXISTING TELEPHONE MANHOLE
  - ⊙ ELEC = EXISTING ELECTRIC MANHOLE
  - ⊙ SMH = EXISTING SEWER MANHOLE
  - WSO = EXISTING WATER SHUTOFF
  - GSO = EXISTING GAS SHUTOFF
  - ♣ = EXISTING MAILBOX

- SIGN LEGEND**
- N = NEW
  - R = REMOVE
  - R&S = REMOVE & SALVAGE
  - S = SALVAGE SIGN
  - RET = RETAIN
  - B-B = BACK TO BACK
  - ⓪ = RETURN TO THE CITY OF MONTPELIER

- NOTES:**
1. ALL EXISTING SIGNS NOT SHOWN SHALL BE RETAINED AS DIRECTED BY THE RESIDENT ENGINEER.
  2. CONCRETE BARRIER AND SIGNS TO BE REMOVED AND STOCKPILED PRIOR TO CONSTRUCTION. ONCE PAVING AND MARKINGS ARE COMPLETED, BARRIER AND SIGNS TO BE PUT BACK WITH A MINIMUM OF 3 FEET FROM EDGE OF TRAVELWAY MEASURED FROM BASE OF BARRIER AND AT AN APPROPRIATE TAPER AS DEFINED BY THE ROADSIDE DESIGN GUIDE, OR AS DIRECTED BY RESIDENT ENGINEER.

EXISTING CONCRETE BARRIER  
TO BE REMOVED AND RESET  
(PAID AS ITEM 621.95  
REMOVE AND RESET TEMPORARY  
TRAFFIC BARRIER)  
SEE NOTE 2



<p><b>PROJECT LAYOUT SHEET #1</b></p>	NOT TO SCALE	
	PROJECT NAME: MONTPELIER	
	PROJECT NUMBER: STP 2618(1)	
	FILE NAME: p06d114.dgn	PLOT DATE: 03-AUG-2011 14:11
PROJECT LEADER: JLL	DRAWN BY: STANTEC	
DESIGNED BY: MCF	CHECKED BY: JLL	
IPARM FILE: p06d11401.i	SHEET 74 OF 84	