

621.20 STEEL BEAM GUARDRAIL, GALVANIZED  
STA. 11+00.0 TO 16+60, LT

621.50 MANUFACTURED TERMINAL SECTION, FLARED  
STA. 16+60 TO 17+10, LT

621.80 REMOVAL AND DISPOSAL OF GUARDRAIL  
STA. 11+00.0 TO 17+03.0, LT

646.402 DURABLE 4 INCH WHITE LINE, THERMOPLASTIC  
STA. 11+00 TO 17+00, SOLID LT & RT



646.412 DURABLE 4 INCH YELLOW LINE, THERMOPLASTIC  
STA. 11+00 TO 17+00, SOLID LT & RT

646.602 TEMPORARY 4 INCH WHITE LINE, PAINT  
STA. 11+00 TO 17+00, SOLID LT & RT

646.612 TEMPORARY 4 INCH YELLOW LINE, PAINT  
STA. 11+00 TO 17+00, SOLID LT & RT

675.50 REMOVING SIGNS (TYPE A)  
AS SHOWN - 2

675.60 ERECTING SALVAGED SIGNS  
AS SHOWN - 2

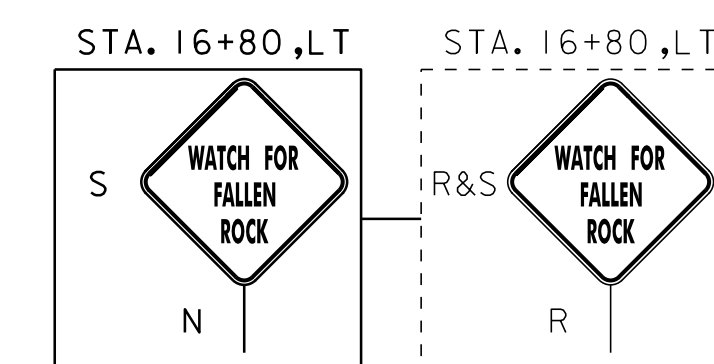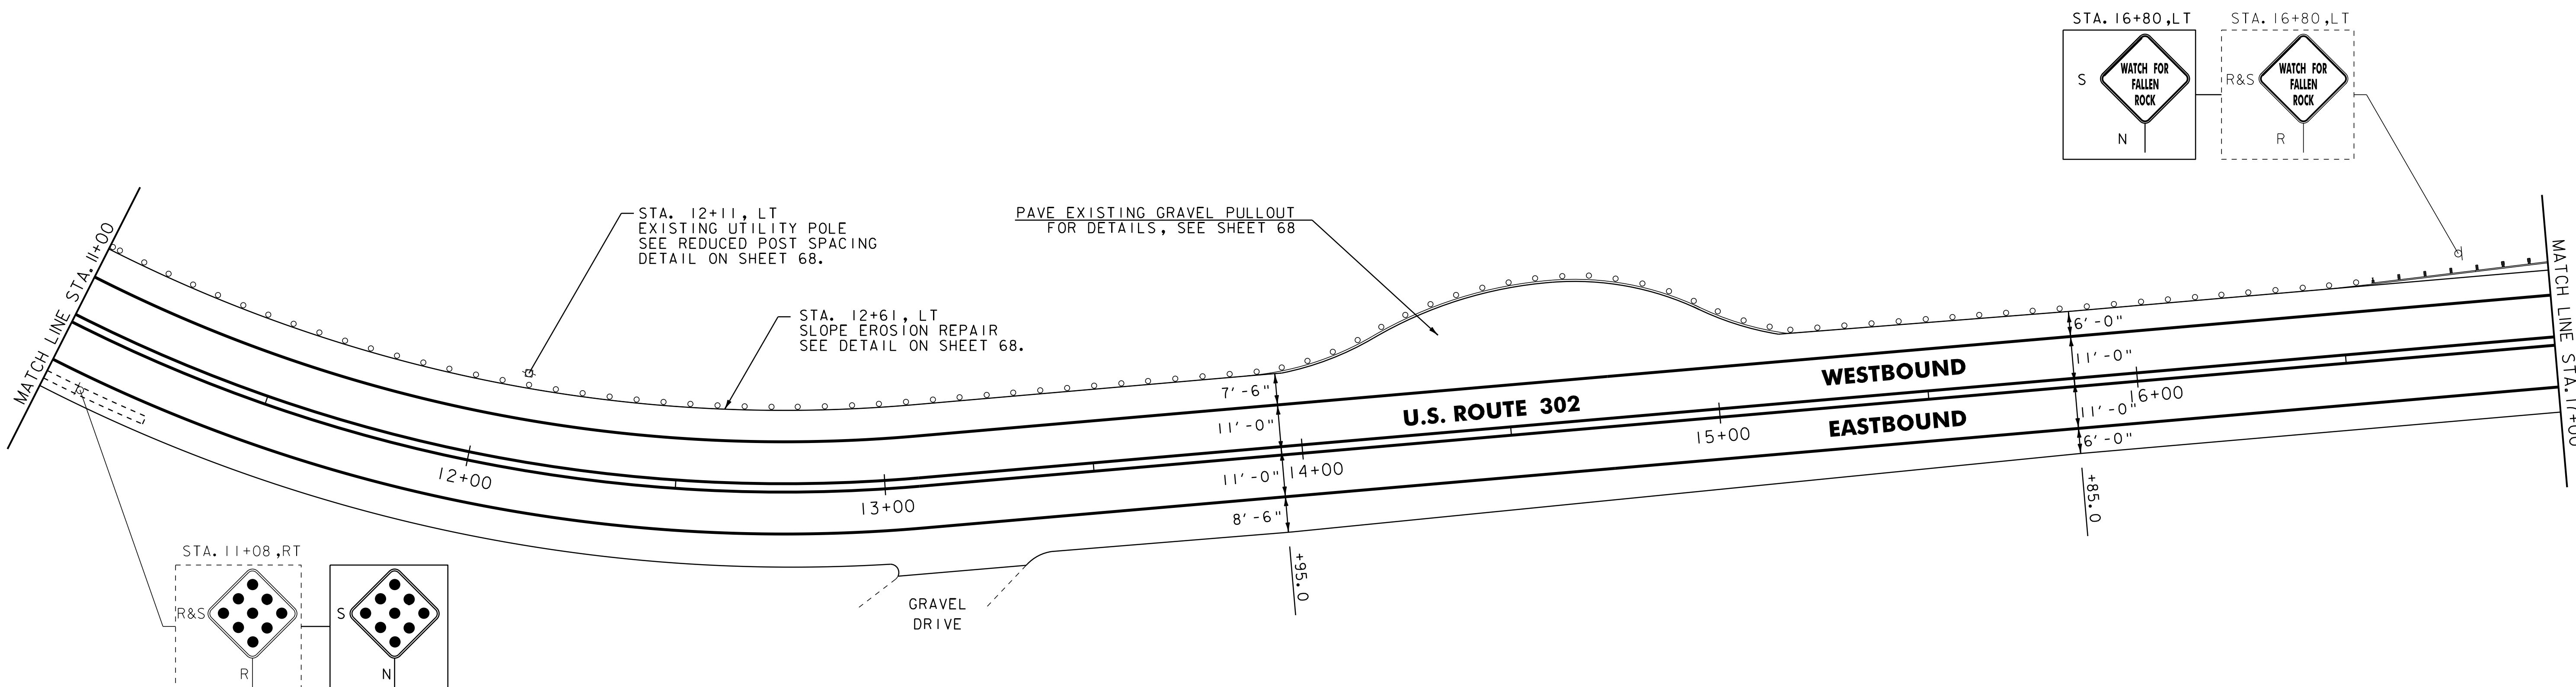

- NOTES:
1. ALL EXISTING SIGNS NOT SHOWN SHALL BE RETAINED AS DIRECTED BY THE RESIDENT ENGINEER.
  2. FOR LEGEND, SEE LAYOUT #1.

NOT TO SCALE



**PROJECT LAYOUT SHEET #2**

PROJECT NAME: MONTPELIER  
PROJECT NUMBER: STP 2618(I)

FILE NAME: p06d114.dgn  
PROJECT LEADER: JLL  
DESIGNED BY: MCF  
IPARM FILE: p06d114102.i

PLOT DATE: 03-AUG-2011 14:11  
DRAWN BY: STANTEC  
CHECKED BY: JLL  
SHEET 75 OF 84