

604.412, 604.415 OR 604.418 REHAB.
Dis. CBs OR MHS, CLASS I, II OR III
STA. 32+43, RT

604.42 CHANGING ELEVATION OF SEWER MANHOLES
STA. 31+17, LT
STA. 32+56, RT
STA. 32+59, LT
STA. 34+60, LT

646.402 DURABLE 4 INCH WHITE LINE, THERMOPLASTIC
STA. 29+00 TO 35+00, SOLID LT & RT
(INCLUDING EDGE LINE BREAK FOR SIDE ROAD)

646.412 DURABLE 4 INCH YELLOW LINE, THERMOPLASTIC
STA. 29+00 TO 35+00, SOLID LT & RT
(INCLUDING EDGE LINE BREAK FOR SIDE ROAD)
STA. 32+58.9, DOUBLE SOLID RT (MOONLIGHT TERRACE)

646.482 DURABLE 24 INCH STOP BAR, THERMOPLASTIC
STA. 32+58.9, RT (MOONLIGHT TERRACE)


646.492 DURABLE LETTER OR SYMBOL, THERMOPLASTIC
STA. 32+58.9, RT - 'STOP' (MOONLIGHT TERRACE)

646.602 TEMPORARY 4 INCH WHITE LINE, PAINT
STA. 29+00 TO 35+00, SOLID LT & RT
(INCLUDING EDGE LINE BREAK FOR SIDE ROAD)

646.612 TEMPORARY 4 INCH YELLOW LINE, PAINT
STA. 29+00 TO 35+00, SOLID LT & RT
(INCLUDING EDGE LINE BREAK FOR SIDE ROAD)
STA. 32+58.9, DOUBLE SOLID RT (MOONLIGHT TERRACE)

646.682 TEMPORARY 24 INCH STOP BAR, PAINT
STA. 32+58.9, RT (MOONLIGHT TERRACE)

675.50 REMOVING SIGNS (TYPE A)
AS SHOWN - 4

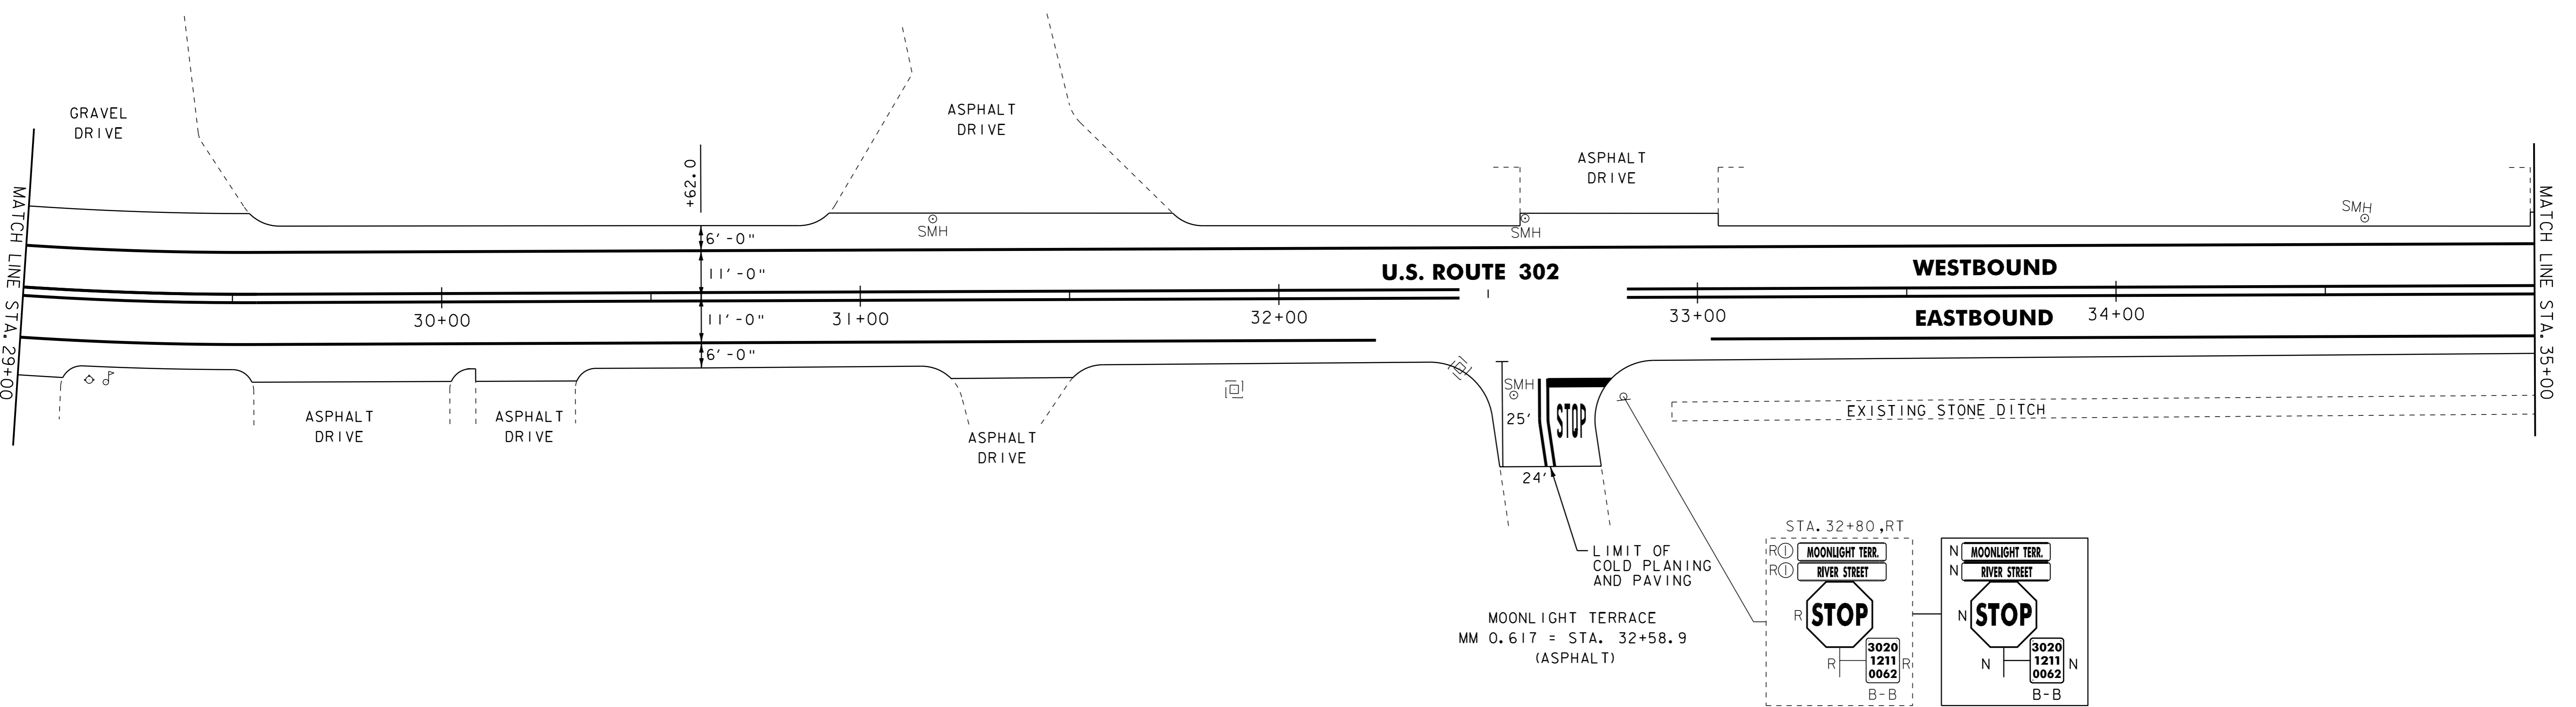

- NOTES:
1. ALL EXISTING SIGNS NOT SHOWN SHALL BE RETAINED AS DIRECTED BY THE RESIDENT ENGINEER.
 2. FOR LEGEND, SEE LAYOUT #1.

NOT TO SCALE



PROJECT LAYOUT SHEET #5

PROJECT NAME: MONTPELIER
PROJECT NUMBER: STP 2618(I)

FILE NAME: p06d114.dgn
PROJECT LEADER: JLL
DESIGNED BY: MCF
IPARM FILE: p06d114105.i

PLOT DATE: 03-AUG-2011 14:11
DRAWN BY: STANTEC
CHECKED BY: JLL
SHEET 78 OF 84