

604.412 REHAB. DI'S, CB'S, OR MH'S, CLASS 1
 STA. 43+23, LT
 STA. 45+31, RT

604.42 CHANGING ELEVATION OF SEWER MANHOLES
 STA. 41+72, RT

646.402 DURABLE 4 INCH WHITE LINE, THERMOPLASTIC
 STA. 41+00 TO 46+35.84, SOLID LT & RT

646.412 DURABLE 4 INCH YELLOW LINE, THERMOPLASTIC
 STA. 41+00 TO 42+74, DOUBLE SOLID RT & C
 STA. 42+74 TO 46+35.84, SOLID C & RT
 STA. 42+74 TO 46+35.84, DOUBLE DASHED C & RT

646.452 DURABLE 8 INCH YELLOW LINE, THERMOPLASTIC
 STA. 41+00 TO 42+74, SOLID DIAGONALS RT

646.492 DURABLE LETTER OR SYMBOL, THERMOPLASTIC
 STA. 42+92, RT - ARROW
 STA. 43+08, RT - ARROW
 STA. 44+51, RT - ARROW
 STA. 44+67, RT - ARROW
 STA. 46+10, RT - ARROW
 STA. 46+26, RT - ARROW

646.602 TEMPORARY 4 INCH WHITE LINE, PAINT
 STA. 41+00 TO 46+35.84, SOLID LT & RT

646.612 TEMPORARY 4 INCH YELLOW LINE, PAINT
 STA. 41+00 TO 42+74, DOUBLE SOLID RT & C
 STA. 42+74 TO 46+35.84, SOLID C & RT
 STA. 42+74 TO 46+35.84, DOUBLE DASHED C & RT


646.652 TEMPORARY 8 INCH YELLOW LINE, PAINT
 STA. 41+00 TO 42+74, SOLID DIAGONALS RT

646.692 TEMPORARY LETTER OR SYMBOL, PAINT
 STA. 42+92, RT - ARROW
 STA. 43+08, RT - ARROW
 STA. 44+51, RT - ARROW
 STA. 44+67, RT - ARROW
 STA. 46+10, RT - ARROW
 STA. 46+26, RT - ARROW

675.50 REMOVING SIGNS (TYPE A)
 AS SHOWN - 12

675.60 ERECTING SALVAGED SIGNS
 AS SHOWN - 8

**END STP 2618(1) U.S. ROUTE 302
 MONTPELIER CITY STA 46+35.84=MM 0.878**

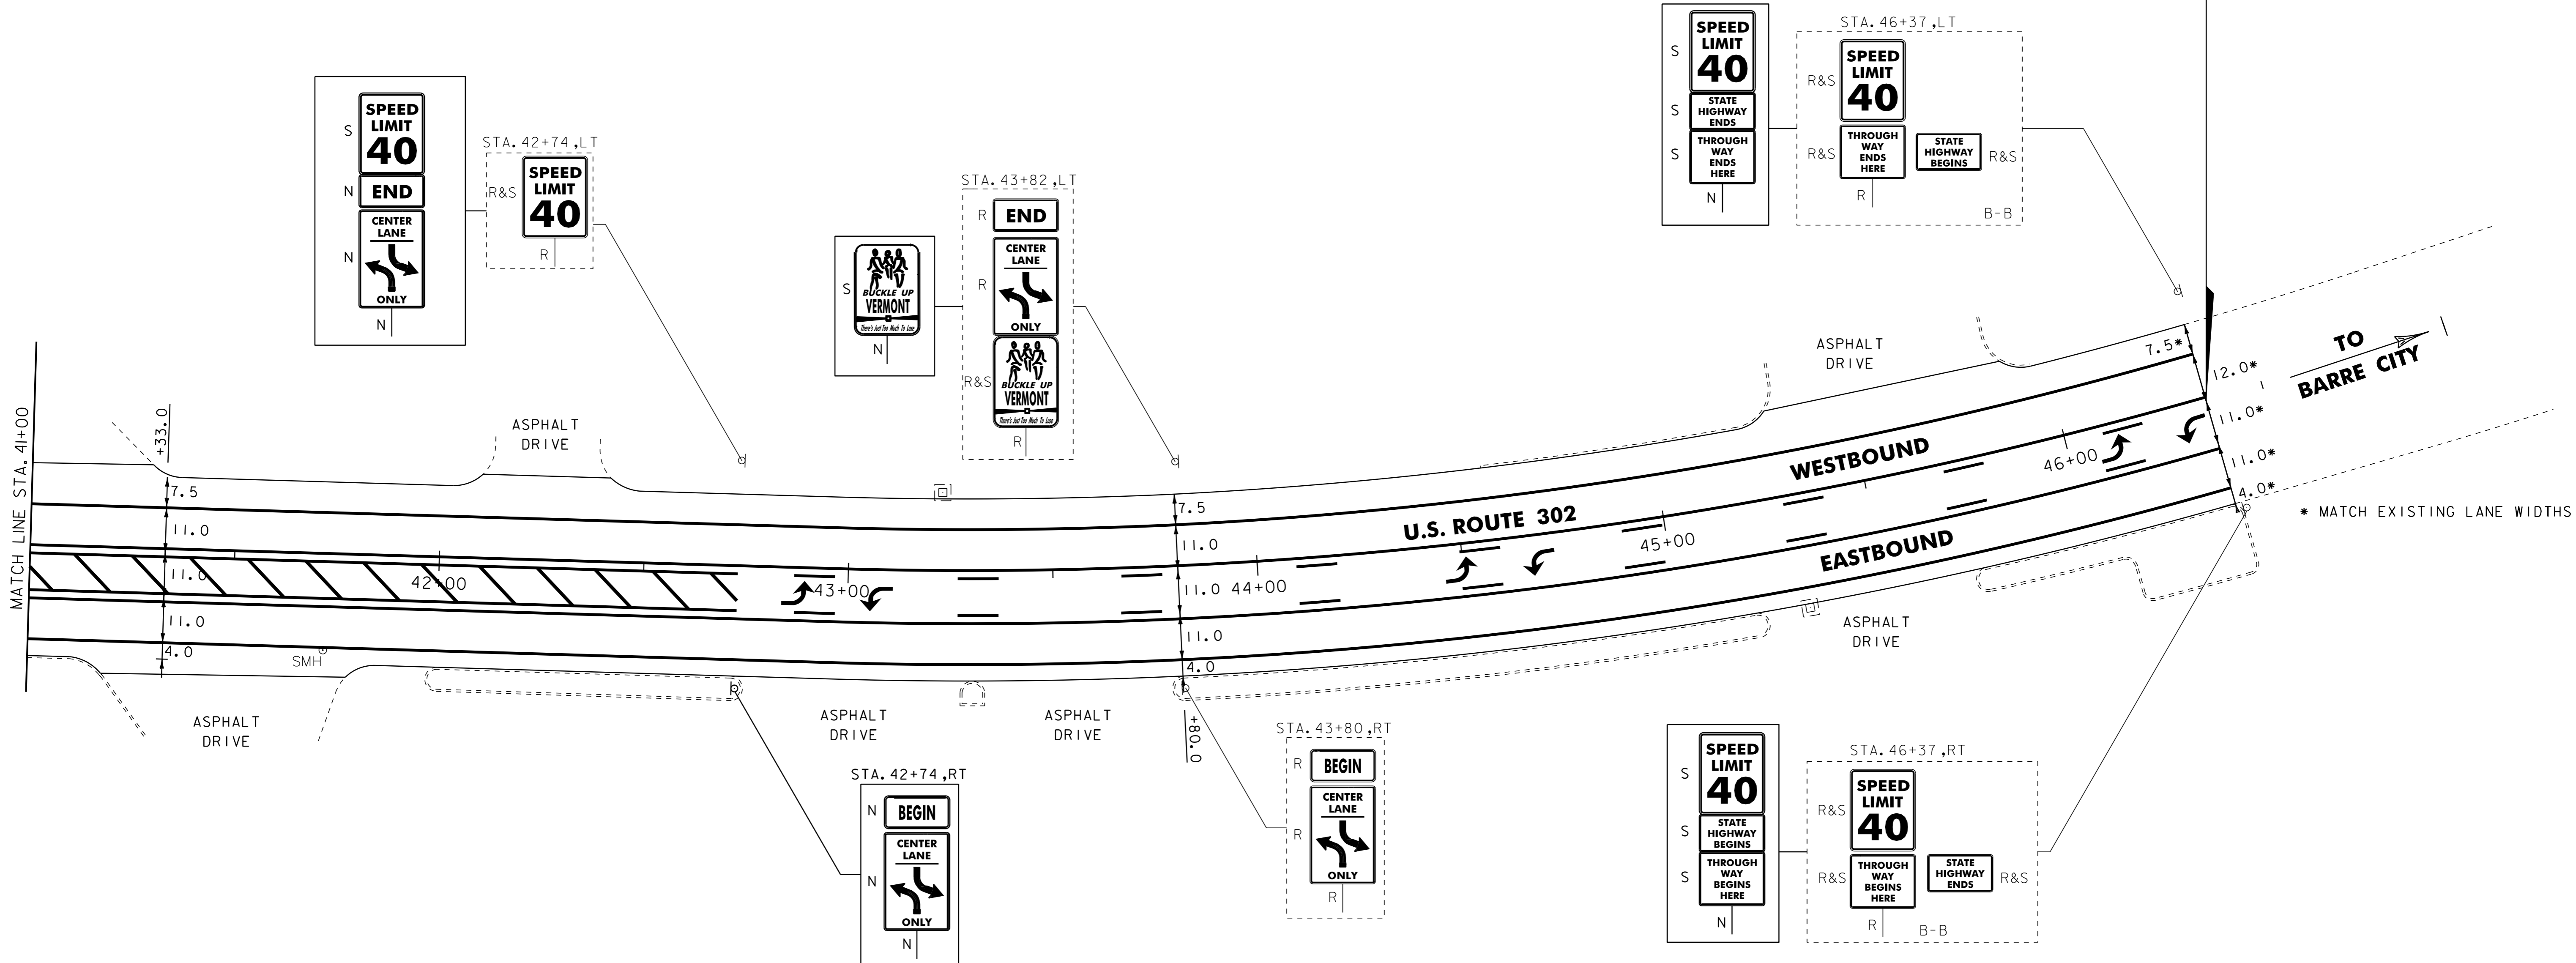

- NOTES:
 1. ALL EXISTING SIGNS NOT SHOWN SHALL BE RETAINED AS DIRECTED BY THE RESIDENT ENGINEER.
 2. FOR LEGEND, SEE LAYOUT #1.

NOT TO SCALE



PROJECT LAYOUT SHEET #7

PROJECT NAME: MONTPELIER	PLOT DATE: 03-AUG-2011 14:2
PROJECT NUMBER: STP 2618(1)	DRAWN BY: STANTEC
FILE NAME: p06d114.dgn	CHECKED BY: JLL
PROJECT LEADER: JLL	SHEET 80 OF 84
DESIGNED BY: MCF	
IPARM FILE: p06d114107.i	