


COMPOSITE QUANTITY SHEET 2

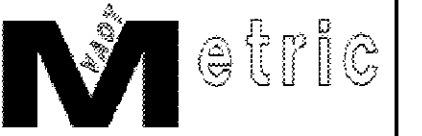

SUMMARY OF ESTIMATED QUANTITIES										TOTALS		DESCRIPTIONS				DETAILED SUMMARY OF QUANTITIES				
NH 2606(I)S										STP 2509(I)S		GRAND TOTAL	FINAL	UNIT	ITEMS	ITEM NUMBER	ROUND	QUANTITIES	UNIT	ITEMS
ROADWAY	ROADWAY (NO FED/STATE PART)	BRIDGE NO. 1	FULL C.E. ITEMS	ROADWAY	ROADWAY (NO FED/STATE PART)	BRIDGE NO. 2	FULL C.E. ITEMS													
66				7				73		M	REMOVAL OF EXISTING CURB	616.41	1.8							
5				3				8		T	BITUMINOUS CONCRETE GUTTERS AND TRAFFIC ISLANDS	616.47	-							
219	16			15				250		SM	PORTLAND CEMENT CONCRETE SIDEWALK, 125 MM	618.10	3.3							
20	5							25		T	BITUMINOUS CONCRETE SIDEWALK	618.15	2.5							
53				7				60		SM	DETECTABLE WARNING SURFACE	618.30	2.4							
10	10							20		M	REMOVING AND RESETTING FENCE	620.50	1							
8								8		M	STEEL BEAM GUARDRAIL, GALVANIZED	621.20	.4							
2								2		EACH	ANCHOR FOR STEEL BEAM RAIL	621.60	-							
15								15		M	REMOVAL AND DISPOSAL OF GUARDRAIL	621.80	2							
	33				8			41		EACH	ADJUST ELEVATION OF VALVE BOX	629.20	-							
1180				395				1575		HR	UNIFORMED TRAFFIC OFFICERS	630.10	1							
4725				1575				6300		HR	FLAGGERS	630.15	-							
			.75				.25	1		LS	FIELD OFFICE, ENGINEERS	631.10	-							
			.75				.25	1		LS	TESTING EQUIPMENT, CONCRETE	631.16	-							
			.75				.25	1		LS	TESTING EQUIPMENT, BITUMINOUS	631.17	-							
			.75				.25	1		LU	FIELD OFFICE TELEPHONE (N.A.B.I.)	631.25	-							
75				.25				1		LS	MOBILIZATION/DEMOBILIZATION	635.11	-							
75				.25				1		LS	TRAFFIC CONTROL	641.10	-							
75				.25				1		LS	PUBLIC RELATIONS OFFICER	641.12	-							
3				1				4		EACH	PORTABLE CHANGEABLE MESSAGE SIGN	641.15	-							
2								2		EACH	PORTABLE ARROW BOARD	641.16	-							
165								165		M	DURABLE 100 MM WHITE LINE, TYPE I TAPE	646.401	5							
4360				2315				6675		M	DURABLE 100 MM WHITE LINE, THERMOPLASTIC	646.402	69							
3600				2235				5835		M	DURABLE 100 MM YELLOW LINE, THERMOPLASTIC	646.412	60							
5								5		M	DURABLE 200 MM YELLOW LINE, THERMOPLASTIC	646.452	2							
80				20				100		M	DURABLE 600 MM STOP BAR, TYPE I TAPE	646.481	5							
131				21				152		EACH	DURABLE LETTER OR SYMBOL, TYPE I TAPE	646.491	-							
9045				4625				13670		M	TEMPORARY 100 MM WHITE LINE, PAINT	646.602	137							
7200				4470				11670		M	TEMPORARY 100 MM YELLOW LINE, PAINT	646.612	120							
160				40				200		M	TEMPORARY 600 MM STOP BAR, PAINT	646.682	10							
254				42				296		EACH	TEMPORARY LETTER OR SYMBOL, PAINT	646.692	-							
725				110				835		M	TEMPORARY CROSSWALK MARKING, PAINT	646.702	10.2							
615				275				890		EACH	LINE STRIPING TARGETS	646.76	9							
20				15				35		KG	SEED	651.15	.4							
145				115				260		KG	FERTILIZER	651.18	1.7							
1.5				1				2.5		T	AGRICULTURAL LIMESTONE	651.20	.3							
1.5				1				2.5		T	HAY MULCH	651.25	.3							
30				20				50		CM	TOPSOIL	651.35	4.9							
215								215		SM	TEMPORARY EROSION MATTING	653.20	1.7							
95				16				111		SM	TRAFFIC SIGNS, TYPE A	675.20	1.17							

PROJECT NAME: **WOODSTOCK**
 PROJECT NUMBER: **NH 2606(I)S/STP 2509(I)S**
 FILE NAME: /pave/06b036/pb036.dgn PLOT DATE: 12/14/2007
 PROJECT MANAGER: PTS DRAWN BY: MRS
 DESIGNED BY: NLL CHECKED BY: NLL
 QUANTITY SHEET #2 SHEET 11 OF 73