

TEMPORARY 100mm WHITE LINE, PAINT
 DURABLE 100mm WHITE LINE, THERMOPLASTIC
 STA 12+480 TO 12+640 SOLID LT & RT EDGE LINE


TEMPORARY 100mm YELLOW LINE, PAINT
 DURABLE 100mm YELLOW LINE, THERMOPLASTIC
 STA 12+480 TO 12+640 SOLID LT & RT

BITUMINOUS CONCRETE GUTTERS
 AND TRAFFIC ISLANDS
 STA 12+504 TO 12+592 RT

REMOVING SIGNS
 AS SHOWN - 4



ADJUST ELEVATION
 OF VALVE BOX
 STA 12+519 RT

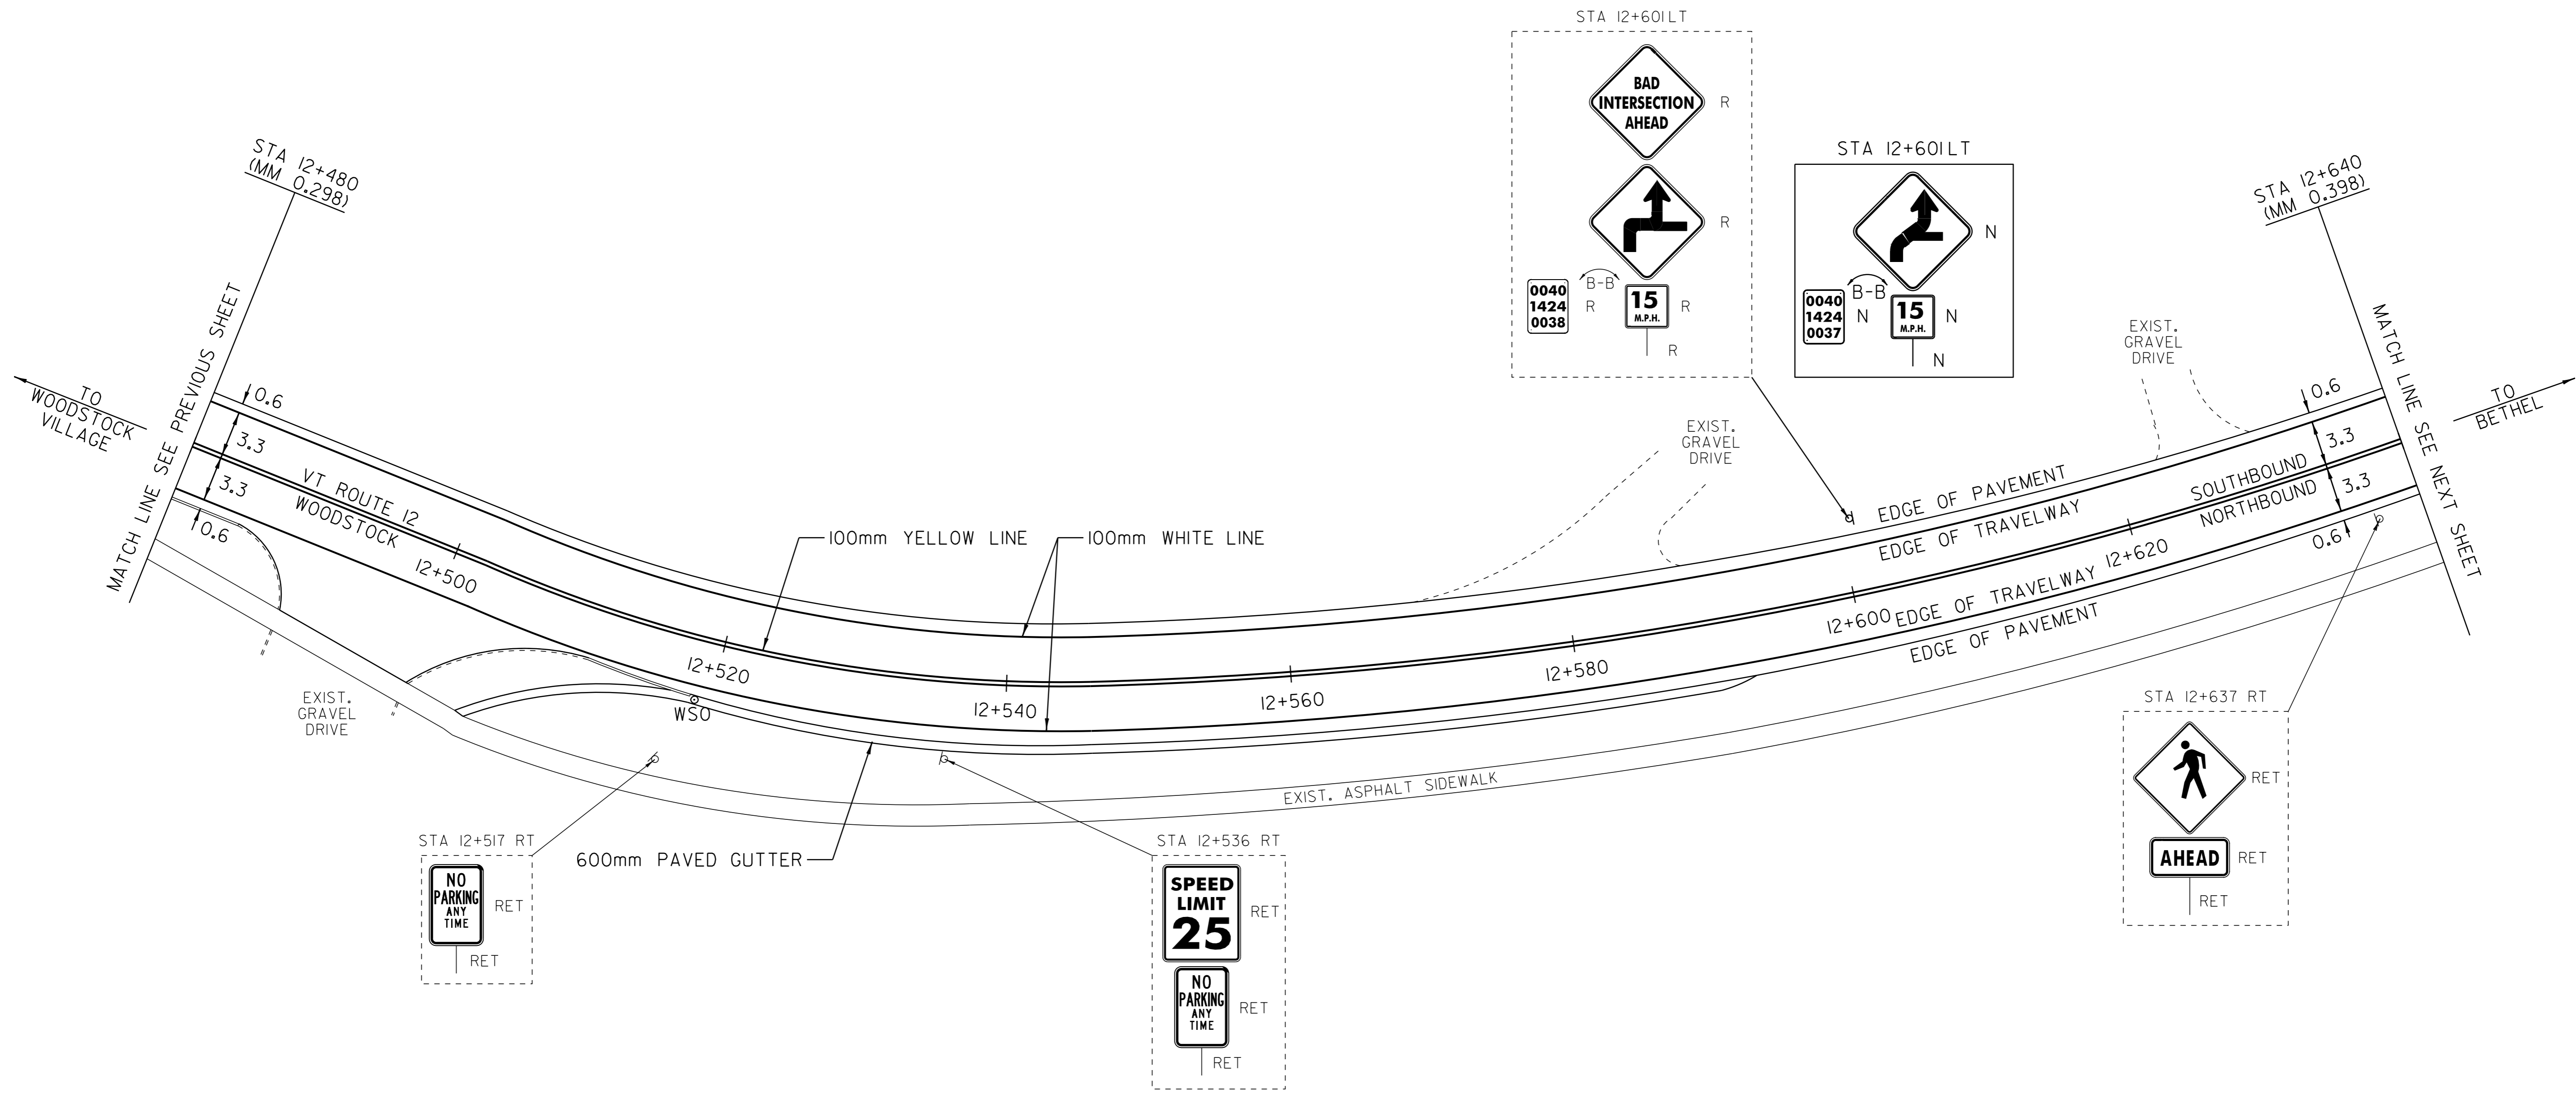

NOT TO SCALE

LEGEND

- R = REMOVE EXISTING
- S = SALVAGE
- R&S = REMOVE AND SALVAGE
- N = NEW
- RET = RETAIN
- B-B = BACK TO BACK

PAVING LAYOUT 4

NOTE: ALL DIMENSIONS IN METERS EXCEPT AS INDICATED

PROJECT NAME: WOODSTOCK	DESIGN FILE NAME: /pave/05c056/pc056.dgn	PLOT DATE: 11-JUN-2012 16:17
PROJECT NUMBER: STP 2509(I)S	IPARM FILE NAME: pc0561a04.i	DRAWN BY: MRS
	PROJECT LEADER: PTS	CHECKED BY: NULL
	DESIGNED BY: NULL	SHEET 65 OF 73