


TEMPORARY 100mm WHITE LINE, PAINT  
 DURABLE 100mm WHITE LINE, THERMOPLASTIC  
 STA 12+960 TO 13+120 SOLID LT & RT EDGE LINE



TEMPORARY 100mm YELLOW LINE, PAINT  
 DURABLE 100mm YELLOW LINE, THERMOPLASTIC  
 STA 12+960 TO 13+120 SOLID LT & RT

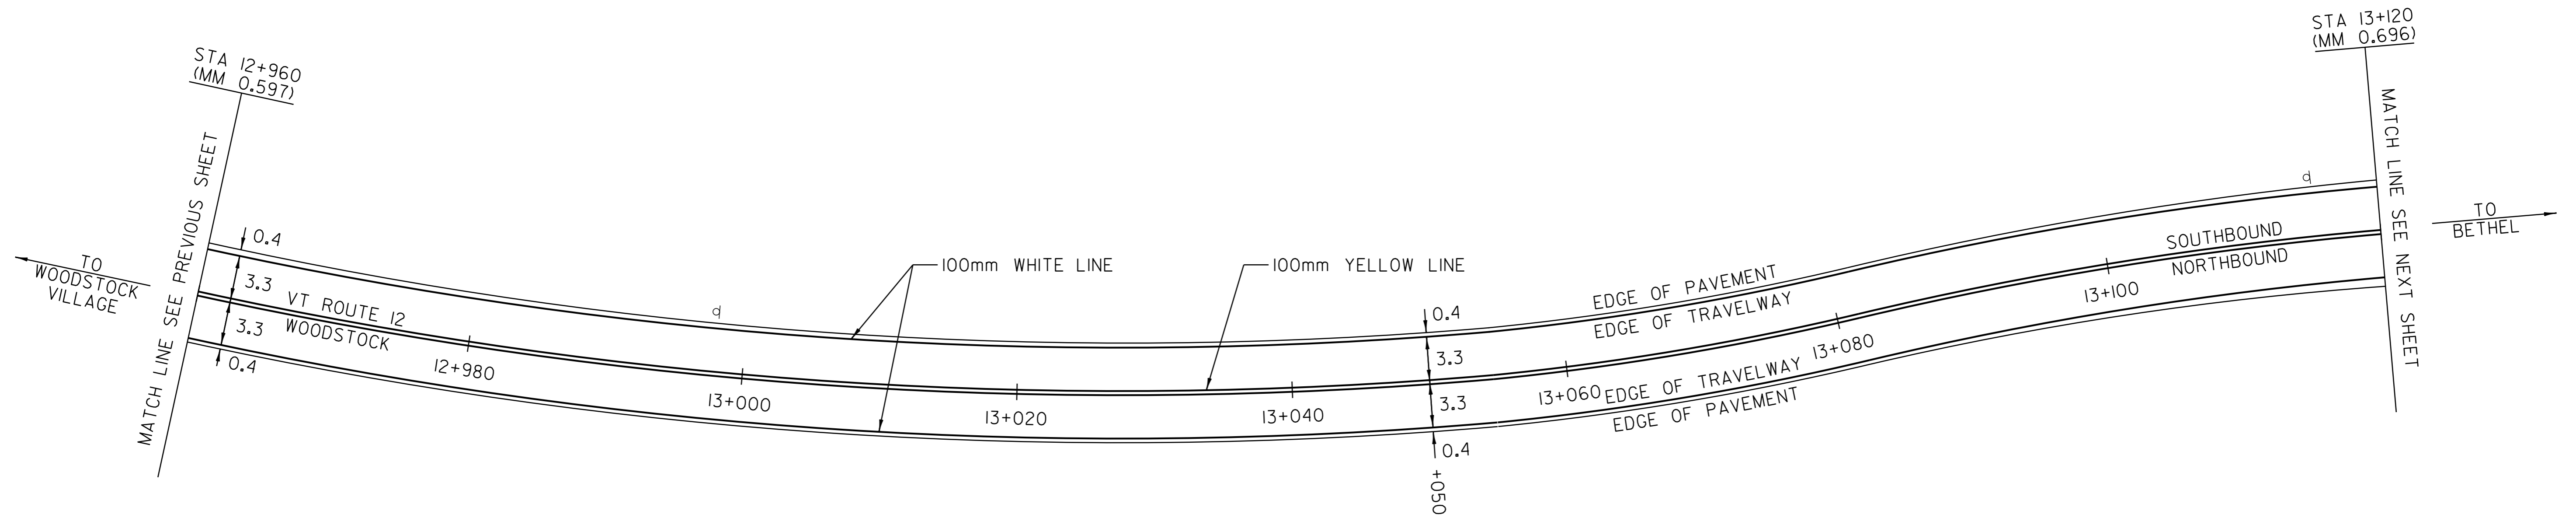

NOT TO SCALE

LEGEND

- R = REMOVE EXISTING
- S = SALVAGE
- R&S = REMOVE AND SALVAGE
- N = NEW
- RET = RETAIN
- B-B = BACK TO BACK

NOTE: ALL DIMENSIONS IN METERS EXCEPT AS INDICATED

<b>PAVING LAYOUT 7</b>	PROJECT NAME: WOODSTOCK	PLOT DATE: 11-JUN-2012 16:17
	PROJECT NUMBER: STP 2509(I)S	DRAWN BY: MRS
	DESIGN FILE NAME: /pave/05c056/pc056.dgn	CHECKED BY: NLL
IPARM FILE NAME: pc0561a07.i	DESIGNED BY: NLL	SHEET 68 OF 73