

201.31 THINNING AND TRIMMING FOR SIGNS
STA. 189+29, RT

604.412 OR 604.415 REHAB.
DIS. CBS OR MHS. CLASS I OR II
STA. 191+15, RT
STA. 191+89, RT
STA. 192+34, LT
STA. 192+65, LT
STA. 192+80, RT
STA. 193+92, LT

604.42 CHANGING ELEVATION OF SEWER MANHOLES
STA. 192+06, C

616.28 CAST-IN-PLACE CONCRETE CURB, TYPE B
STA. 192+22 TO 192+35, LT

616.41 REMOVAL OF EXISTING CURB
STA. 192+22 TO 192+35, LT

618.10 PORTLAND CEMENT CONCRETE SIDEWALK, 5 INCH
STA. 191+81 TO 191+94, LT
STA. 192+22 TO 192+35, LT

618.30 DETECTABLE WARNING SURFACE
STA. 191+92, LT
STA. 192+25, LT

621.20 STEEL BEAM GUARDRAIL, GALVANIZED
STA. 189+00 TO 190+44.8, RT

621.60 ANCHOR FOR STEEL BEAM RAIL
STA. 190+44.8, RT

621.80 REMOVAL AND DISPOSAL OF GUARDRAIL
STA. 189+00 TO 190+42, RT

629.20 ADJUST ELEVATION OF VALVE BOX
STA. 191+95, LT
STA. 192+18, LT
STA. 192+22, RT

646.401 DURABLE 4 INCH WHITE LINE, TYPE I TAPE
(ALL LINES WILL INCLUDE EDGE LINE BREAKS AND RADI FOR SIDE ROADS)
STA. 189+00 TO 195+00, SOLID LT & RT

646.411 DURABLE 4 INCH YELLOW LINE, TYPE I TAPE
(ALL LINES WILL INCLUDE C BREAKS FOR SIDE ROADS)
STA. 189+00 TO 195+00, SOLID LT & RT
STA. 192+06, DOUBLE SOLID LT (WALLACE ST)

646.481 DURABLE 24 INCH STOP BAR, TYPE I TAPE
STA. 192+06, LT (WALLACE ST)

646.491 DURABLE LETTER OR SYMBOL, TYPE I TAPE
STA. 192+06, LT "STOP" (WALLACE ST)

646.501 DURABLE CROSSWALK MARKING, TYPE I TAPE
STA. 191+95 - 192+20, LT
STA. 192+25, LT & RT

646.602 TEMPORARY 4 INCH WHITE LINE, PAINT
(ALL LINES WILL INCLUDE EDGE LINE BREAKS AND RADI FOR SIDE ROADS)
STA. 189+00 TO 195+00, SOLID LT & RT

646.612 TEMPORARY 4 INCH YELLOW LINE, PAINT
(ALL LINES WILL INCLUDE C BREAKS FOR SIDE ROADS)
STA. 189+00 TO 195+00, SOLID LT & RT
STA. 192+06, DOUBLE SOLID LT (WALLACE ST)


646.682 TEMPORARY 24 INCH STOP BAR, PAINT
STA. 192+06, LT (WALLACE ST)

646.692 TEMPORARY LETTER OR SYMBOL, PAINT
STA. 192+06, LT "STOP" (WALLACE ST)

646.702 TEMPORARY CROSSWALK MARKING, PAINT
STA. 191+95 - 192+20, LT
STA. 192+25 LT & RT

675.50 REMOVING SIGNS
AS SHOWN - 8

675.60 ERECTING SALVAGED SIGNS
AS SHOWN - 3

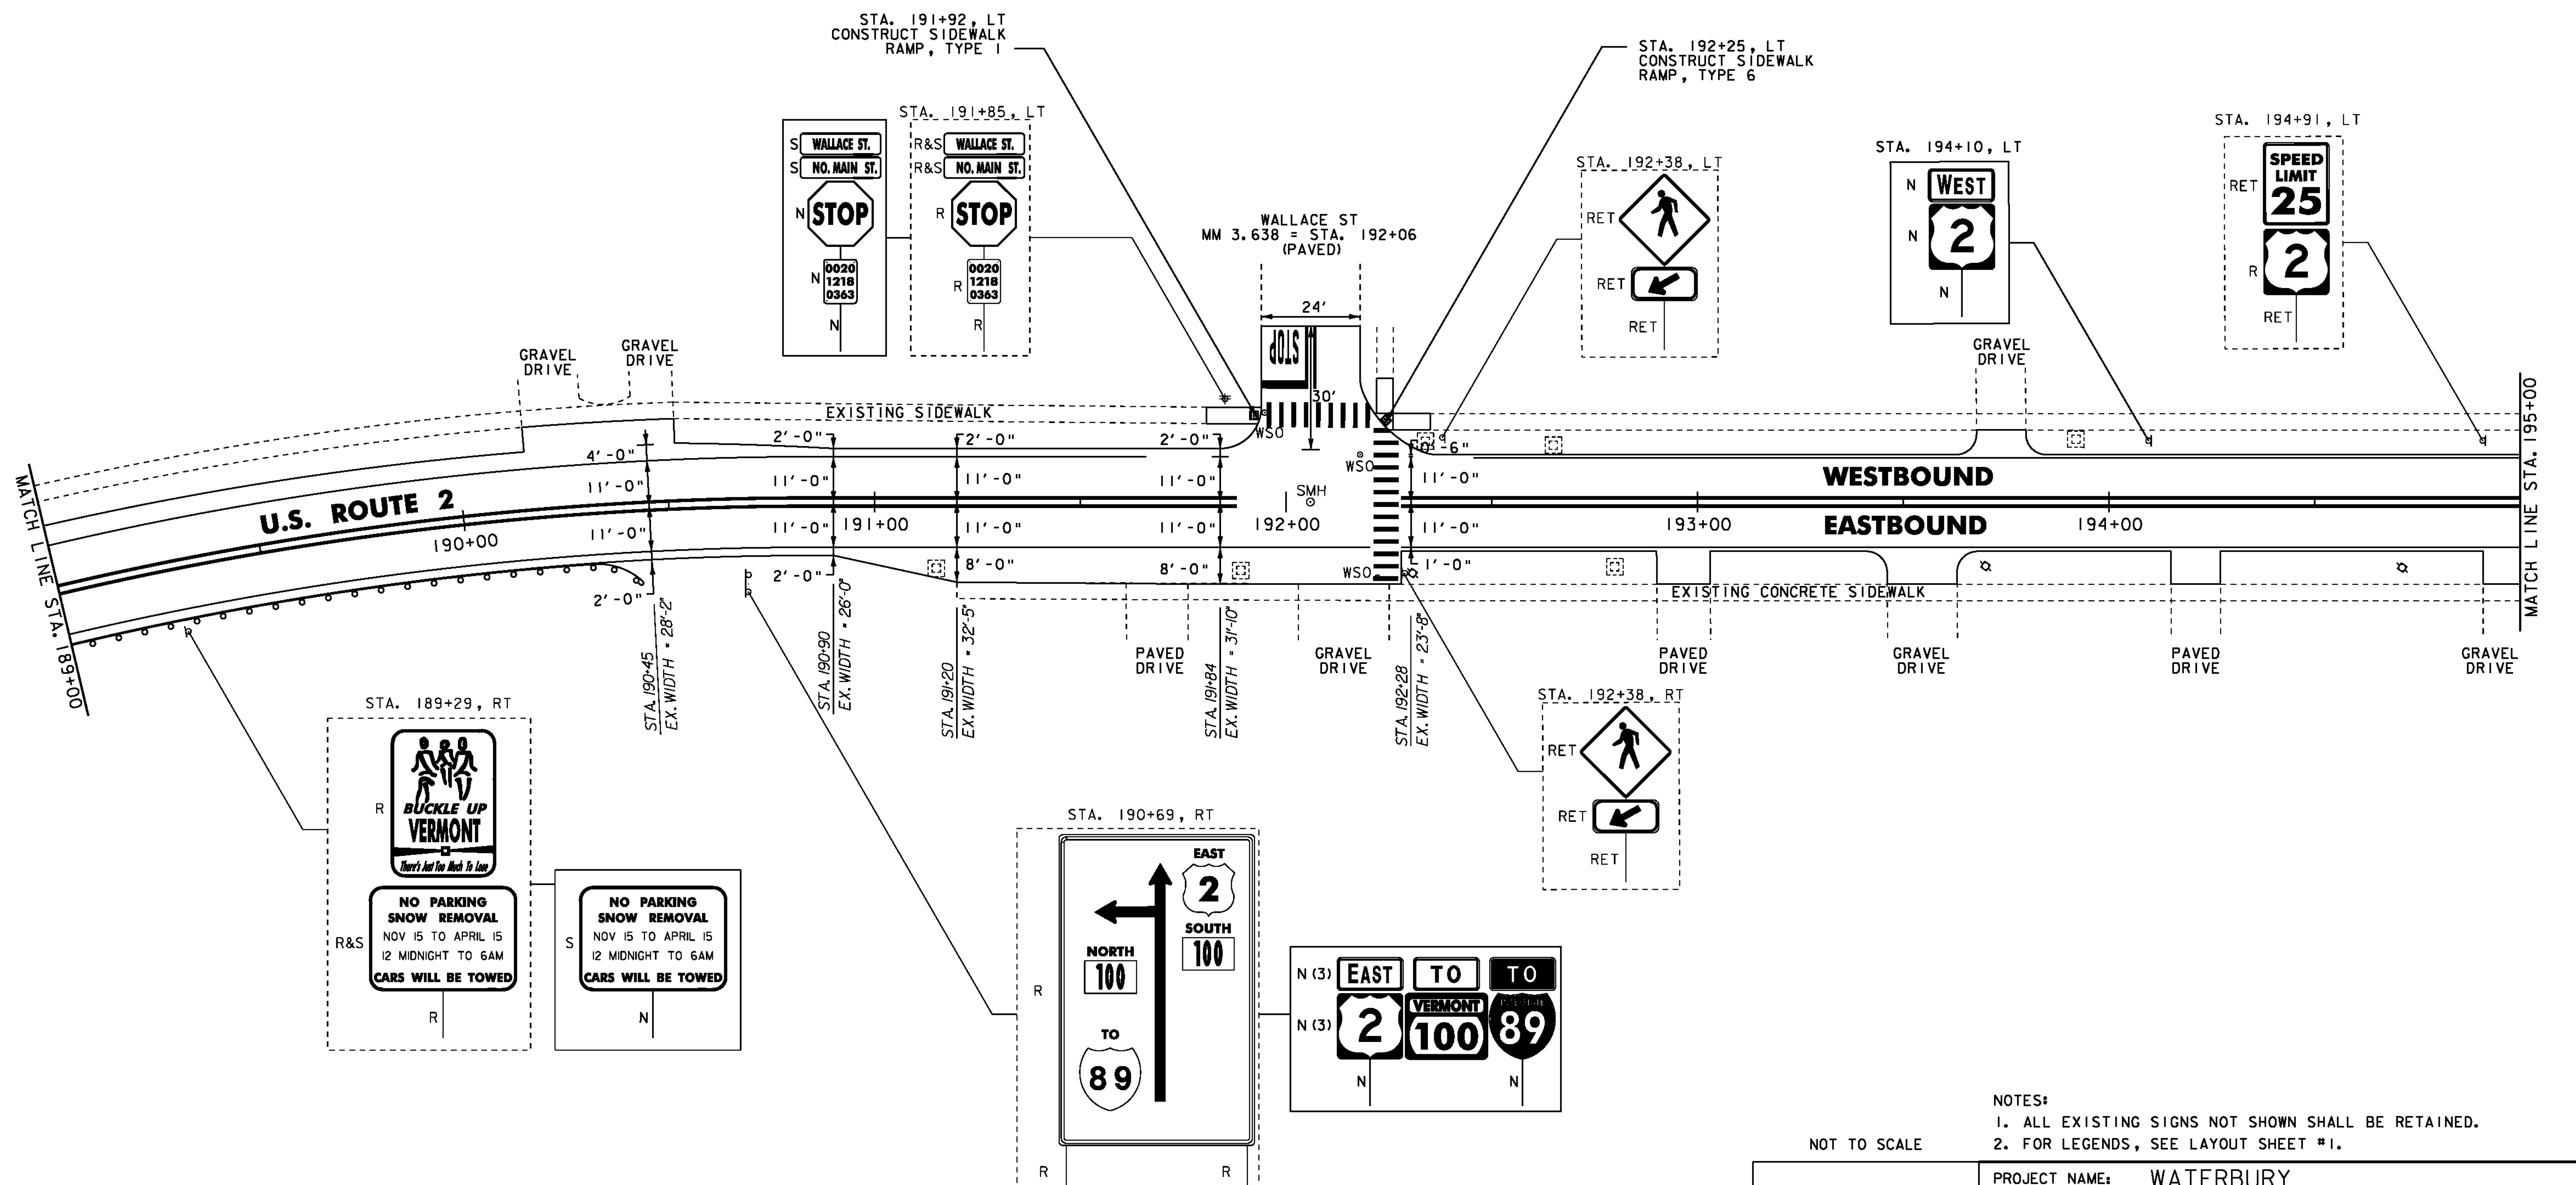

NOTES:
1. ALL EXISTING SIGNS NOT SHOWN SHALL BE RETAINED.
2. FOR LEGENDS, SEE LAYOUT SHEET #1.

NOT TO SCALE

PROJECT LAYOUT SHEET #2

PROJECT NAME:	WATERBURY	PLOT DATE:	14-DEC-2010
PROJECT NUMBER:	STP 2607(1)	DRAWN BY:	STANTEC
FILE NAME:	p06b038.dgn	CHECKED BY:	STANTEC
DESIGNED BY:	STANTEC	SHEET	14 OF 49
IPARM FILE:	p06b038i02.i		

