

604.412 OR 604.415 REHAB.  
DIS. CBS OR MHS. CLASS I OR II  
STA. 8+40, LT

621.20 STEEL BEAM GUARDRAIL, GALVANIZED  
STA. 3+50.0 TO 9+50.0, RT

621.80 REMOVAL AND DISPOSAL OF GUARDRAIL  
STA. 3+50 TO 9+50.0, RT

646.401 DURABLE 4 INCH WHITE LINE, TYPE I TAPE  
(ALL LINES WILL INCLUDE EDGE LINE BREAKS AND  
RADI FOR SIDE ROADS)  
STA. 3+50 TO 9+50, SOLID RT  
STA. 3+50 TO 8+00, DASHED RT  
STA. 3+50 TO 6+28, DASHED LT  
STA. 3+50 TO 8+42, SOLID LT  
STA. 9+45 TO 9+50, SOLID LT

646.411 DURABLE 4 INCH YELLOW LINE, TYPE I TAPE  
(ALL LINES WILL INCLUDE C BREAKS FOR SIDE ROADS)  
STA. 3+50 TO 9+50, SOLID LT & RT

646.421 DURABLE 6 INCH WHITE LINE, TYPE I TAPE  
STA. 8+42 TO 9+41, LT (RAMP F)

646.441 DURABLE 8 INCH WHITE LINE, TYPE I TAPE  
STA. 6+28 TO 9+45, SOLID LT  
STA. 8+00 TO 9+50, DOTTED RT  
STA. 8+42 TO 9+42, SOLID LT (RAMP F)

646.491 DURABLE LETTER OR SYMBOL, TYPE I TAPE  
STA. 8+39, LT "AHEAD" (2)  
STA. 8+72, LT "STOP" (2)

646.602 TEMPORARY 4 INCH WHITE LINE, PAINT  
(ALL LINES WILL INCLUDE EDGE LINE BREAKS AND  
RADI FOR SIDE ROADS)  
STA. 3+50 TO 9+50, SOLID RT  
STA. 3+50 TO 8+00, DASHED RT  
STA. 3+50 TO 6+28, DASHED LT  
STA. 3+50 TO 8+42, SOLID LT  
STA. 9+45 TO 9+50, SOLID LT

646.612 TEMPORARY 4 INCH YELLOW LINE, PAINT  
(ALL LINES WILL INCLUDE C BREAKS FOR SIDE ROADS)  
STA. 3+50 TO 9+50, SOLID LT & RT

646.622 TEMPORARY 6 INCH WHITE LINE, PAINT  
STA. 8+42 TO 9+41, LT (RAMP F)


646.642 TEMPORARY 8 INCH WHITE LINE, PAINT  
STA. 6+28 TO 9+45, SOLID LT  
STA. 8+00 TO 9+50, DOTTED RT  
STA. 8+42 TO 9+42, LT (RAMP F)

646.692 TEMPORARY LETTER OR SYMBOL, PAINT  
STA. 8+39, LT "AHEAD" (2)  
STA. 8+72, LT "STOP" (2)

646.82 PAINTED ISLAND  
STA. 3+50 TO 9+50, C

675.50 REMOVING SIGNS  
AS SHOWN - 9

675.60 ERECTING SALVAGED SIGNS  
AS SHOWN - 9

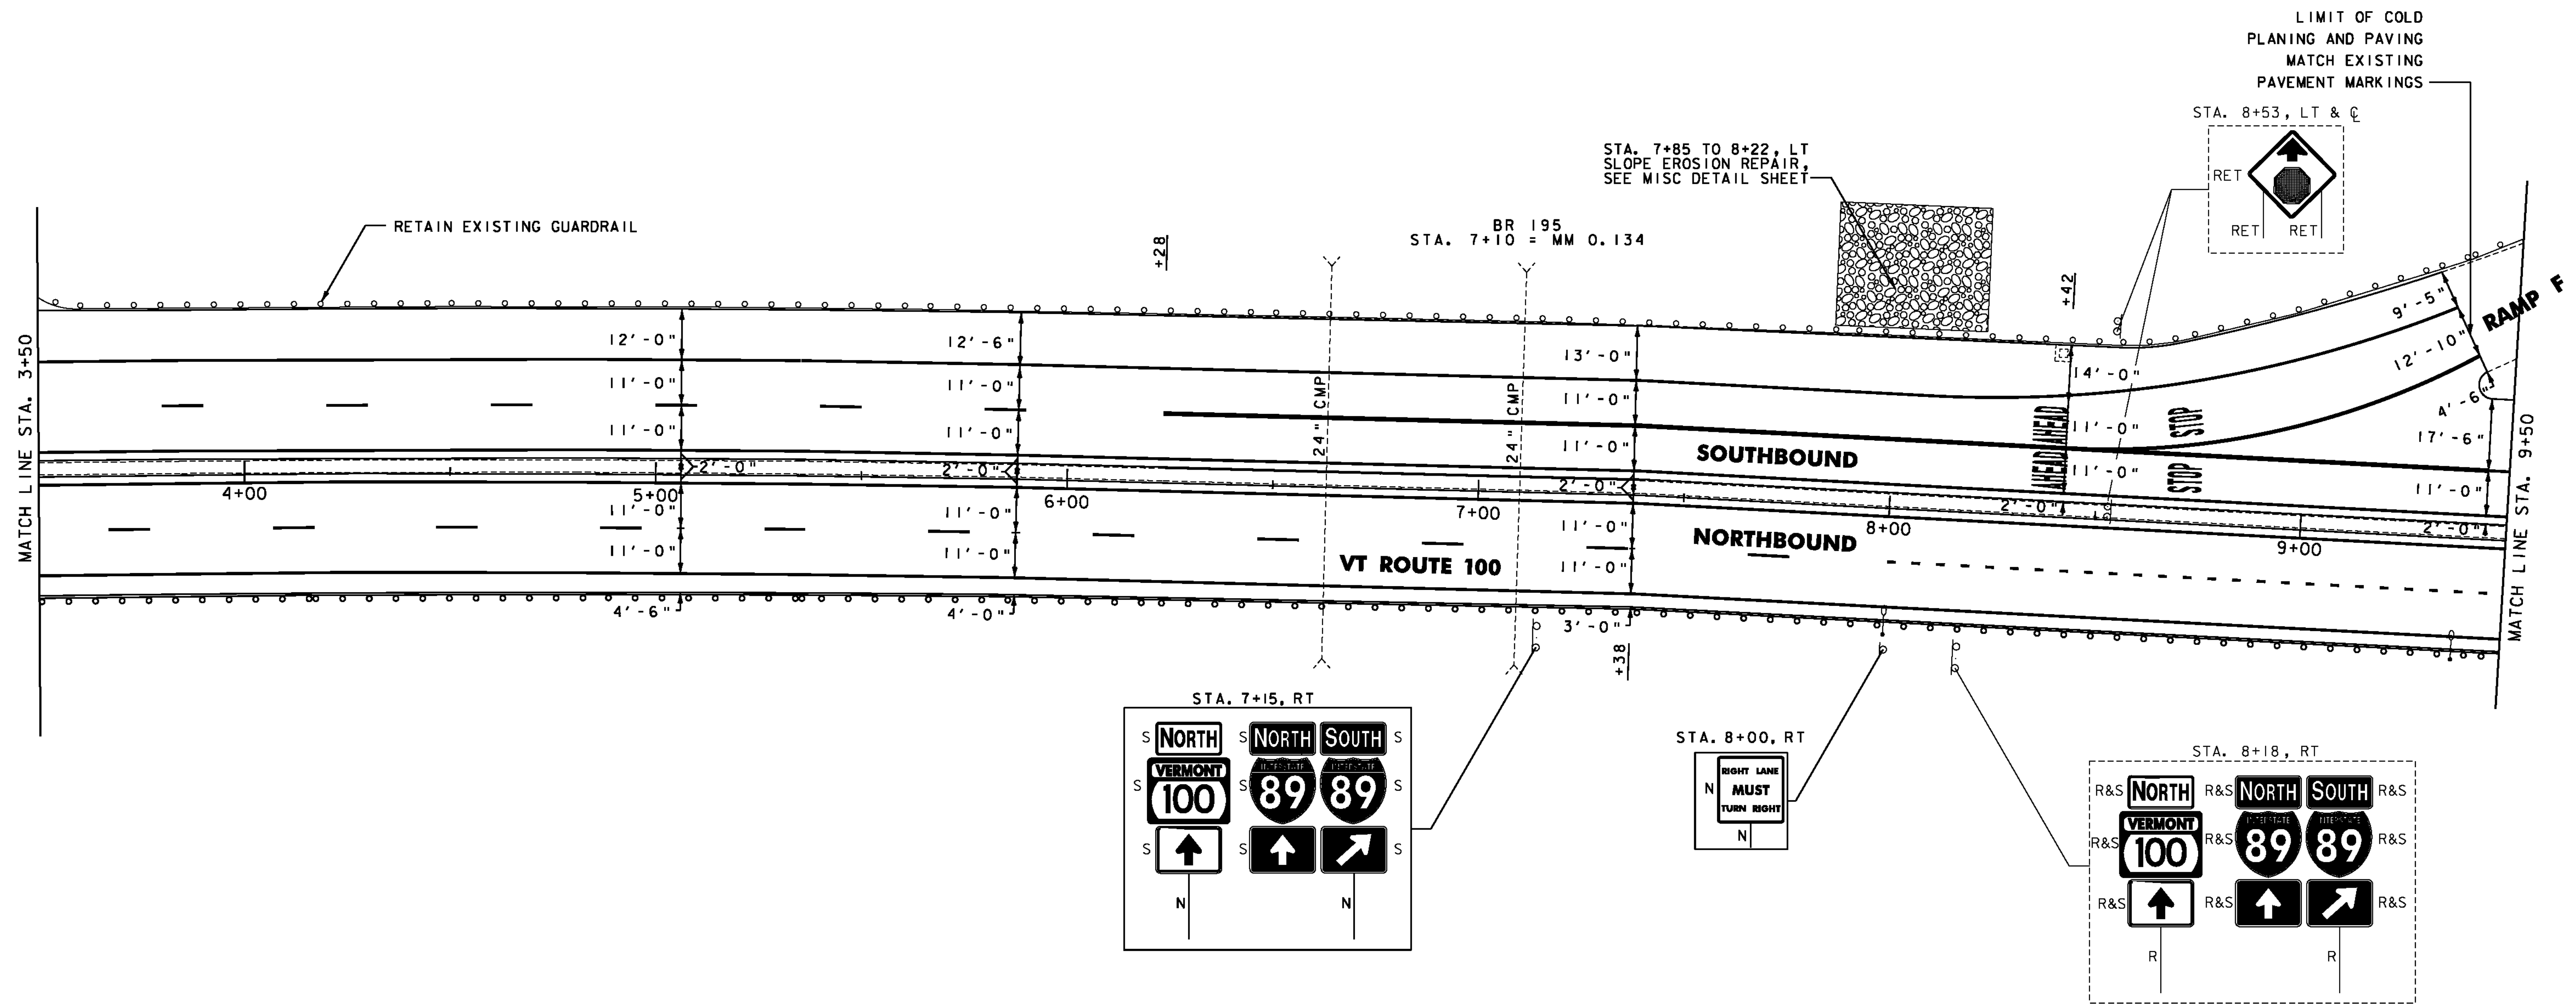

- NOTES:
- FOR LEGENDS, SEE LAYOUT SHEET #1
  - ALL EXISTING SIGNS NOT SHOWN SHALL BE RETAINED.

NOT TO SCALE

**PROJECT  
LAYOUT  
SHEET #2**



PROJECT NAME: WATERBURY  
PROJECT NUMBER: STP 220(I)

FILE NAME: p99b154.dgn  
PROJECT LEADER: JLL  
DESIGNED BY: STANTEC  
IPARM FILE: p99b154102.i

PLOT DATE: 12/7/2010  
DRAWN BY: STANTEC  
CHECKED BY: STANTEC  
SHEET 31 OF 49