

616.35 TREATED TIMBER CURB  
STA. 12+89.5 TO 15+50, LT

621.20 STEEL BEAM GUARDRAIL, GALVANIZED  
STA. 9+50.0 TO 14+94.0, RT  
STA. 12+89.5 TO 15+50, LT  
STA. 15+21.5 TO 15+50.0, RT

621.60 ANCHOR FOR STEEL BEAM RAIL  
STA. 15+21.5, RT

621.80 REMOVAL AND DISPOSAL OF GUARDRAIL  
STA. 9+50 TO 14+94, RT  
STA. 12+89.5 TO 15+50, LT  
STA. 15+32 TO 15+50, RT

646.401 DURABLE 4 INCH WHITE LINE, TYPE I TAPE  
(ALL LINES WILL INCLUDE EDGE LINE BREAKS AND  
RADIUS FOR SIDE ROADS)  
STA. 9+50 TO 12+93, SOLID LT  
STA. 9+50 TO 12+19, SOLID RT  
STA. 11+15, SOLID LT (RAMP G)  
STA. 11+26 TO 11+57, SOLID LT (RAMP G)  
STA. 14+72 TO 15+50, SOLID LT  
STA. 14+72 TO 15+50, DOTTED LT  
STA. 15+04 TO 15+50, SOLID RT

646.411 DURABLE 4 INCH YELLOW LINE, TYPE I TAPE  
(ALL LINES WILL INCLUDE G BREAKS FOR SIDE ROADS)  
STA. 9+50 TO 11+08, SOLID LT & RT  
STA. 11+70 TO 15+50, SOLID LT & RT

646.421 DURABLE 6 INCH WHITE LINE, TYPE I TAPE  
STA. 11+15, SOLID LT (RAMP G)  
STA. 12+19 TO 14+99, SOLID RT (RAMP E)  
STA. 12+91 TO 14+72, SOLID LT (RAMP D)

646.431 DURABLE 6 INCH YELLOW LINE, TYPE I TAPE  
STA. 11+07 TO 11+26, SOLID LT (RAMP G)  
STA. 12+85 TO 12+97, SOLID LT (RAMP D)

646.441 DURABLE 8 INCH WHITE LINE, TYPE I TAPE  
STA. 9+50 TO 10+03, DOTTED RT  
STA. 10+03 TO 11+04, SOLID RT  
STA. 11+04 TO 11+73, DOTTED RT  
STA. 11+73 TO 15+04, SOLID RT (INCLUDING CHEVRONS)  
STA. 12+19 TO 15+01, RT (RAMP E)  
STA. 12+93 TO 14+72, LT (INCLUDING CHEVRONS)  
STA. 12+97 TO 14+72, LT (RAMP D)

646.481 DURABLE 24 INCH STOP BAR, TYPE I TAPE  
STA. 11+04, RT (NORTHBOUND)  
STA. 11+15, LT (RAMP G)  
STA. 11+92, LT (SOUTHBOUND)

646.491 DURABLE LETTER OR SYMBOL, TYPE I TAPE  
STA. 10+06, RT ARROW  
STA. 10+51, RT "ONLY"  
STA. 10+94, RT ARROW  
STA. 13+86, LT ARROW (RAMP D)  
STA. 14+26, LT "ONLY" (RAMP D)  
STA. 14+66, LT ARROW (RAMP D)

646.602 TEMPORARY 4 INCH WHITE LINE, PAINT  
(ALL LINES WILL INCLUDE EDGE LINE BREAKS AND  
RADIUS FOR SIDE ROADS)  
STA. 9+50 TO 12+93, SOLID LT  
STA. 9+50 TO 12+19, SOLID RT  
STA. 11+15, SOLID LT (RAMP G)  
STA. 11+26 TO 11+57, SOLID LT (RAMP G)  
STA. 14+72 TO 15+50, SOLID LT  
STA. 14+72 TO 15+50, DOTTED LT  
STA. 15+04 TO 15+50, SOLID RT

646.612 TEMPORARY 4 INCH YELLOW LINE, PAINT  
(ALL LINES WILL INCLUDE G BREAKS FOR SIDE ROADS)  
STA. 9+50 TO 11+08, SOLID LT & RT  
STA. 11+70 TO 15+50, SOLID LT & RT

646.622 TEMPORARY 6 INCH WHITE LINE, PAINT  
STA. 11+15, SOLID LT (RAMP G)  
STA. 12+19 TO 14+99, SOLID RT (RAMP E)  
STA. 12+91 TO 14+72, SOLID LT (RAMP D)

646.632 TEMPORARY 6 INCH YELLOW LINE, PAINT  
STA. 11+07 TO 11+26, SOLID LT (RAMP G)  
STA. 12+85 TO 12+97, SOLID LT (RAMP D)


646.642 TEMPORARY 8 INCH WHITE LINE, PAINT  
STA. 9+50 TO 10+03, DOTTED RT  
STA. 10+03 TO 11+04, SOLID RT  
STA. 11+04 TO 11+73, DOTTED RT  
STA. 11+73 TO 15+04, SOLID RT (INCLUDING CHEVRONS)  
STA. 12+19 TO 15+01, RT (RAMP E)  
STA. 12+93 TO 14+72, LT (INCLUDING CHEVRONS)  
STA. 12+97 TO 14+72, LT (RAMP D)

646.682 TEMPORARY 24 INCH STOP BAR, PAINT  
STA. 11+04, RT (NORTHBOUND)  
STA. 11+15, LT (RAMP G)  
STA. 11+92, LT (SOUTHBOUND)

646.692 TEMPORARY LETTER OR SYMBOL, PAINT  
STA. 10+06, RT ARROW  
STA. 10+51, RT "ONLY"  
STA. 10+94, RT ARROW  
STA. 13+86, LT ARROW (RAMP D)  
STA. 14+26, LT "ONLY" (RAMP D)  
STA. 14+66, LT ARROW (RAMP D)

646.81 PAINTED CURB  
STA. 10+76 TO 11+06, LT & RT  
STA. 11+71 TO 12+01, LT & RT

646.82 PAINTED ISLAND  
STA. 9+50 TO 11+06, C  
STA. 11+71 TO 15+50, C

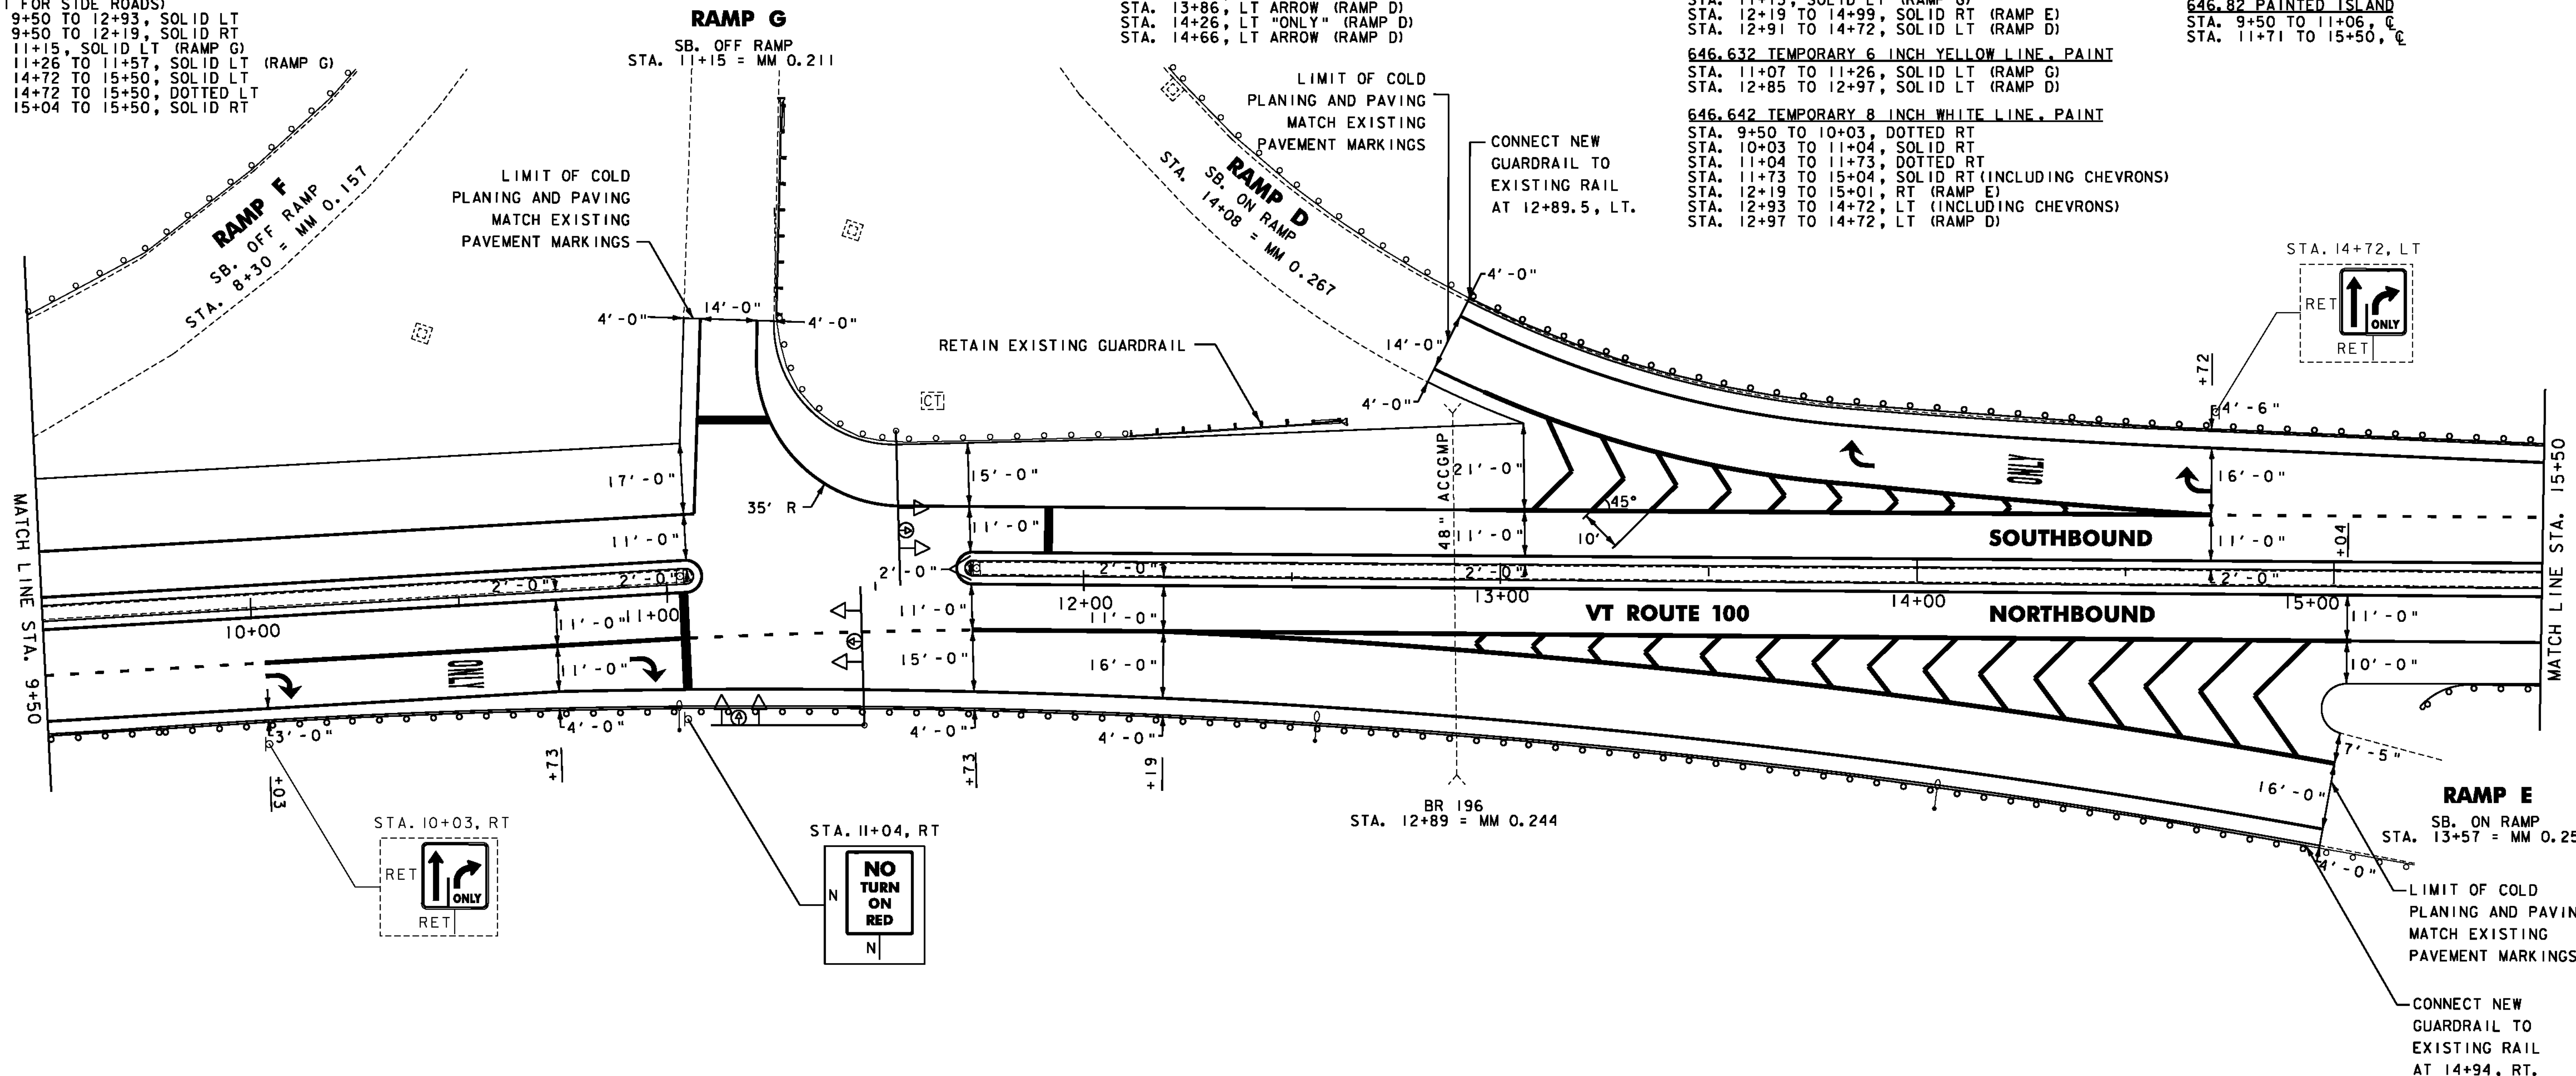

NOTES:  
1. FOR LEGENDS, SEE LAYOUT SHEET #1  
2. ALL EXISTING SIGNS NOT SHOWN SHALL BE RETAINED.

NOT TO SCALE

**PROJECT LAYOUT SHEET #3**



PROJECT NAME: WATERBURY	PLOT DATE: 12/7/2010
PROJECT NUMBER: STP 220(I)	DRAWN BY: STANTEC
FILE NAME: p99b154.dgn	CHECKED BY: STANTEC
PROJECT LEADER: JLL	SHEET 32 OF 49
DESIGNED BY: STANTEC	
IPARM FILE: p99b154103.i	