

616.35 TREATED TIMBER CURB  
STA. 15+50 TO 17+77, LT

621.20 STEEL BEAM GUARDRAIL, GALVANIZED  
STA. 15+50.0 TO 17+64.5, LT  
STA. 15+50.0 TO 17+59.0, RT  
STA. 20+74.5 TO 21+37.0, RT  
STA. 20+79.0 TO 21+41.5, LT

621.60 ANCHOR FOR STEEL BEAM RAIL  
STA. 21+37, RT  
STA. 21+41.5, LT

621.70 GUARDRAIL APPROACH SECTION, GALVANIZED TYPE I  
STA. 17+59.0 TO 18+09.0, RT  
STA. 20+29.0 TO 20+79.0, LT  
(SEE BRIDGE DETAIL SHEET)

621.71 GUARDRAIL APPROACH SECTION, GALVANIZED TYPE II  
STA. 17+64.5 TO 17+77.0, LT  
STA. 20+62.0 TO 20+74.5, RT  
(SEE BRIDGE DETAIL SHEET)

621.80 REMOVAL AND DISPOSAL OF GUARDRAIL  
STA. 15+50.0 TO 18+09.0, RT  
STA. 15+50 TO 17+77.0, LT  
STA. 20+29.0 TO 21+33.0, LT  
STA. 20+62 TO 21+37.0, RT


646.401 DURABLE 4 INCH WHITE LINE, TYPE I TAPE  
(ALL LINES WILL INCLUDE EDGE LINE BREAKS AND RADIi FOR SIDE ROADS)  
STA. 15+50 TO 21+50, SOLID LT & RT  
STA. 15+50 TO 17+45, DOTTED LT

646.411 DURABLE 4 INCH YELLOW LINE, TYPE I TAPE  
(ALL LINES WILL INCLUDE C BREAKS FOR SIDE ROADS)  
STA. 15+50 TO 21+50, SOLID LT & RT

646.602 TEMPORARY 4 INCH WHITE LINE, PAINT  
(ALL LINES WILL INCLUDE EDGE LINE BREAKS AND RADIi FOR SIDE ROADS)  
STA. 15+50 TO 21+50, SOLID LT & RT  
STA. 15+50 TO 17+45, DOTTED LT

646.612 TEMPORARY 4 INCH YELLOW LINE, PAINT  
(ALL LINES WILL INCLUDE C BREAKS FOR SIDE ROADS)  
STA. 15+50 TO 21+50, SOLID LT & RT

646.82 PAINTED ISLAND  
STA. 15+50 TO 21+50, C

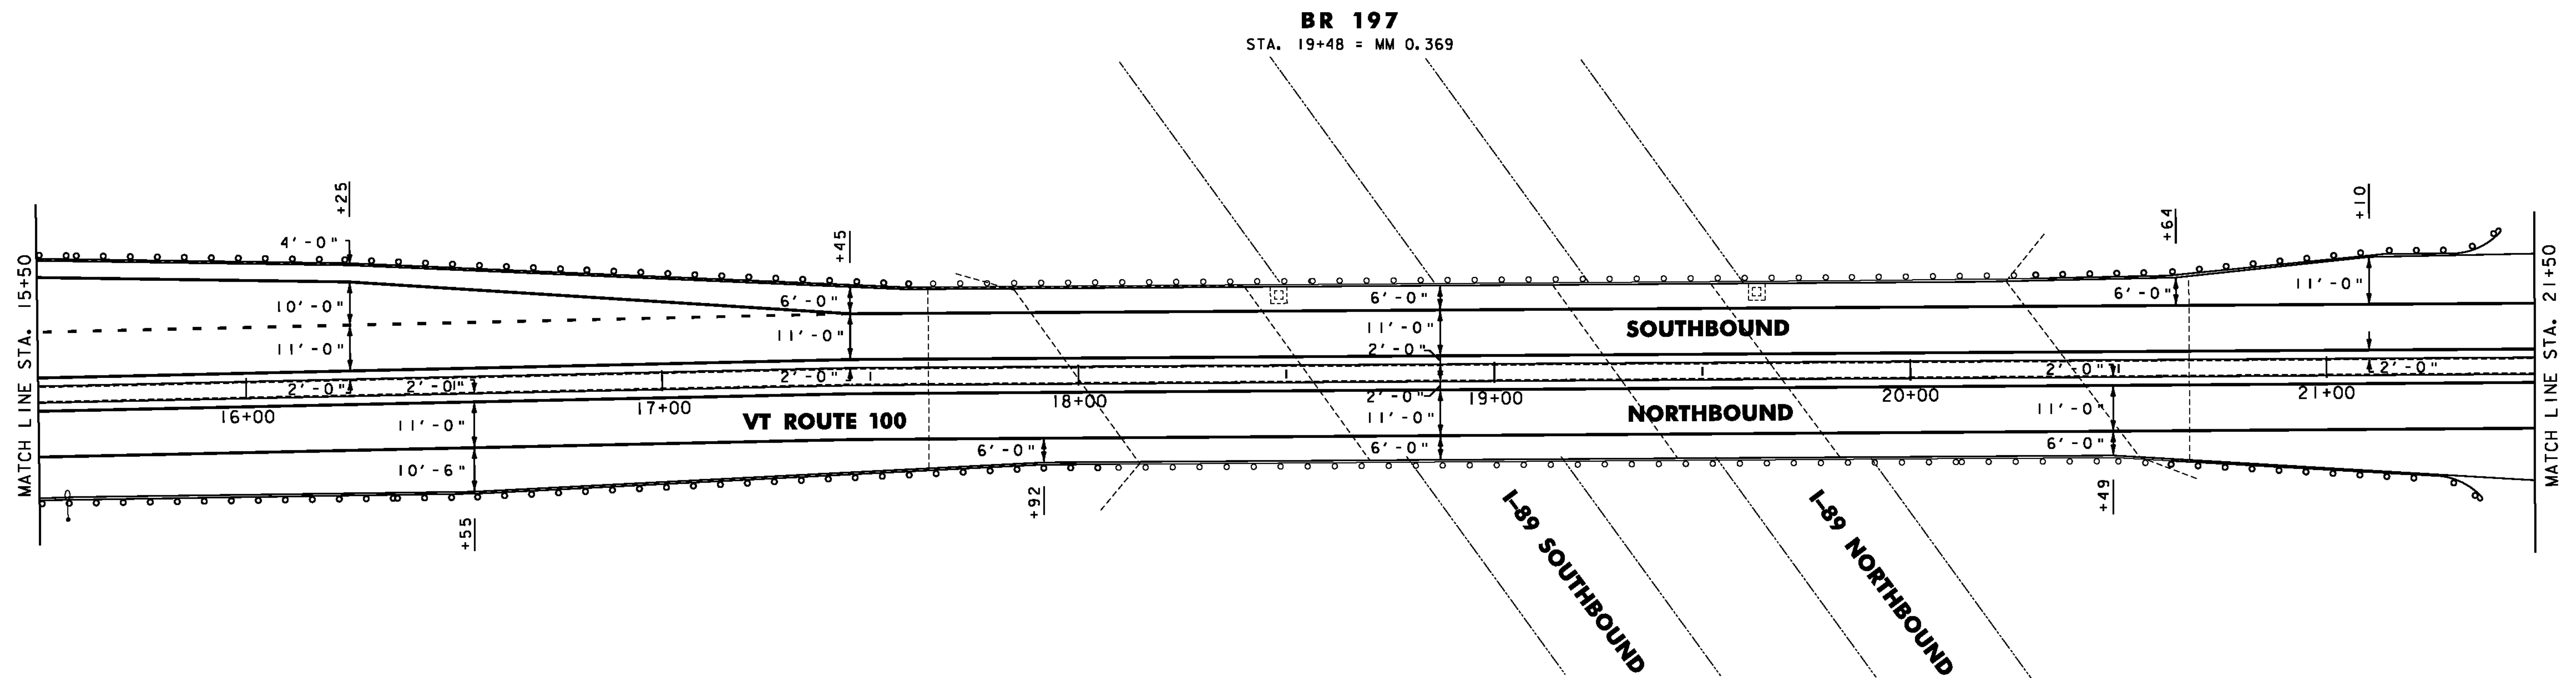

- NOTES:
- FOR LEGENDS, SEE LAYOUT SHEET #1
  - ALL EXISTING SIGNS NOT SHOWN SHALL BE RETAINED.

NOT TO SCALE

**PROJECT LAYOUT SHEET #4**



PROJECT NAME: WATERBURY	PLOT DATE: 12/7/2010
PROJECT NUMBER: STP 2201(1)	DRAWN BY: STANTEC
FILE NAME: p99b154.dgn	CHECKED BY: STANTEC
PROJECT LEADER: JLL	SHEET 33 OF 49
DESIGNED BY: STANTEC	
IPARM FILE: p99b154104.i	