

646.401 DURABLE 4 INCH WHITE LINE, TYPE I TAPE
 ALL LINES WILL INCLUDE EDGE LINE BREAKS AND RADIUS FOR SIDE ROADS)
 STA. 21+50 TO 24+81, SOLID RT
 STA. 21+50 TO 23+64, SOLID LT
 STA. 22+02 TO 23+54, DOTTED RT
 STA. 23+54 TO 24+81, SOLID RT (LANE LINE)
 STA. 25+55 TO 27+50, SOLID LT (LANE LINE)
 STA. 25+76 TO 26+90, SOLID RT
 STA. 26+29 TO 27+50, SOLID LT

646.411 DURABLE 4 INCH YELLOW LINE, TYPE I TAPE
 (ALL LINES WILL INCLUDE C BREAKS FOR SIDE ROADS)
 STA. 21+50 TO 26+33, SOLID LT & RT
 STA. 27+16 TO 27+50, SOLID LT & RT

646.421 DURABLE 6 INCH WHITE LINE, TYPE I TAPE
 STA. 23+70 TO 26+29, SOLID LT (RAMP A)
 STA. 24+81 TO 25+58, SOLID RT (RAMP C)
 STA. 27+20, RT (RAMP B) (LANE LINE)
 STA. 27+45 TO 27+50, RT (RAMP B)

646.431 DURABLE 6 INCH YELLOW LINE, TYPE I TAPE
 STA. 26+90 TO 26+95, SOLID RT (RAMP B)

646.441 DURABLE 8 INCH WHITE LINE, TYPE I TAPE
 STA. 23+64 TO 25+55, LT (INCLUDING CHEVRONS)
 STA. 23+68 TO 25+55, LT (RAMP A)
 STA. 24+81 TO 25+76, RT (INCLUDING CHEVRONS)
 STA. 24+81 TO 25+68, RT (RAMP C)

646.481 DURABLE 24 INCH STOP BAR, TYPE I TAPE
 STA. 27+20, RT (RAMP B)

646.491 DURABLE LETTER OR SYMBOL, TYPE I TAPE
 STA. 23+56, RT ARROW
 STA. 24+16, RT "ONLY"
 STA. 24+75, RT ARROW
 STA. 25+60, LT ARROW
 STA. 26+17, LT "ONLY"
 STA. 26+70, LT ARROW
 STA. 27+07, RT ARROW
 STA. 27+07, RT "ONLY"
 STA. 27+24, LT "ONLY"
 STA. 27+37, RT ARROW
 STA. 27+37, RT "ONLY"

646.602 TEMPORARY 4 INCH WHITE LINE, PAINT
 ALL LINES WILL INCLUDE EDGE LINE BREAKS AND RADIUS FOR SIDE ROADS)
 STA. 21+50 TO 24+81, SOLID RT
 STA. 21+50 TO 23+64, SOLID LT
 STA. 22+02 TO 23+54, DOTTED RT
 STA. 23+54 TO 24+81, SOLID RT (LANE LINE)
 STA. 25+55 TO 27+50, SOLID LT (LANE LINE)
 STA. 25+76 TO 26+90, SOLID RT
 STA. 26+29 TO 27+50, SOLID LT

646.612 TEMPORARY 4 INCH YELLOW LINE, PAINT
 (ALL LINES WILL INCLUDE C BREAKS FOR SIDE ROADS)
 STA. 21+50 TO 26+33, SOLID LT & RT
 STA. 27+16 TO 27+50, SOLID LT & RT

646.622 TEMPORARY 6 INCH WHITE LINE, PAINT
 STA. 23+70 TO 26+29, SOLID LT (RAMP A)
 STA. 24+81 TO 25+58, SOLID RT (RAMP C)
 STA. 27+20, RT (RAMP B) (LANE LINE)
 STA. 27+45 TO 27+50, RT (RAMP B)

646.632 TEMPORARY 6 INCH YELLOW LINE, PAINT
 STA. 26+90 TO 26+95, RT (RAMP B)

646.642 TEMPORARY 8 INCH WHITE LINE, PAINT
 STA. 23+64 TO 25+55, LT (INCLUDING CHEVRONS)
 STA. 23+68 TO 25+55, LT (RAMP A)
 STA. 24+81 TO 25+76, RT (INCLUDING CHEVRONS)
 STA. 24+81 TO 25+68, RT (RAMP C)

646.682 TEMPORARY 24 INCH STOP BAR, PAINT
 STA. 27+20, RT (RAMP B)


646.692 TEMPORARY LETTER OR SYMBOL, PAINT
 STA. 23+56, RT ARROW
 STA. 24+16, RT "ONLY"
 STA. 24+75, RT ARROW
 STA. 25+60, LT ARROW
 STA. 26+17, LT "ONLY"
 STA. 26+70, LT ARROW
 STA. 27+07, RT ARROW
 STA. 27+07, RT "ONLY"
 STA. 27+24, LT "ONLY"
 STA. 27+37, RT ARROW
 STA. 27+37, RT "ONLY"

646.81 PAINTED CURB
 STA. 26+01 TO 26+31, LT & RT
 STA. 27+17 TO 27+47, LT & RT

646.82 PAINTED ISLAND
 STA. 21+50 TO 26+31, C
 STA. 27+17 TO 27+50, C

675.50 REMOVING SIGNS
 AS SHOWN - I

675.60 ERECTING SALVAGED SIGNS
 AS SHOWN - I

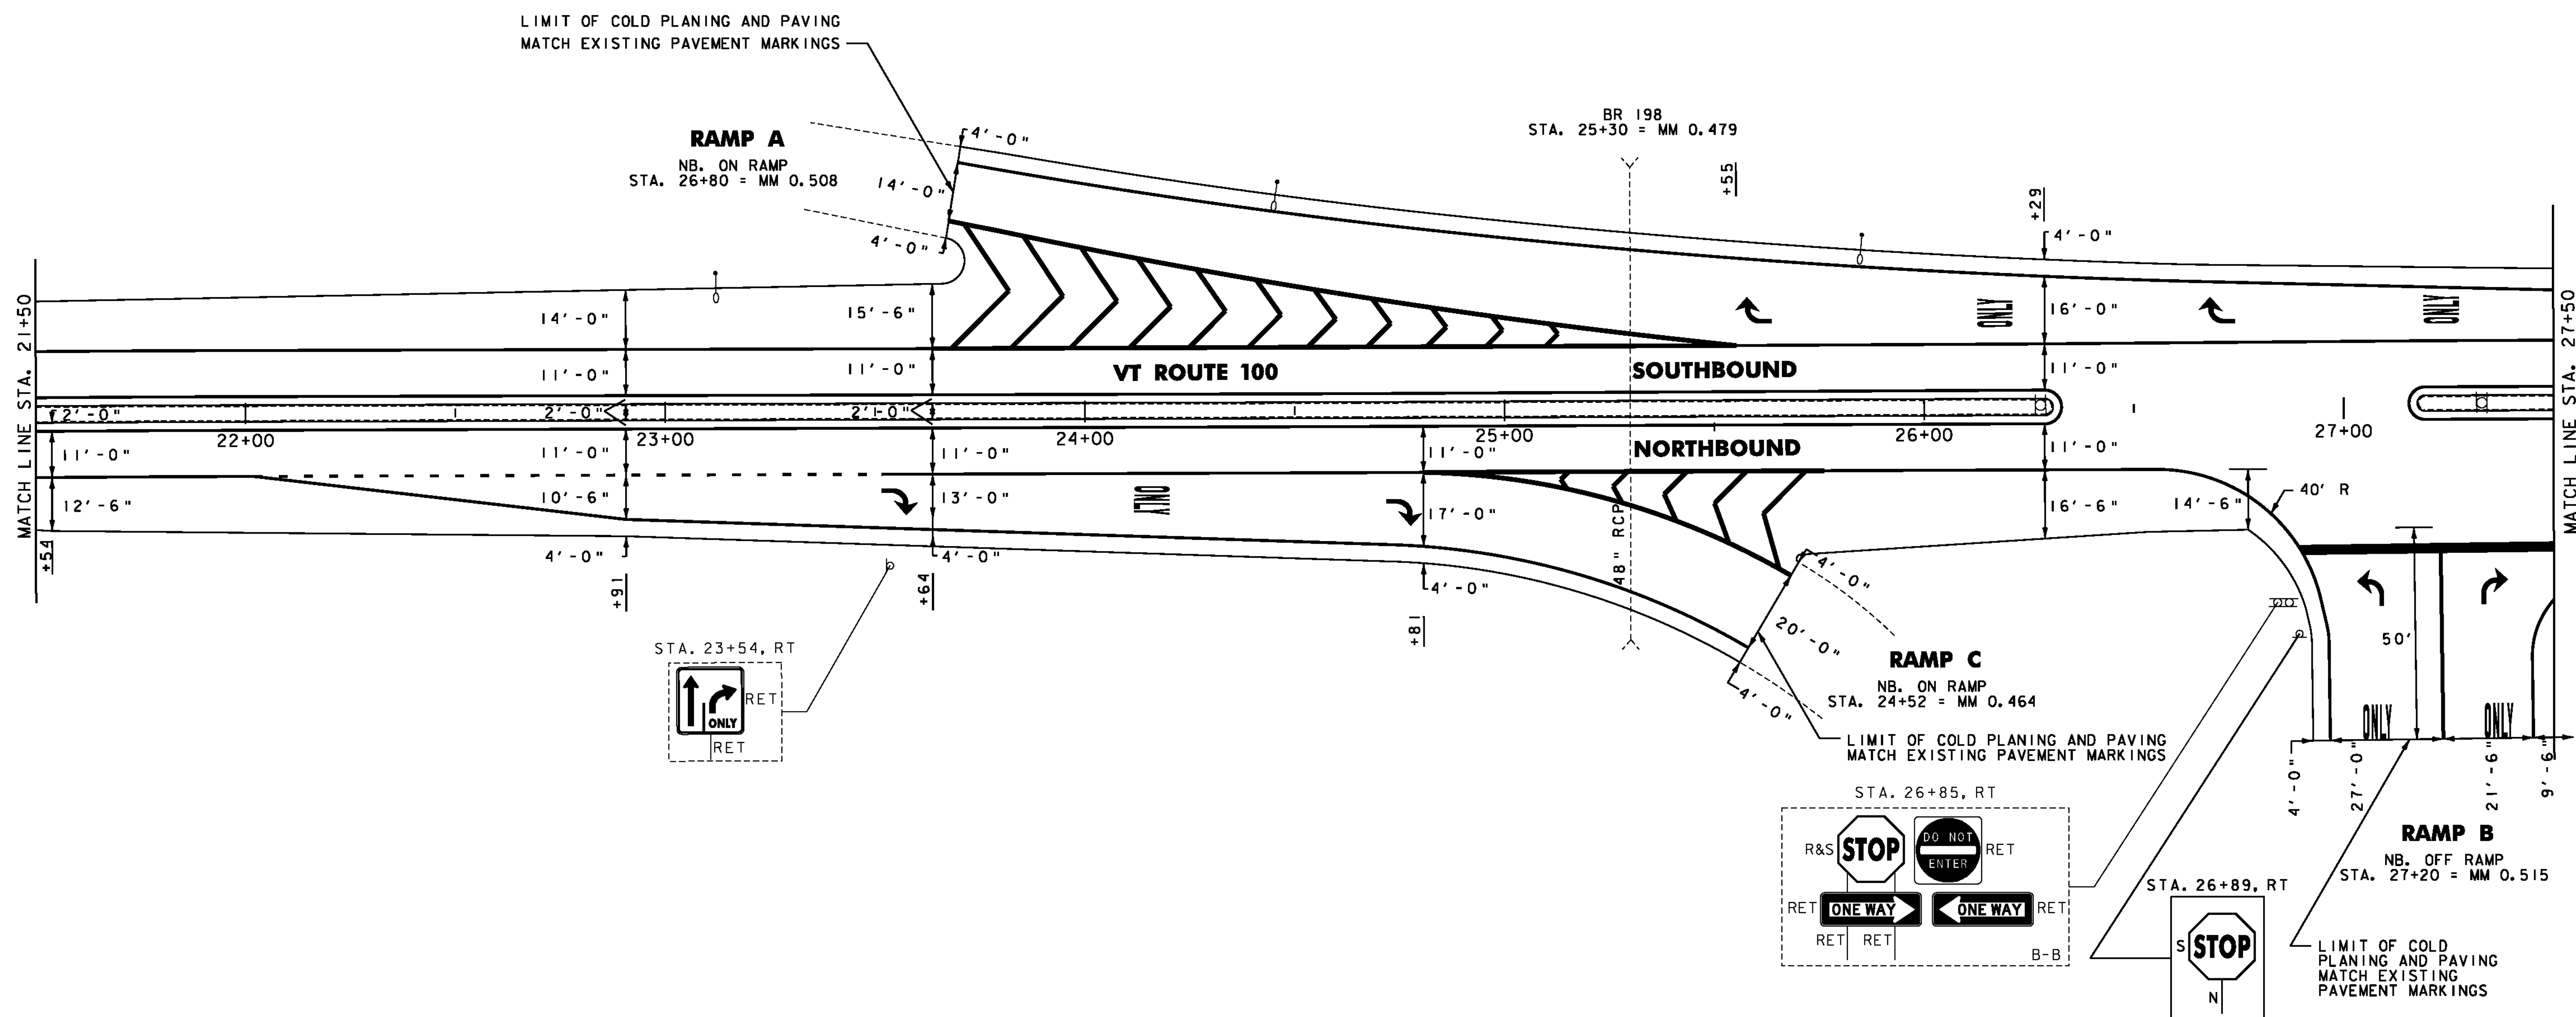

NOTES:
 1. FOR LEGENDS, SEE LAYOUT SHEET #1
 2. ALL EXISTING SIGNS NOT SHOWN SHALL BE RETAINED.

NOT TO SCALE

PROJECT LAYOUT SHEET #5



PROJECT NAME: WATERBURY
 PROJECT NUMBER: STP 2201(I)
 FILE NAME: p99b154.dgn
 PROJECT LEADER: JLL
 DESIGNED BY: STANTEC
 IPARM FILE: p99b154105.i
 PLOT DATE: 12/7/2010
 DRAWN BY: STANTEC
 CHECKED BY: STANTEC
 SHEET 34 OF 49