

604.412 OR 604.415 REHAB,  
DIS. CURBS OR MHS, CLASS I OR II  
STA. 30+10, RT  
STA. 31+30, RT  
STA. 32+36, LT

616.41 REMOVAL OF EXISTING CURB  
STA. 31+30 TO 31+71, RT

621.20 STEEL BEAM GUARDRAIL, GALVANIZED  
STA. 33+35.5 TO 33+48.0, RT

621.60 ANCHOR FOR STEEL BEAM RAIL  
STA. 33+48.0, RT

621.80 REMOVAL AND DISPOSAL OF GUARDRAIL  
STA. 33+35.5 TO 33+48.0, RT

646.401 DURABLE 4 INCH WHITE LINE, TYPE I TAPE  
ALL LINES WILL INCLUDE EDGE LINE BREAKS AND  
RADI FOR SIDE ROADS)  
STA. 27+50 TO 33+50, SOLID LT  
STA. 27+50 TO 27+85, SOLID LT  
STA. 27+63 TO 33+50, SOLID RT  
STA. 27+85 TO 30+07, DOTTED LT  
STA. 30+35 TO 32+60, DOTTED RT  
STA. 32+60 TO 33+50, SOLID RT (LANE LINE)

646.411 DURABLE 4 INCH YELLOW LINE, TYPE I TAPE  
(ALL LINES WILL INCLUDE C BREAKS FOR SIDE ROADS)  
STA. 27+50 TO 28+10, SOLID RT  
STA. 27+50 TO 31+50, SOLID LT  
STA. 28+10 TO 32+25, DOUBLE SOLID RT  
STA. 28+60 TO 31+50, SOLID RT  
STA. 31+50 TO 32+25, DOUBLE SOLID LT  
STA. 32+25 TO 33+50, SOLID LT & RT

646.421 DURABLE 6 INCH WHITE LINE, TYPE I TAPE  
STA. 27+50 TO 27+63, RT (RAMP B)

646.441 DURABLE 8 INCH WHITE LINE, TYPE I TAPE  
STA. 30+07 TO 33+50, LT (DIAGONALS)

646.451 DURABLE 8 INCH YELLOW LINE, TYPE I TAPE  
STA. 28+60 TO 32+25, RT (DIAGONALS)

646.491 DURABLE LETTER OR SYMBOL, TYPE I TAPE  
STA. 27+82, LT ARROW  
STA. 28+41, RT "SIGNAL"  
STA. 28+81, RT "AHEAD"  
STA. 32+64, RT ARROW  
STA. 32+67, RT ARROW (2)  
STA. 33+35, RT "ONLY"

646.602 TEMPORARY 4 INCH WHITE LINE, PAINT  
ALL LINES WILL INCLUDE EDGE LINE BREAKS AND  
RADI FOR SIDE ROADS)  
STA. 27+50 TO 33+50, SOLID LT  
STA. 27+50 TO 27+85, SOLID LT  
STA. 27+63 TO 33+50, SOLID RT  
STA. 27+85 TO 30+07, DOTTED LT  
STA. 30+35 TO 32+60, DOTTED RT  
STA. 32+60 TO 33+50, SOLID RT (LANE LINE)

646.612 TEMPORARY 4 INCH YELLOW LINE, PAINT  
(ALL LINES WILL INCLUDE C BREAKS FOR SIDE ROADS)  
STA. 27+50 TO 28+10, SOLID RT  
STA. 27+50 TO 31+50, SOLID LT  
STA. 28+10 TO 32+25, DOUBLE SOLID RT  
STA. 28+60 TO 31+50, SOLID RT  
STA. 31+50 TO 32+25, DOUBLE SOLID LT  
STA. 32+25 TO 33+50, SOLID LT & RT

646.622 TEMPORARY 6 INCH WHITE LINE, PAINT  
STA. 27+50 TO 27+63, RT (RAMP B)

646.642 TEMPORARY 8 INCH WHITE LINE, PAINT  
STA. 30+07 TO 33+50, LT (DIAGONALS)

646.652 TEMPORARY 8 INCH YELLOW LINE, PAINT  
STA. 28+60 TO 32+25, RT (DIAGONALS)


646.692 TEMPORARY LETTER OR SYMBOL, PAINT  
STA. 27+82, LT ARROW  
STA. 28+41, RT "SIGNAL"  
STA. 28+81, RT "AHEAD"  
STA. 32+64, RT ARROW  
STA. 32+67, RT ARROW (2)  
STA. 33+35, RT "ONLY"

646.81 PAINTED CURB  
STA. 30+62 TO 31+50, LT & RT

646.82 PAINTED ISLAND  
STA. 27+50 TO 31+50, C

675.50 REMOVING SIGNS  
AS SHOWN - 1

675.60 ERECTING SALVAGED SIGNS  
AS SHOWN - 1

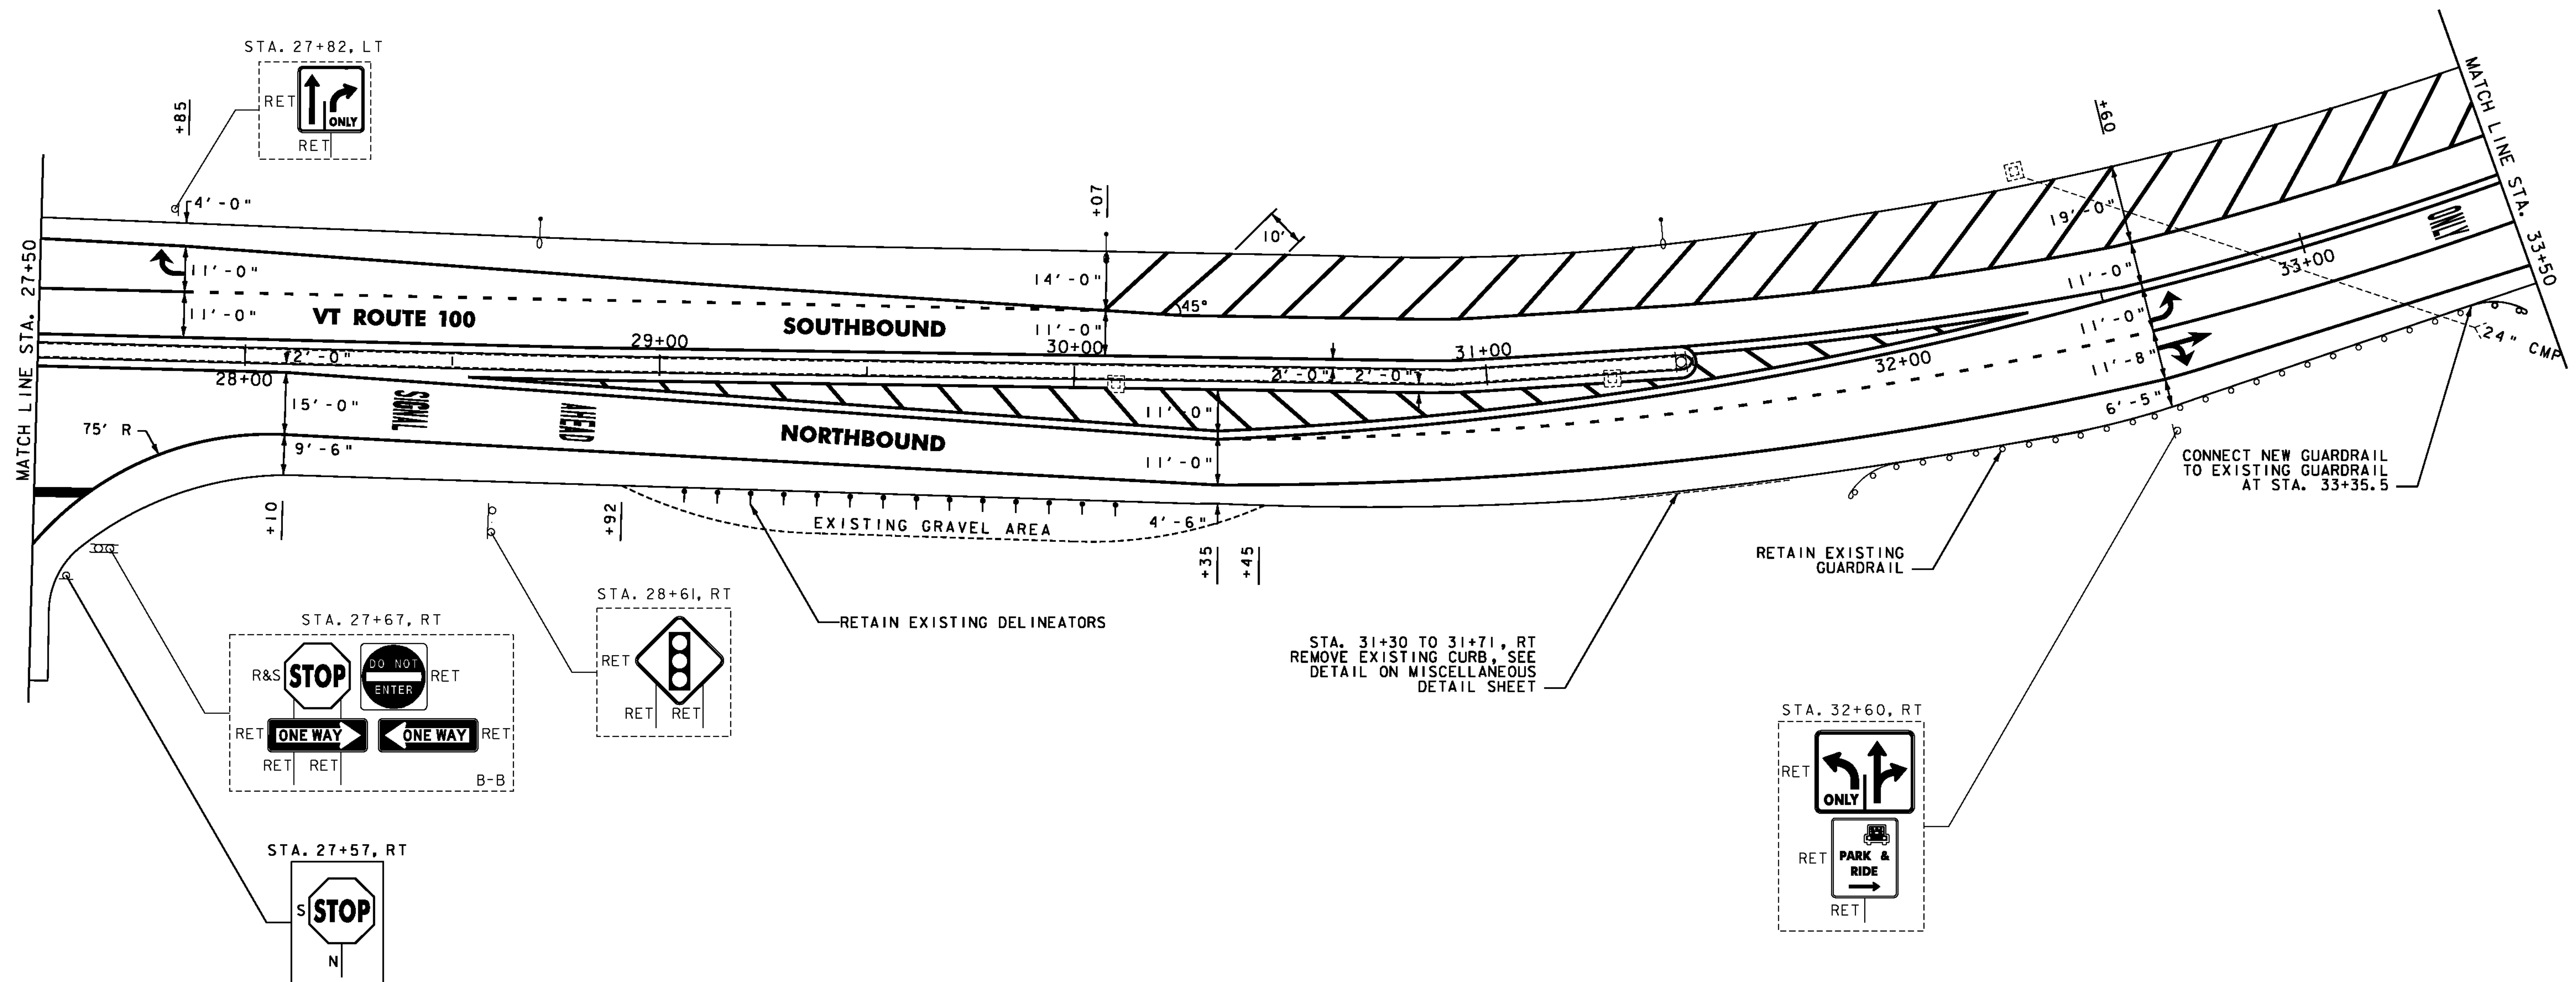

NOTES:  
1. FOR LEGENDS, SEE LAYOUT SHEET #1  
2. ALL EXISTING SIGNS NOT SHOWN SHALL BE RETAINED.

NOT TO SCALE

**PROJECT  
LAYOUT  
SHEET #6**



PROJECT NAME: WATERBURY  
PROJECT NUMBER: STP 2201(1)

FILE NAME: p99b154.dgn  
PROJECT LEADER: JLL  
DESIGNED BY: STANTEC  
IPARM FILE: p99b154106.i

PLOT DATE: 12/7/2010  
DRAWN BY: STANTEC  
CHECKED BY: STANTEC  
SHEET 35 OF 49