

604.412 OR 604.415 REHAB,
DLS, CBS OR MHS, CLASS I OR II
STA. 40+70, LT

621.20 STEEL BEAM GUARDRAIL, GALVANIZED
STA. 39+50.0 TO 39+87.0, RT

621.60 ANCHOR FOR STEEL BEAM RAIL
STA. 39+87.0, RT

621.80 REMOVAL AND DISPOSAL OF GUARDRAIL
STA. 39+50.0 TO 39+87.0, RT

629.20 ADJUST ELEVATION OF VALVE BOX
STA. 40+81, RT
STA. 43+32, RT

646.401 DURABLE 4 INCH WHITE LINE, TYPE I TAPE
ALL LINES WILL INCLUDE EDGE LINE BREAKS AND
RADIUS FOR SIDE ROADS)
STA. 39+50 TO 45+50, SOLID LT & RT
STA. 40+50 TO 41+60, DOTTED RT (LANE LINE)
STA. 41+60 TO 42+63, SOLID RT (LANE LINE)
STA. 43+00, DOUBLE SOLID RT (SHAW'S)
STA. 43+20, RT (SHAW'S LANE LINE)
STA. 43+30 TO 45+44, SOLID LT (LANE LINE)
STA. 45+44 TO 45+50, DOTTED LT

646.411 DURABLE 4 INCH YELLOW LINE, TYPE I TAPE
(ALL LINES WILL INCLUDE C BREAKS FOR SIDE ROADS)
STA. 39+50 TO 41+16, SOLID LT & RT
STA. 39+50 TO 41+16, DASHED RT
STA. 39+50 TO 41+60, DASHED LT
STA. 41+16 TO 42+30, SOLID LT
STA. 41+16 TO 42+64, DOUBLE SOLID LT & RT
STA. 43+00, DOUBLE SOLID RT (SHAW'S)
STA. 43+30 TO 45+50, DOUBLE SOLID RT

646.441 DURABLE 8 INCH WHITE LINE, TYPE I TAPE
STA. 40+55 TO 40+67, RT (HYDRANT)

646.451 DURABLE 8 INCH YELLOW LINE, TYPE I TAPE
STA. 41+39 TO 42+64, C (DIAGONALS)

646.481 DURABLE 24 INCH STOP BAR, TYPE I TAPE
STA. 42+63, RT
STA. 43+20, RT (SHAW'S)
STA. 43+30, LT

646.491 DURABLE LETTER OR SYMBOL, TYPE I TAPE
STA. 40+72, C ARROW
STA. 40+90, C ARROW
STA. 41+64, RT ARROW
STA. 42+11, RT "ONLY"
STA. 42+54, RT ARROW
STA. 43+14, RT ARROW (SHAW'S)
STA. 43+26, RT ARROW (SHAW'S)
STA. 43+41, C ARROW
STA. 43+93, C "ONLY"
STA. 44+41, C ARROW
STA. 44+88, C "ONLY"
STA. 45+40, C ARROW

646.501 DURABLE CROSSWALK MARKING, TYPE I TAPE
STA. 42+65 TO 43+31, RT

646.602 TEMPORARY 4 INCH WHITE LINE, PAINT
ALL LINES WILL INCLUDE EDGE LINE BREAKS AND
RADIUS FOR SIDE ROADS)
STA. 39+50 TO 45+50, SOLID LT & RT
STA. 40+50 TO 41+60, DOTTED RT (LANE LINE)
STA. 41+60 TO 42+63, SOLID RT (LANE LINE)
STA. 43+00, DOUBLE SOLID RT (SHAW'S)
STA. 43+20, RT (SHAW'S LANE LINE)
STA. 43+30 TO 45+44, SOLID LT (LANE LINE)
STA. 45+44 TO 45+50, DOTTED LT

646.612 TEMPORARY 4 INCH YELLOW LINE, PAINT
(ALL LINES WILL INCLUDE C BREAKS FOR SIDE ROADS)
STA. 39+50 TO 41+16, SOLID LT & RT
STA. 39+50 TO 41+16, DASHED RT
STA. 39+50 TO 41+60, DASHED LT
STA. 41+16 TO 42+30, SOLID LT
STA. 41+16 TO 42+64, DOUBLE SOLID LT & RT
STA. 43+00, DOUBLE SOLID RT (SHAW'S)
STA. 43+30 TO 45+50, DOUBLE SOLID RT


646.642 TEMPORARY 8 INCH WHITE LINE, PAINT
STA. 40+55 TO 40+67, RT (HYDRANT)

646.652 TEMPORARY 8 INCH YELLOW LINE, PAINT
STA. 41+39 TO 42+64, C (DIAGONALS)

646.682 TEMPORARY 24 INCH STOP BAR, PAINT
STA. 42+63, RT
STA. 43+20, RT (SHAW'S)
STA. 43+30, LT

646.692 TEMPORARY LETTER OR SYMBOL, PAINT
STA. 40+72, C ARROW
STA. 40+90, C ARROW
STA. 41+64, RT ARROW
STA. 42+11, RT "ONLY"
STA. 42+54, RT ARROW
STA. 43+14, RT ARROW (SHAW'S)
STA. 43+26, RT ARROW (SHAW'S)
STA. 43+41, C ARROW
STA. 43+93, C "ONLY"
STA. 44+41, C ARROW
STA. 44+88, C "ONLY"
STA. 45+40, C ARROW

646.702 TEMPORARY CROSSWALK MARKING, PAINT
STA. 42+65 TO 43+31, RT

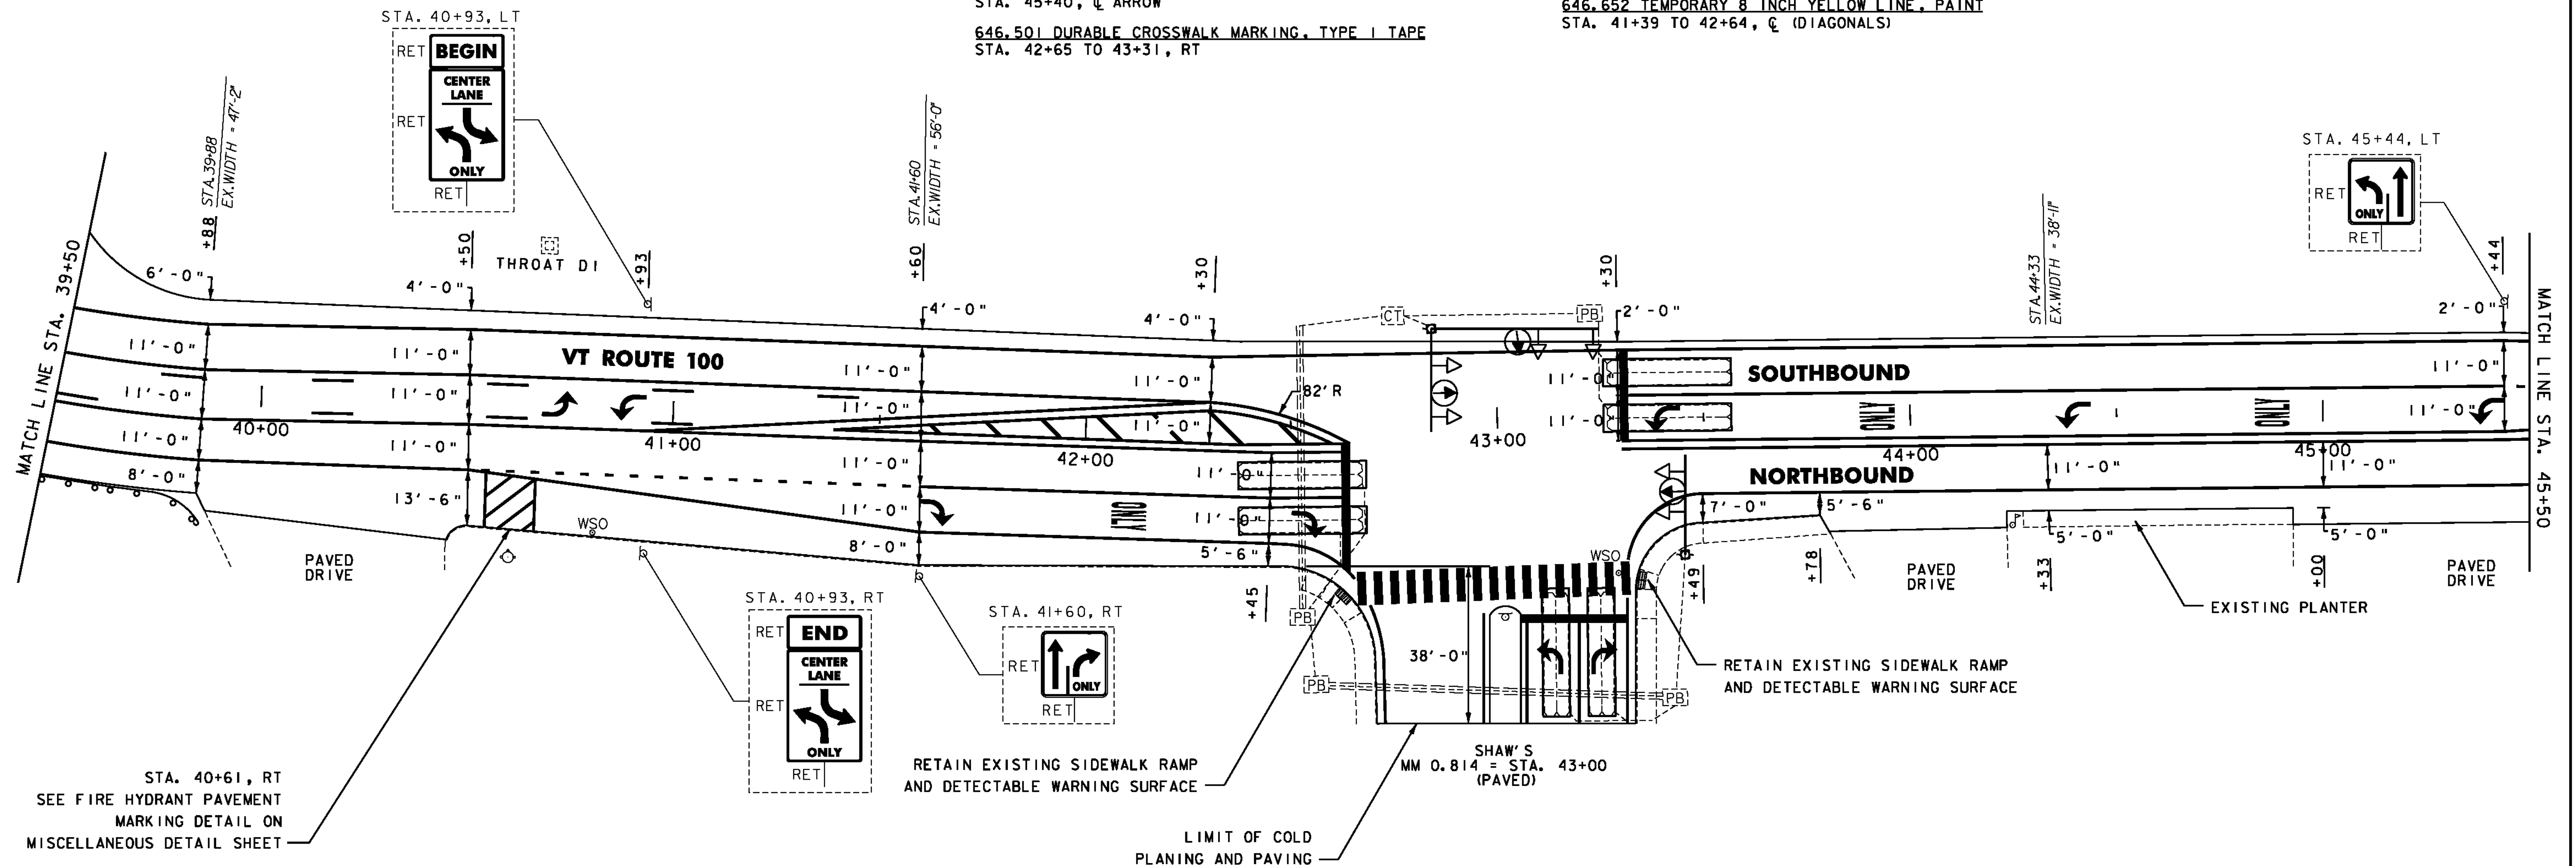

- NOTES:
1. FOR LEGENDS, SEE LAYOUT SHEET #1
2. ALL EXISTING SIGNS NOT SHOWN SHALL BE RETAINED.

NOT TO SCALE

PROJECT LAYOUT SHEET #8



PROJECT NAME: WATERBURY	PLOT DATE: 12/7/2010
PROJECT NUMBER: STP 220I(1)	DRAWN BY: STANTEC
FILE NAME: p99b154.dgn	CHECKED BY: STANTEC
PROJECT LEADER: JLL	SHEET 37 OF 49
DESIGNED BY: STANTEC	
IPARM FILE: p99b154108.i	