

646.401 DURABLE 4 INCH WHITE LINE, TYPE I TAPE
 (ALL LINES WILL INCLUDE EDGE LINE BREAKS AND
 RADIUS FOR SIDE ROADS)
 STA. 81+50 TO 87+12.00, SOLID LT & RT
 STA. 86+20, RT (GUPTIL RD)

646.411 DURABLE 4 INCH YELLOW LINE, TYPE I TAPE
 (ALL LINES WILL INCLUDE C BREAKS FOR SIDE ROADS)
 STA. 81+50 TO 87+12.00, SOLID LT & RT
 STA. 86+20, RT (GUPTIL RD)

646.481 DURABLE 24 INCH STOP BAR, TYPE I TAPE
 86+20, RT (GUPTIL RD)

646.491 DURABLE LETTER OR SYMBOL, TYPE I TAPE
 86+20, RT "STOP" (GUPTIL RD)


646.602 TEMPORARY 4 INCH WHITE LINE, PAINT
 (ALL LINES WILL INCLUDE EDGE LINE BREAKS AND
 RADIUS FOR SIDE ROADS)
 STA. 81+50 TO 87+12.00, SOLID LT & RT
 STA. 86+20, RT (GUPTIL RD)

646.612 TEMPORARY 4 INCH YELLOW LINE, PAINT
 (ALL LINES WILL INCLUDE C BREAKS FOR SIDE ROADS)
 STA. 81+50 TO 87+12.00, SOLID LT & RT
 STA. 86+20, RT (GUPTIL RD)

646.682 TEMPORARY 24 INCH STOP BAR, PAINT
 86+20, RT (GUPTIL RD)

646.692 TEMPORARY LETTER OR SYMBOL, PAINT
 86+20, RT "STOP" (GUPTIL RD)

END WATERBURY STP 2201(1)
VT ROUTE 100 STA. 87+12.00 = MM 1.650

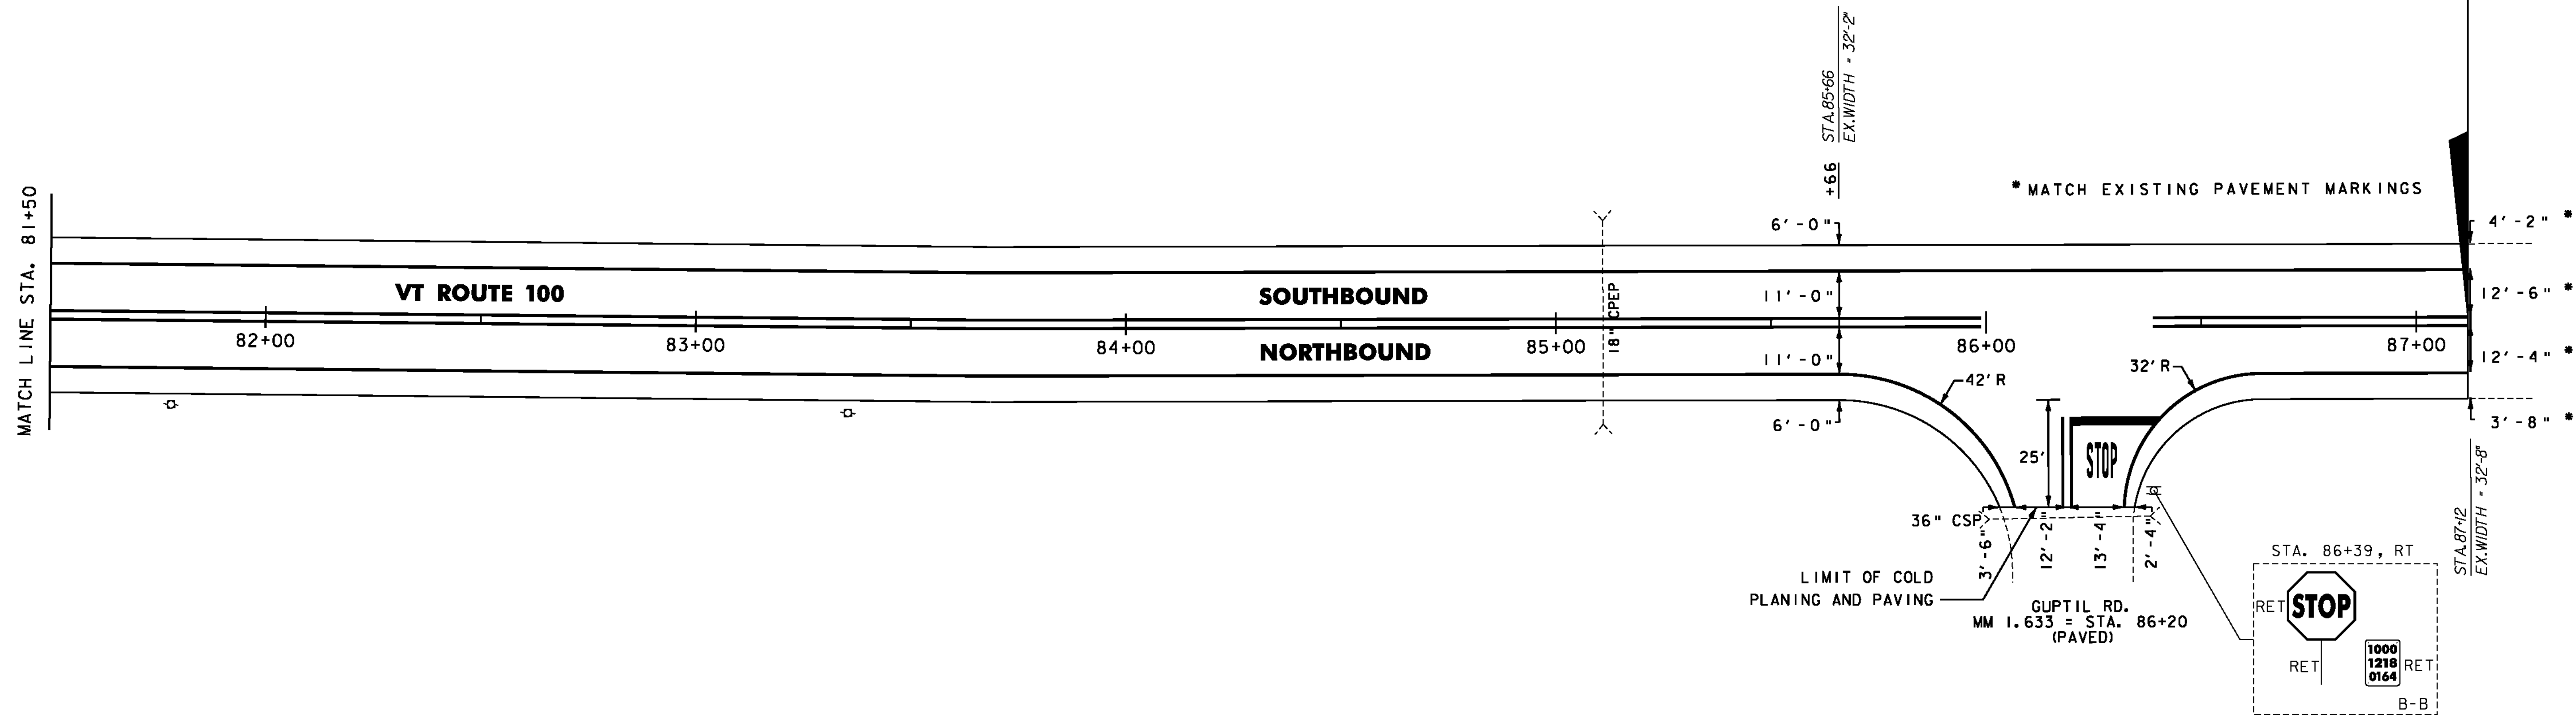

- NOTES:
1. FOR LEGENDS, SEE LAYOUT SHEET #1
 2. ALL EXISTING SIGNS NOT SHOWN SHALL BE RETAINED.

NOT TO SCALE

**PROJECT
 LAYOUT
 SHEET #12**



| | |
|-----------------------------|----------------------|
| PROJECT NAME: WATERBURY | PLOT DATE: 12/7/2010 |
| PROJECT NUMBER: STP 2201(1) | DRAWN BY: STANTEC |
| FILE NAME: p99b154.dgn | CHECKED BY: STANTEC |
| PROJECT LEADER: JLL | SHEET 41 OF 49 |
| DESIGNED BY: STANTEC | |
| IPARM FILE: p99b154112.1 | |