

646.402 DURABLE 4" WHITE LINE, THERMOPLASTIC

STA. 57+50 - STA. 63+50 (SOLID LT & RT)  
 STA. 57+50 - STA. 63+50 (DASHED LT & RT)

646.602 TEMPORARY 4" WHITE LINE, PAINT

STA. 57+50 - STA. 63+50 (SOLID LT & RT)  
 STA. 57+50 - STA. 63+50 (DASHED LT & RT)

646.81 PAINTED CURB

STA. 61+34 - STA. 61+94 LT  
 STA. 62+33 - STA. 62+93 LT  
 STA. 63+35 - STA. 63+50 RT

646.412 DURABLE 4" YELLOW LINE, THERMOPLASTIC

STA. 57+50 - STA. 63+50 (SOLID RT,  
 BOTH EDGES OF MEDIAN)

646.612 TEMPORARY 4" YELLOW LINE, PAINT


STA. 57+50 - STA. 63+50 (SOLID RT,  
 BOTH EDGES OF MEDIAN)

604.412, 604.415, 604.418 REHAB, DROP  
 INLETS, CATCH BASINS, OR MANHOLES, CLASS I,  
 CLASS II OR CLASS III

STA. 57+64 LT "TYPE D GRATE"  
 STA. 57+65 RT "TYPE D GRATE"  
 STA. 59+62 RT & LT "TYPE D GRATE"  
 STA. 61+12 LT "TYPE D GRATE"  
 STA. 61+13 RT "TYPE D GRATE"

616.40 REMOVING AND RESETTING CURB

STA. 61+12 - STA. 63+50 LT

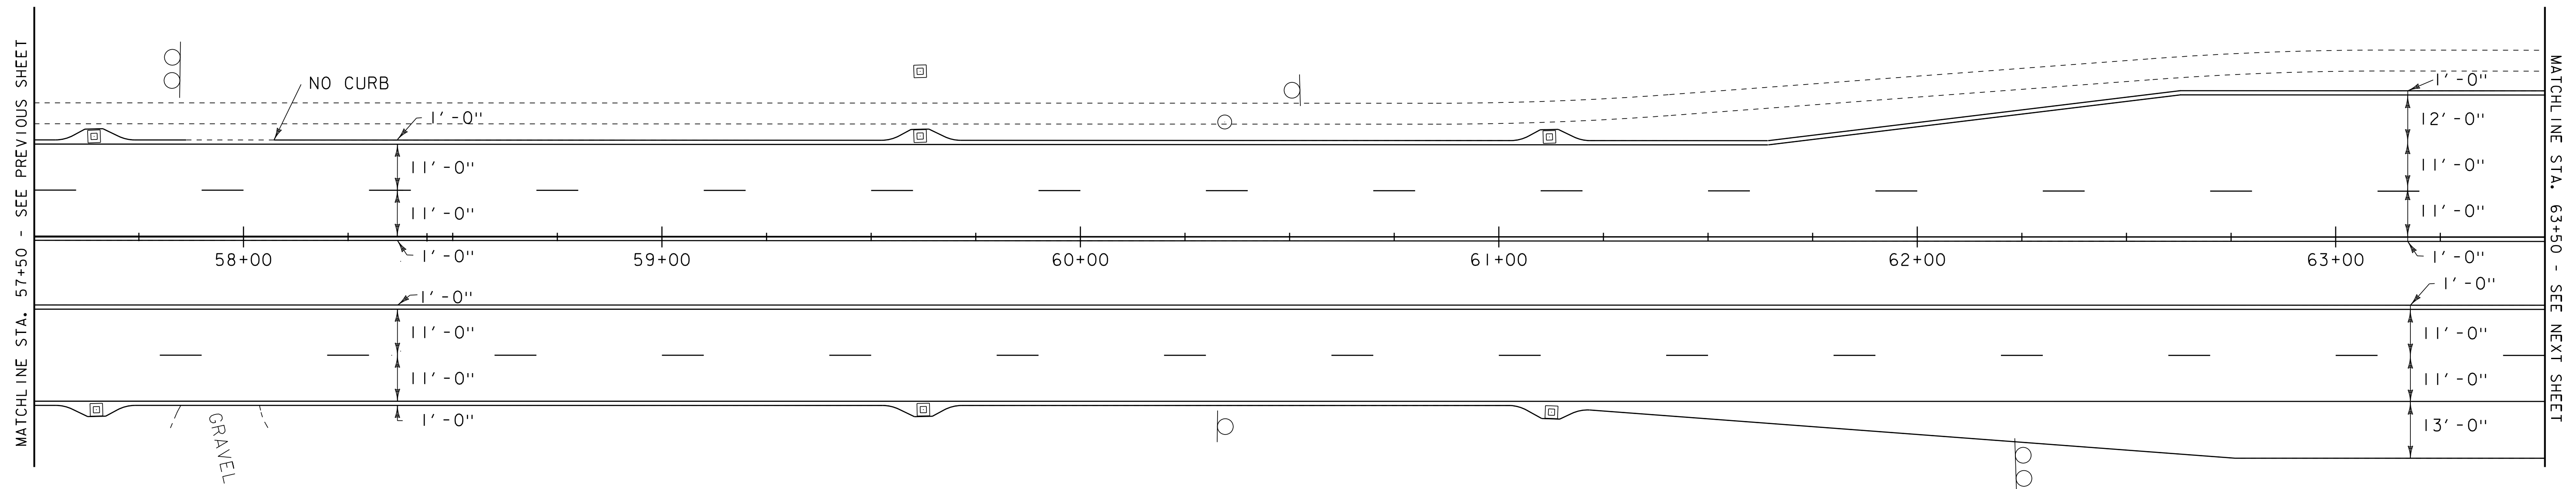

**LEGEND**

- HYDRANT
- MANHOLE
- WATER VALVE
- ⊙ GAS PIPELINE MARKER
- ⊠ CATCH BASIN / DROP INLET
- CURB INLET
- ⊠ TRAFFIC CONTROL BOX
- ⊕ RAILROAD CROSSING SIGNAL

**SIGN LEGEND**

- R = REMOVE
- R&S = REMOVE AND SALVAGE
- RET = RETAIN
- S = SALVAGE
- N = NEW
- B-B = BACK TO BACK

NOT TO SCALE

DATUM	
VERTICAL	N/A
HORIZONTAL	N/A

<b>PROJECT LAYOUT SHEET 11</b>	PROJECT NAME: COLCHESTER-ESSEX	PLOT DATE: 30-OCT-2012 12:00
	PROJECT NUMBER: STP 2616(I)	DRAWN BY: SJL
	FILE NAME: p06b062.dgn	CHECKED BY: EPD
	DESIGNED BY: CDL	SHEET 19 OF 45
	PLOT FILE: p06b062p11.i	