

646.492 DURABLE LETTER OR SYMBOL, THERMOPLASTIC

STA. 69+41 LT ARROW  
STA. 69+79 RT "ONLY"

646.692 TEMPORARY LETTER OR SYMBOL, PAINT


STA. 69+41 LT ARROW  
STA. 69+79 RT "ONLY"

646.402 DURABLE 4" WHITE LINE, THERMOPLASTIC

STA. 69+25 - STA. 71+91 (SOLID LT & RT)  
STA. 69+25 - STA. 71+91 (DASHED LT & RT)  
STA. 69+25 - STA. 69+93 (SOLID RT)  
STA. 69+25 - STA. 69+51 (SOLID LT)  
STA. 69+51 - STA. 71+04 (DOTTED LT)  
STA. 69+93 - STA. 71+38 (DOTTED RT)  
STA. 0+00 - STA. 3+50 (SOLID LT & RT)  
STA. 0+00 - STA. 3+50 (DASHED LT & RT)

646.602 TEMPORARY 4" WHITE LINE, PAINT

STA. 69+25 - STA. 71+91 (SOLID LT & RT)  
STA. 69+25 - STA. 71+91 (DASHED LT & RT)  
STA. 69+25 - STA. 69+93 (SOLID RT)  
STA. 69+25 - STA. 69+51 (SOLID LT)  
STA. 69+51 - STA. 71+04 (DOTTED LT)  
STA. 69+93 - STA. 71+38 (DOTTED RT)  
STA. 0+00 - STA. 3+50 (SOLID LT & RT)  
STA. 0+00 - STA. 3+50 (DASHED LT & RT)

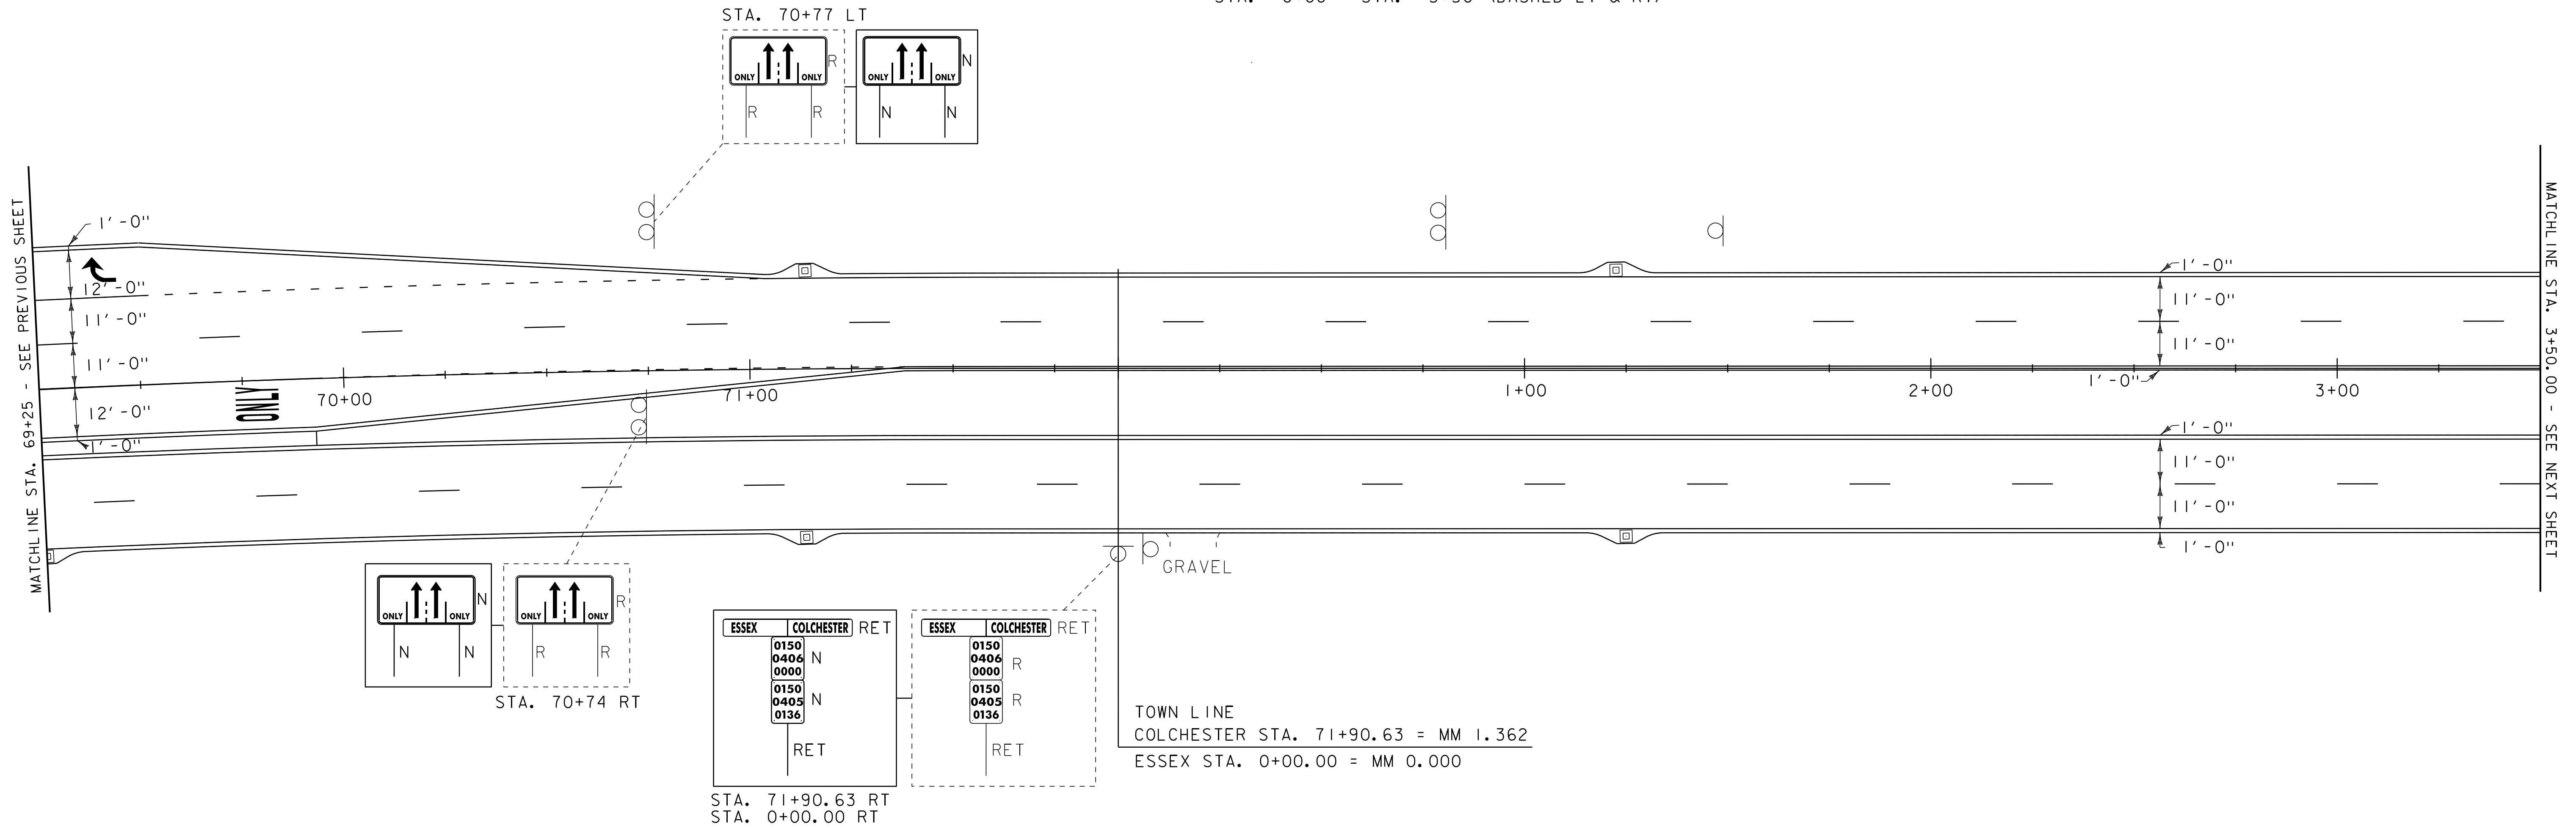

646.412 DURABLE 4" YELLOW LINE, THERMOPLASTIC

STA. 69+25 - STA. 71+91 (SOLID RT, BOTH EDGES OF MEDIAN)  
STA. 0+00 - STA. 3+50 (SOLID RT, BOTH EDGES OF MEDIAN)

646.612 TEMPORARY 4" YELLOW LINE, PAINT

STA. 69+25 - STA. 71+91 (SOLID RT, BOTH EDGES OF MEDIAN)  
STA. 0+00 - STA. 3+50 (SOLID RT, BOTH EDGES OF MEDIAN)

675.50 REMOVING SIGNS  
AS SHOWN - 4

646.81 PAINTED CURB

STA. 69+25 - STA. 69+81 LT  
STA. 69+63 - STA. 70+23 RT  
STA. 71+08 - STA. 71+68 RT

604.412, 604.415, 604.418 REHAB, DROP  
INLETS, CATCH BASINS, OR MANHOLES, CLASS I,  
CLASS II OR CLASS III

STA. 69+25 RT "TYPE D GRATE"  
STA. 71+14 RT & LT "TYPE D GRATE"  
STA. 1+23 LT "TYPE D GRATE"  
STA. 1+25 RT "TYPE D GRATE"

LEGEND

- HYDRANT
  - MANHOLE
  - WATER VALVE
  - GAS PIPELINE MARKER
  - CATCH BASIN / DROP INLET
  - CURB INLET
  - ⊠ TRAFFIC CONTROL BOX
  - ⊕ RAILROAD CROSSING SIGNAL
- SIGN LEGEND**
- R = REMOVE
  - R&S = REMOVE AND SALVAGE
  - RET = RETAIN
  - S = SALVAGE
  - N = NEW
  - B-B = BACK TO BACK

**PROJECT LAYOUT SHEET 13**

PROJECT NAME: COLCHESTER-ESSEX  
PROJECT NUMBER: STP 2616(I)

FILE NAME: p06b062.dgn	PLOT DATE: 30-OCT-2012 12:0
PROJECT LEADER: EPD	DRAWN BY: SJL
DESIGNED BY: CDL	CHECKED BY: EPD
PLOT FILE: p06b062p113.i	SHEET 21 OF 45

NOT TO SCALE

DATUM

VERTICAL	N/A
HORIZONTAL	N/A