

604.42 CHANGING ELEVATION OF SEWER MANHOLES

STA. 53+45 LT
 STA. 54+91 LT
646.482 DURABLE 24" STOP BAR, THERMOPLASTIC
 STA. 53+00 RT
 STA. 53+63 - STA. 53+73 LT
 STA. 54+50 LT
 STA. 54+92 LT - STA. 55+12 LT

646.682 TEMPORARY 24" STOP BAR, PAINT

STA. 53+00 RT
 STA. 53+63 - STA. 53+73 LT
 STA. 54+50 LT
 STA. 54+92 LT - STA. 55+12 LT

646.492 DURABLE LETTER OR SYMBOL, THERMOPLASTIC

STA. 51+90 RT ARROW
 STA. 52+41 RT "ONLY"
 STA. 52+52 RT ARROW
 STA. 52+92 RT ARROW
 STA. 52+92 RT ARROW
 STA. 55+04 LT "STOP"

646.692 TEMPORARY LETTER OR SYMBOL, PAINT

STA. 51+90 RT ARROW
 STA. 52+41 RT "ONLY"
 STA. 52+52 RT ARROW
 STA. 52+92 RT ARROW
 STA. 52+92 RT ARROW
 STA. 55+04 LT "STOP"

629.20 ADJUST ELEVATION OF VALVE BOX

STA. 51+06 LT
 STA. 53+58 LT
 STA. 53+67 LT
616.40 REMOVING AND RESETTING CURB
 STA. 55+75 - STA. 56+50 NORTH SIDE OF MEDIAN

646.81 PAINTED CURB

STA. 51+01 - STA. 51+61 RT
 STA. 51+51 - STA. 52+11 RT
 STA. 52+11 - STA. 52+71 RT
 STA. 52+74 - STA. 53+04 RT
 (BOTH EDGES OF MEDIAN)
 STA. 54+42 - STA. 54+72 RT
 (BOTH EDGES OF MEDIAN)

646.82 PAINTED ISLAND

STA. 52+80 - STA. 53+05 RT

675.50 REMOVING SIGNS

AS SHOWN - 5

678.22 VEHICLE LOOP DETECTOR

STA. 53+64 - STA. 53+70 LT (150 LF)

616.47 BITUMINOUS CONCRETE GUTTERS AND TRAFFIC ISLANDS

STA. 55+47 - STA. 55+79 LT

REMOVE AND RECONSTRUCT SIDEWALK RAMP TYPE 1, EXAMPLE 2 FROM STANDARD DRAWING C-3A

REMOVE AND RECONSTRUCT SIDEWALK RAMP TYPE 6, EXAMPLE 4 FROM STANDARD DRAWING C-3B

REMOVE AND RECONSTRUCT SIDEWALK RAMP TYPE 6, EXAMPLE 3 FROM STANDARD DRAWING C-3B

LIMITS OF COLD PLANING AND PAVING AT EXISTING PAVEMENT JOINT

STREET	LANE	STATION	SIZE	TYPE	# OF TURNS	MODE
JUGHANDLE	-	53+64 - 53+70 LT	6' X 29'	QUAD	2	PRES.

203.16 SOLID ROCK EXCAVATION

STA. 53+51 - STA. 53+62 LT
 STA. 53+95 - STA. 54+05 LT
 STA. 54+17 - STA. 54+23 RT
 STA. 54+20 - STA. 54+25 LT
 STA. 54+77 - STA. 54+87 LT
 STA. 55+05 - STA. 55+18 LT
 STA. 55+81 - STA. 55+92 LT
 STA. 56+27 - STA. 56+42 LT

618.30 DETECTABLE WARNING SURFACE

STA. 53+59 LT
 STA. 53+99 LT
 STA. 54+20 RT
 STA. 54+22 LT
 STA. 54+82 LT
 STA. 55+09 LT
 STA. 55+90 LT
 STA. 56+33 LT

618.10 PORTLAND CEMENT CONCRETE SIDEWALK, 5 INCH

STA. 53+51 - STA. 53+62 LT
 STA. 53+95 - STA. 54+05 LT
 STA. 54+17 - STA. 54+23 RT
 STA. 54+20 - STA. 54+25 LT
 STA. 54+77 - STA. 54+87 LT
 STA. 55+05 - STA. 55+18 LT
 STA. 55+81 - STA. 55+92 LT
 STA. 56+27 - STA. 56+42 LT

646.452 DURABLE 8" YELLOW LINE, THERMOPLASTIC

STA. 54+27 - STA. 54+44 (HATCHED RT)





646.652 TEMPORARY 8" YELLOW LINE, PAINT

STA. 54+27 - STA. 54+44 (HATCHED RT)

REMOVE AND RECONSTRUCT SIDEWALK RAMP TYPE 1, EXAMPLE 2 FROM STANDARD DRAWING C-3A

MATCHLINE STA. 50+75.00 - SEE PREVIOUS SHEET

MATCHLINE STA. 56+75.00 - SEE NEXT SHEET

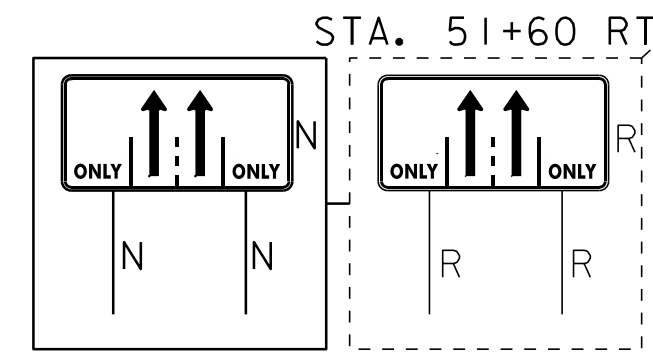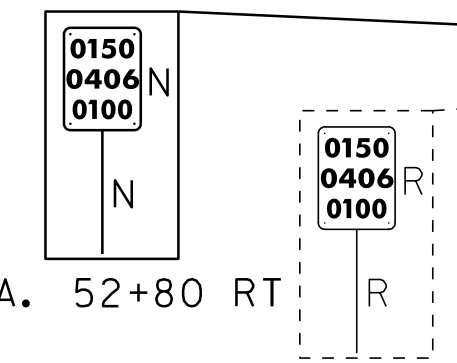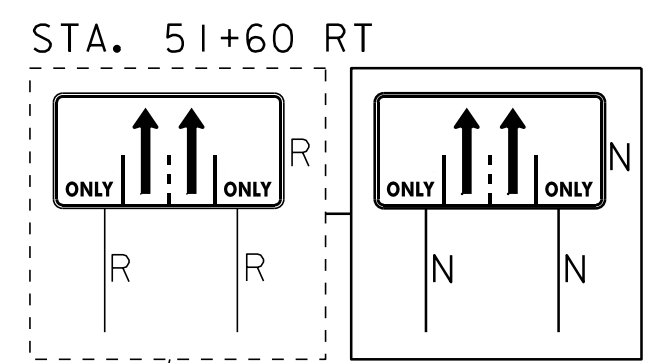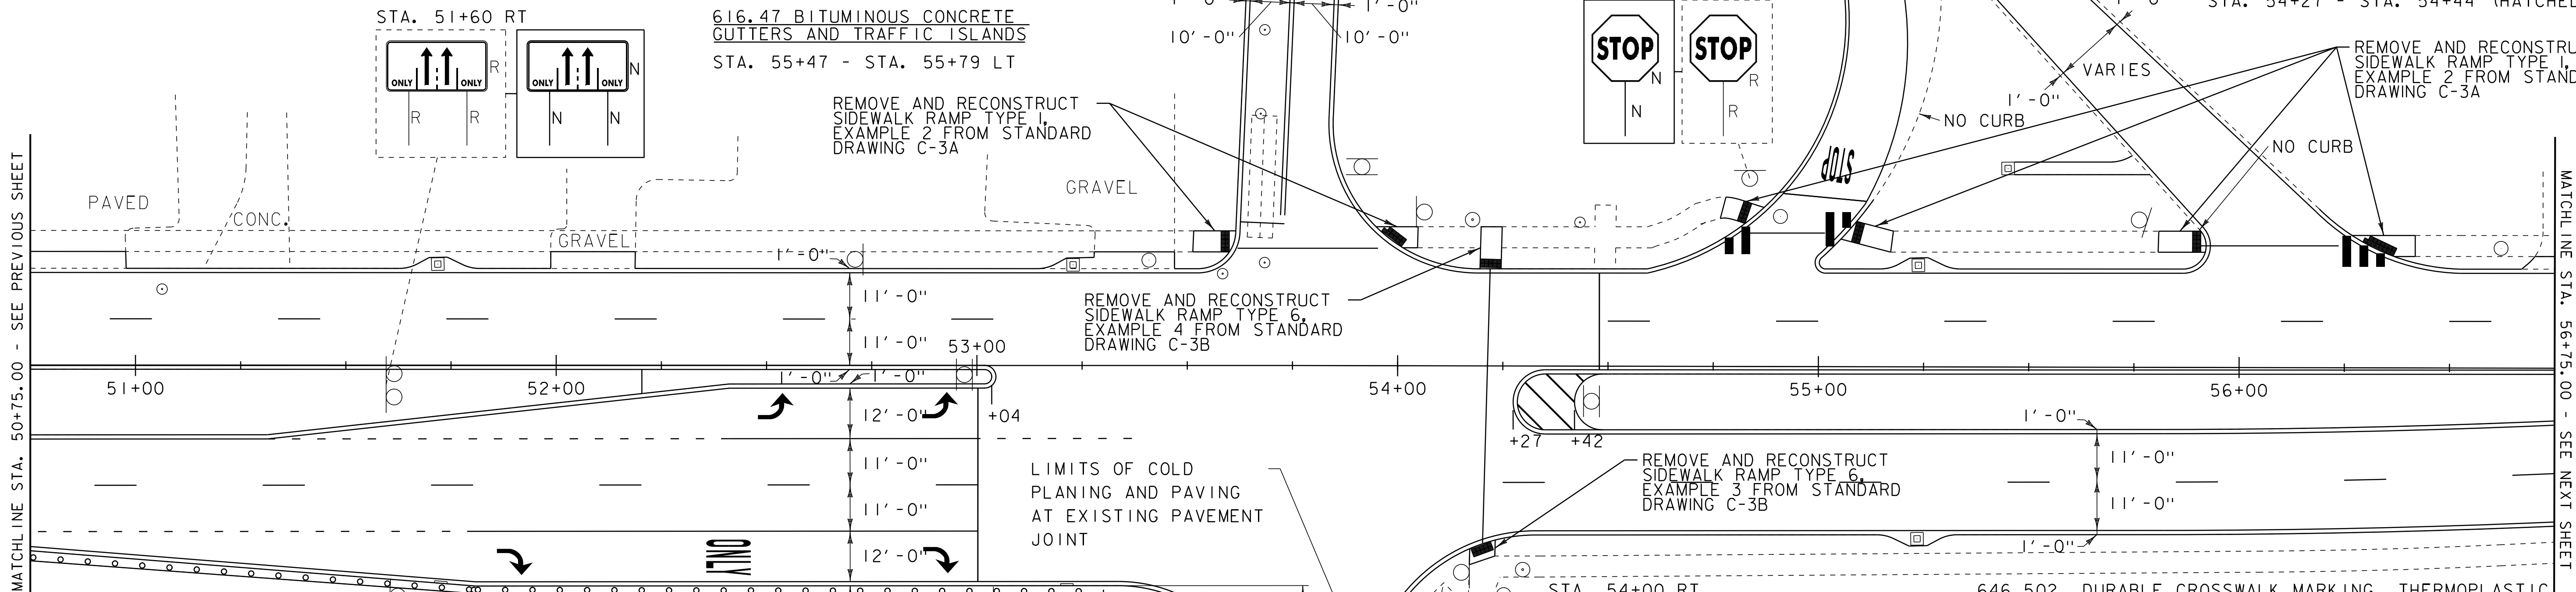

621.20 STEEL BEAM GUARDRAIL, GALVANIZED

STA. 54+02.00 LT - STA. 54+14.50 LT (JUGHANDLE)
 STA. 55+33.50 LT - STA. 55+46.00 LT (JUGHANDLE)

621.60 ANCHOR FOR STEEL BEAM RAIL

STA. 54+02.00 LT (JUGHANDLE)
 STA. 55+33.50 LT (JUGHANDLE)

621.80 REMOVAL AND DISPOSAL OF GUARDRAIL

STA. 54+02.00 LT - STA. 54+14.50 LT (JUGHANDLE)
 STA. 55+33.50 LT - STA. 55+46.00 LT (JUGHANDLE)

676.10 DELINEATOR WITH STEEL POST

STA. 53+28.00 RT
 STA. 54+02.00 LT (JUGHANDLE)
 STA. 55+46.00 LT (JUGHANDLE)

646.402 DURABLE 4" WHITE LINE, THERMOPLASTIC

STA. 50+75 - STA. 53+00 (DASHED RT & LT)
 STA. 50+75 - STA. 51+81 (DOTTED RT)
 STA. 50+75 - STA. 53+67 (SOLID LT)
 STA. 50+75 - STA. 56+75 (SOLID RT)
 (WITH EDGELINE BREAKS AT WEST STREET EXT.)
 STA. 51+31 - STA. 52+41 (DOTTED RT)
 STA. 52+41 - STA. 53+00 (SOLID RT)
 STA. 51+81 - STA. 53+00 (SOLID RT)
 STA. 53+00 - STA. 53+37 (DOTTED RT)
 STA. 53+80 - STA. 56+75 (SOLID LT)
 STA. 53+84 - STA. 55+07 (SOLID LT)
 (INNER EDGELINE OF JUGHANDLE)
 STA. 54+50 - STA. 56+75 (DASHED RT & LT)
 STA. 54+99 - STA. 55+93 (SOLID LT)

646.602 TEMPORARY 4" WHITE LINE, PAINT

STA. 50+75 - STA. 53+00 (DASHED RT & LT)
 STA. 50+75 - STA. 51+81 (DOTTED RT)
 STA. 50+75 - STA. 53+67 (SOLID LT)
 STA. 50+75 - STA. 56+75 (SOLID RT)
 (WITH EDGELINE BREAKS AT WEST STREET EXT.)
 STA. 51+31 - STA. 52+41 (DOTTED RT)
 STA. 52+41 - STA. 53+00 (SOLID RT)
 STA. 51+81 - STA. 53+00 (SOLID RT)
 STA. 53+00 - STA. 53+37 (DOTTED RT)
 STA. 53+80 - STA. 56+75 (SOLID LT)
 STA. 53+84 - STA. 55+07 (SOLID LT)
 (INNER EDGELINE OF JUGHANDLE)
 STA. 54+50 - STA. 56+75 (DASHED RT & LT)
 STA. 54+99 - STA. 55+93 (SOLID LT)

LEGEND

- ⊙ HYDRANT
- MANHOLE
- ⊕ WATER VALVE
- ⊖ GAS PIPELINE MARKER
- ⊞ CATCH BASIN / DROP INLET
- CURB INLET
- ⊠ TRAFFIC CONTROL BOX
- ⊕ RAILROAD CROSSING SIGNAL

SIGN LEGEND

- R = REMOVE
- R&S = REMOVE AND SALVAGE
- RET = RETAIN
- S = SALVAGE
- N = NEW
- B-B = BACK TO BACK

PROJECT LAYOUT SHEET 22

SEE REVISED SHEET
 NOT TO SCALE

PROJECT NAME: COLCHESTER-ESSEX
 PROJECT NUMBER: STP 2616(I)S

FILE NAME: p06b062.dgn
 PROJECT LEADER: EPD
 DESIGNED BY: CDL
 PLOT FILE: p06b062pl22.i
 PLOT DATE: 30-OCT-2012 12:0
 DRAWN BY: SJL
 CHECKED BY: EPD
 SHEET 30 OF \$SH\$

DATUM	
VERTICAL	N/A
HORIZONTAL	N/A