

203.16 SOLID ROCK EXCAVATION

STA. 71+42 - STA. 71+52 LT
 STA. 71+84 - STA. 71+93 LT

604.412, 604.415, 604.418 REHAB, DROP
 INLETS, CATCH BASINS, OR MANHOLES, CLASS I,
 CLASS II OR CLASS III

STA. 70+16 LT "TYPE D GRATE"
 STA. 70+17 RT "TYPE D GRATE"
 STA. 72+17 RT "TYPE D GRATE"
 STA. 72+26 LT "TYPE D GRATE"
 STA. 74+13 LT "TYPE D GRATE"
 STA. 74+24 RT "TYPE D GRATE"

604.42 CHANGING ELEVATION
 OF SEWER MANHOLES

STA. 71+70 LT
 STA. 72+52 RT

618.10 PORTLAND CEMENT
 CONCRETE SIDEWALK, 5 INCH


STA. 71+42 - STA. 71+52 LT
 STA. 71+84 - STA. 71+93 LT

618.30 DETECTABLE WARNING SURFACE

STA. 71+48 LT
 STA. 71+88 LT

629.20 ADJUST ELEVATION
 OF VALVE BOX

STA. 71+63 LT
 STA. 72+51 LT
 STA. 72+55 LT
 STA. 73+12 LT

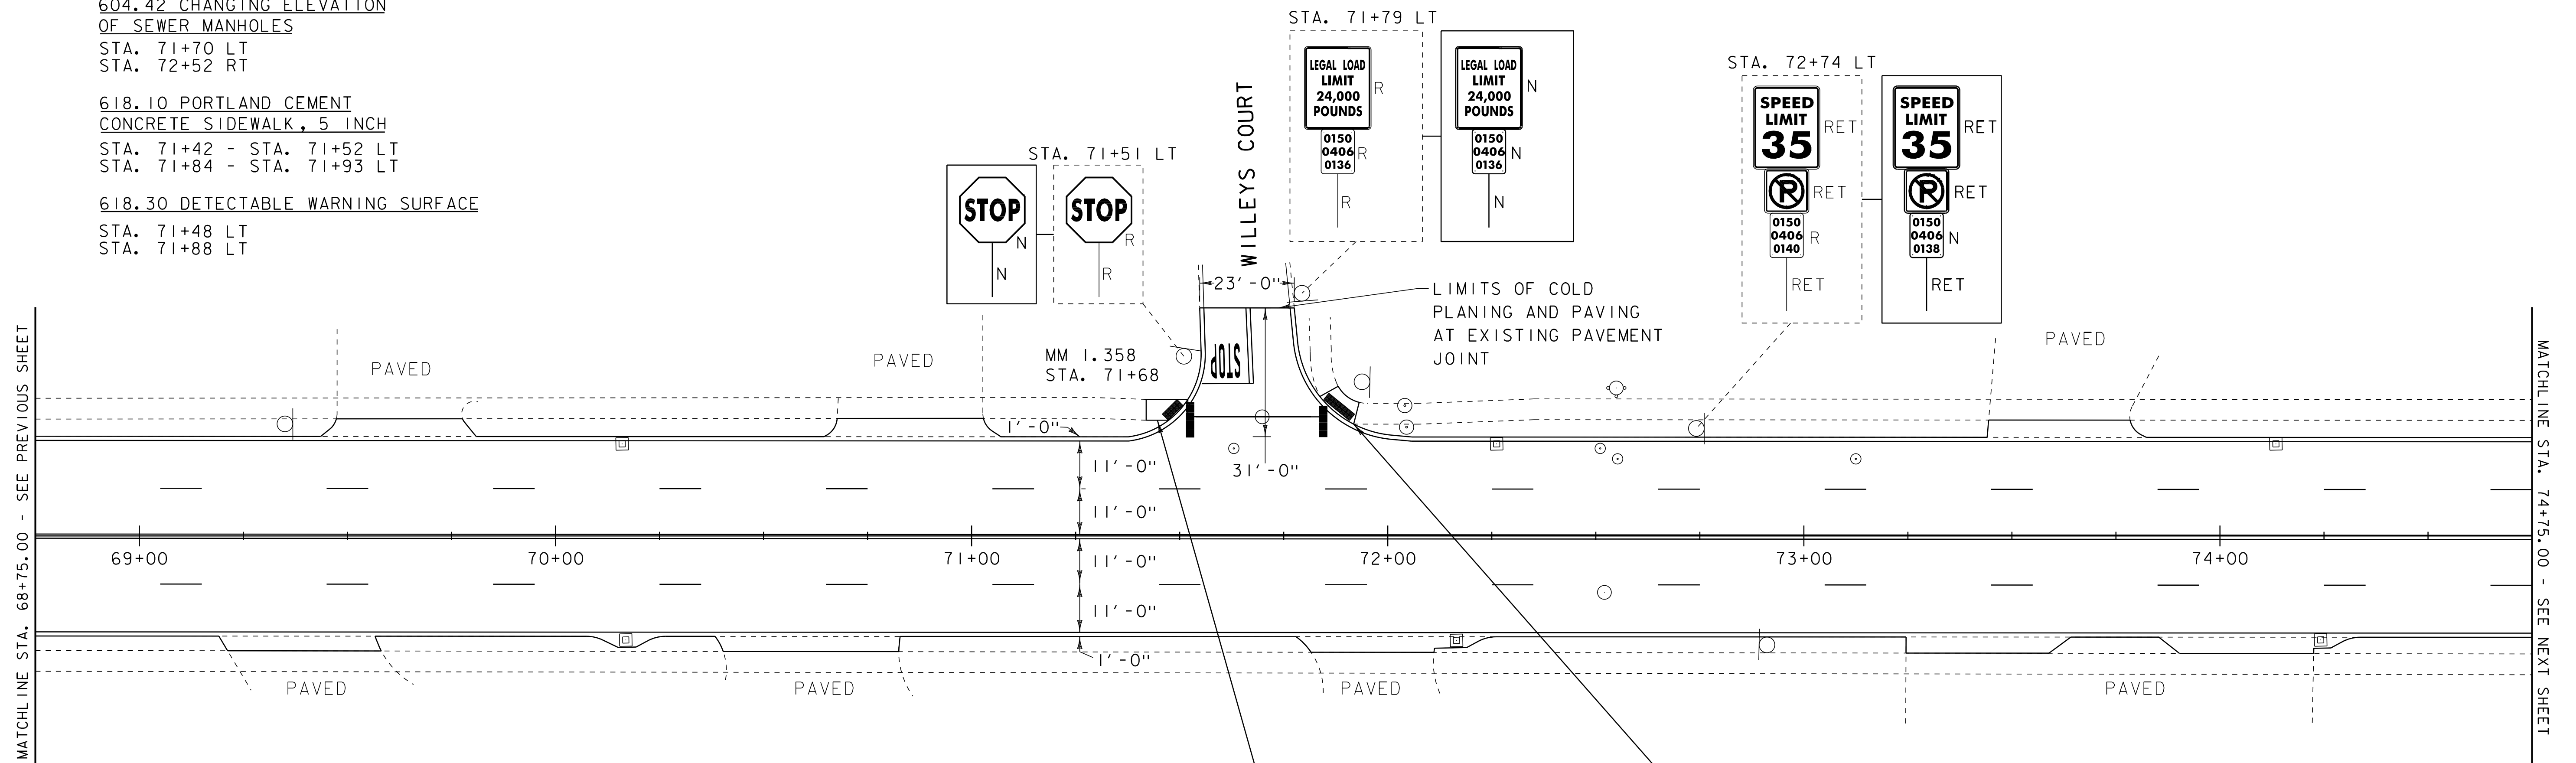

646.402 DURABLE 4" WHITE LINE, THERMOPLASTIC

STA. 68+75 - STA. 74+75 (SOLID LT & RT)
 (WITH EDGELINE BREAKS AT WILLEYS COURT)
 STA. 68+75 - STA. 74+75 (DASHED LT & RT)

646.602 TEMPORARY 4" WHITE LINE, PAINT

STA. 68+75 - STA. 74+75 (SOLID LT & RT)
 (WITH EDGELINE BREAKS AT WILLEYS COURT)
 STA. 68+75 - STA. 74+75 (DASHED LT & RT)

646.412 DURABLE 4" YELLOW LINE, THERMOPLASTIC

STA. 68+75 - STA. 74+75 (SOLID LT & RT, CENTERLINE)
 STA. 71+68 LT (CENTERLINE, WILLEYS COURT)

646.612 TEMPORARY 4" YELLOW LINE, PAINT

STA. 68+75 - STA. 74+75 (SOLID LT & RT, CENTERLINE)
 STA. 71+68 LT (CENTERLINE, WILLEYS COURT)

646.482 DURABLE 24" STOP BAR, THERMOPLASTIC

STA. 71+55 - STA. 71+68 LT

646.682 TEMPORARY 24" STOP BAR, PAINT

STA. 71+55 - STA. 71+68 LT

646.492 DURABLE LETTER OR SYMBOL, THERMOPLASTIC

STA. 71+61 LT "STOP"

646.692 TEMPORARY LETTER OR SYMBOL, PAINT

STA. 71+61 LT "STOP"

646.502 DURABLE CROSSWALK MARKING, THERMOPLASTIC

STA. 71+51 LT - 71+85 LT

646.702 TEMPORARY CROSSWALK MARKING, PAINT

STA. 71+51 LT - 71+85 LT

675.50 REMOVING SIGNS

AS SHOWN - 4

REMOVE AND RECONSTRUCT
 SIDEWALK RAMP TYPE 6,
 EXAMPLE 3 FROM STANDARD
 DRAWING C-3B

LEGEND

- HYDRANT
- MANHOLE
- WATER VALVE
- GAS PIPELINE MARKER
- CATCH BASIN / DROP INLET
- CURB INLET
- ⊠ TRAFFIC CONTROL BOX
- ⊕ RAILROAD CROSSING SIGNAL

SIGN LEGEND

- R = REMOVE
- R&S = REMOVE AND SALVAGE
- RET = RETAIN
- S = SALVAGE
- N = NEW
- B-B = BACK TO BACK

SEE REVISED SHEET

NOT TO SCALE

DATUM	
VERTICAL	N/A
HORIZONTAL	N/A

PROJECT LAYOUT SHEET 25	PROJECT NAME: COLCHESTER-ESSEX
	PROJECT NUMBER: STP 2616(I)S
	FILE NAME: p06b062.dgn
	PLOT FILE: p06b062pl25.i
	PLOT DATE: 30-OCT-2012 12:00
	DRAWN BY: SJL
	CHECKED BY: EPD
	SHEET 33 OF \$SH\$