
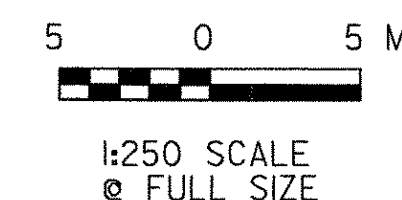


**LEGEND**

- AR.01(3) DECIDUOUS TREE GROUPING WITH PLANT TYPE AND (QUANTITY)
- AC.01(4) EVERGREEN TREE GROUPING WITH PLANT TYPE AND (QUANTITY)
- EXISTING DECIDUOUS TREE
- EXISTING EVERGREEN TREE
- TOE OF SLOPE
- LIMIT OF CUT
- APPROXIMATE ULTIMATE TOE OF SLOPE
- APPROXIMATE ULTIMATE LIMIT OF CUT
- TREELINE
- R.O.W.

NOTE:  
THIS SHEET TO BE USED FOR  
LANDSCAPING INFORMATION ONLY

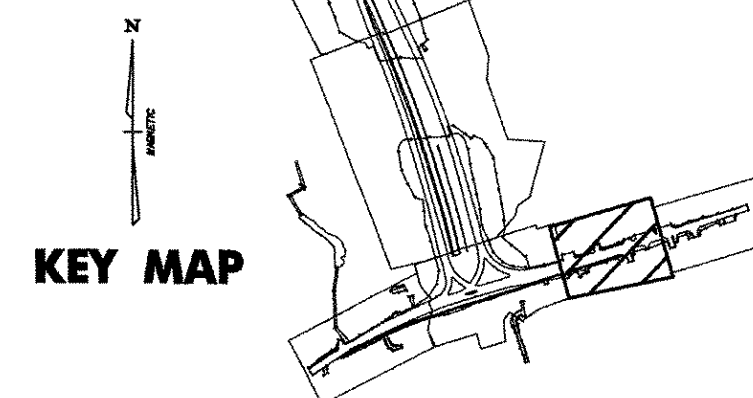

<b>VERMONT AGENCY OF TRANSPORTATION</b>	
<b>DuBois &amp; King inc.</b>	
PROJECT NAME: BENNINGTON - NORTH	PLOT DATE: 1/27/2009
PROJECT NUMBER: BENNINGTON AC NH 019-1(51)	DRAWN BY: E. SMALL
FILE NAME: ...dgn\zd307c\gen_plans_250.prf	CHECKED BY: J. STEELE
DESIGN SUPERVISOR: J. BENSON	SHEET 173 OF 367
DESIGNED BY: J. STEELE/C. BRODIE	
<b>LANDSCAPE PLAN L-07</b>	

R:\R3463\FIC\CONTR\001\_51\dgn\zd307c\gen\_plans\_250.prf