



PLAN
SCALE 1:100

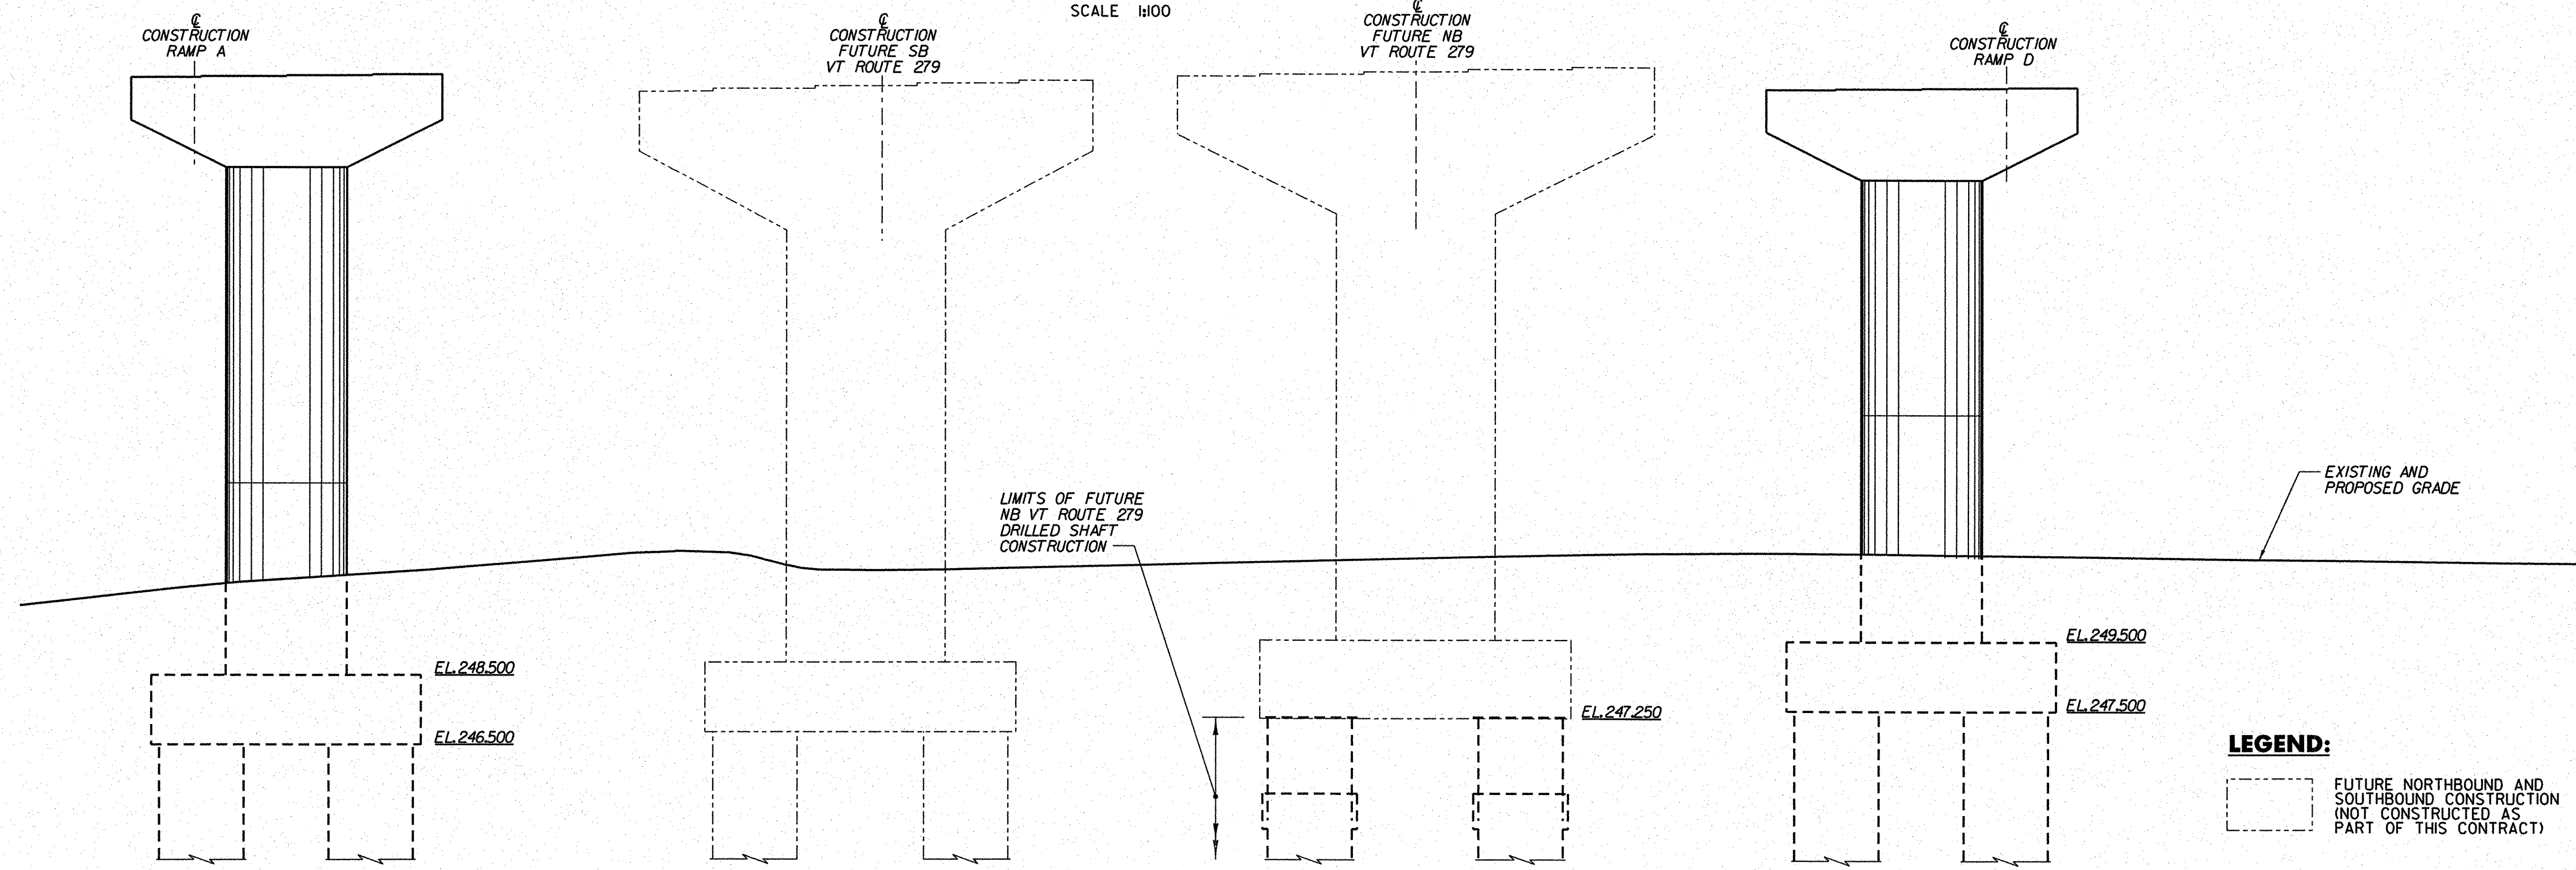

ELEVATION (LOOKING NORTH)
SCALE 1:100

LEGEND:
 FUTURE NORTHBOUND AND SOUTHBOUND CONSTRUCTION (NOT CONSTRUCTED AS PART OF THIS CONTRACT)

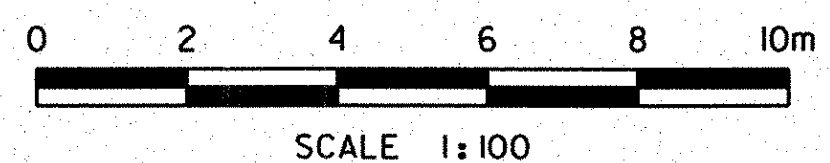

**STATE OF VERMONT
AGENCY OF TRANSPORTATION**

Town Of	BENNINGTON	Bridge No.	B15, B15N, B15S
Highway No.	VT RTE 279	Log Sta.	
		Surv. Sta.	
VT ROUTE 279 & RAMPS OVER ROARING BRANCH OF WALLOOMSAC RIVER			
PIER PLAN AND ELEVATION (EVEN PIERS)			
Designed By	B.J. CARLSON	Drawn By	D.S. URBINO
Checked By	K.M. WOJTKOWSKI	Date	06/08
		Bridge Design Supervisor	K.M. WOJTKOWSKI
		Date	06/08
PROJECT	BENNINGTON	PROJECT NO.	AC NH 019-1(51)
TVGA CAD Drawing No.	Pier2.dgn	Date	02/02/2009
Bridge Sheet No.	BR244	Sheet	231 of 367

