



RB 0+055
SCALE 1:250

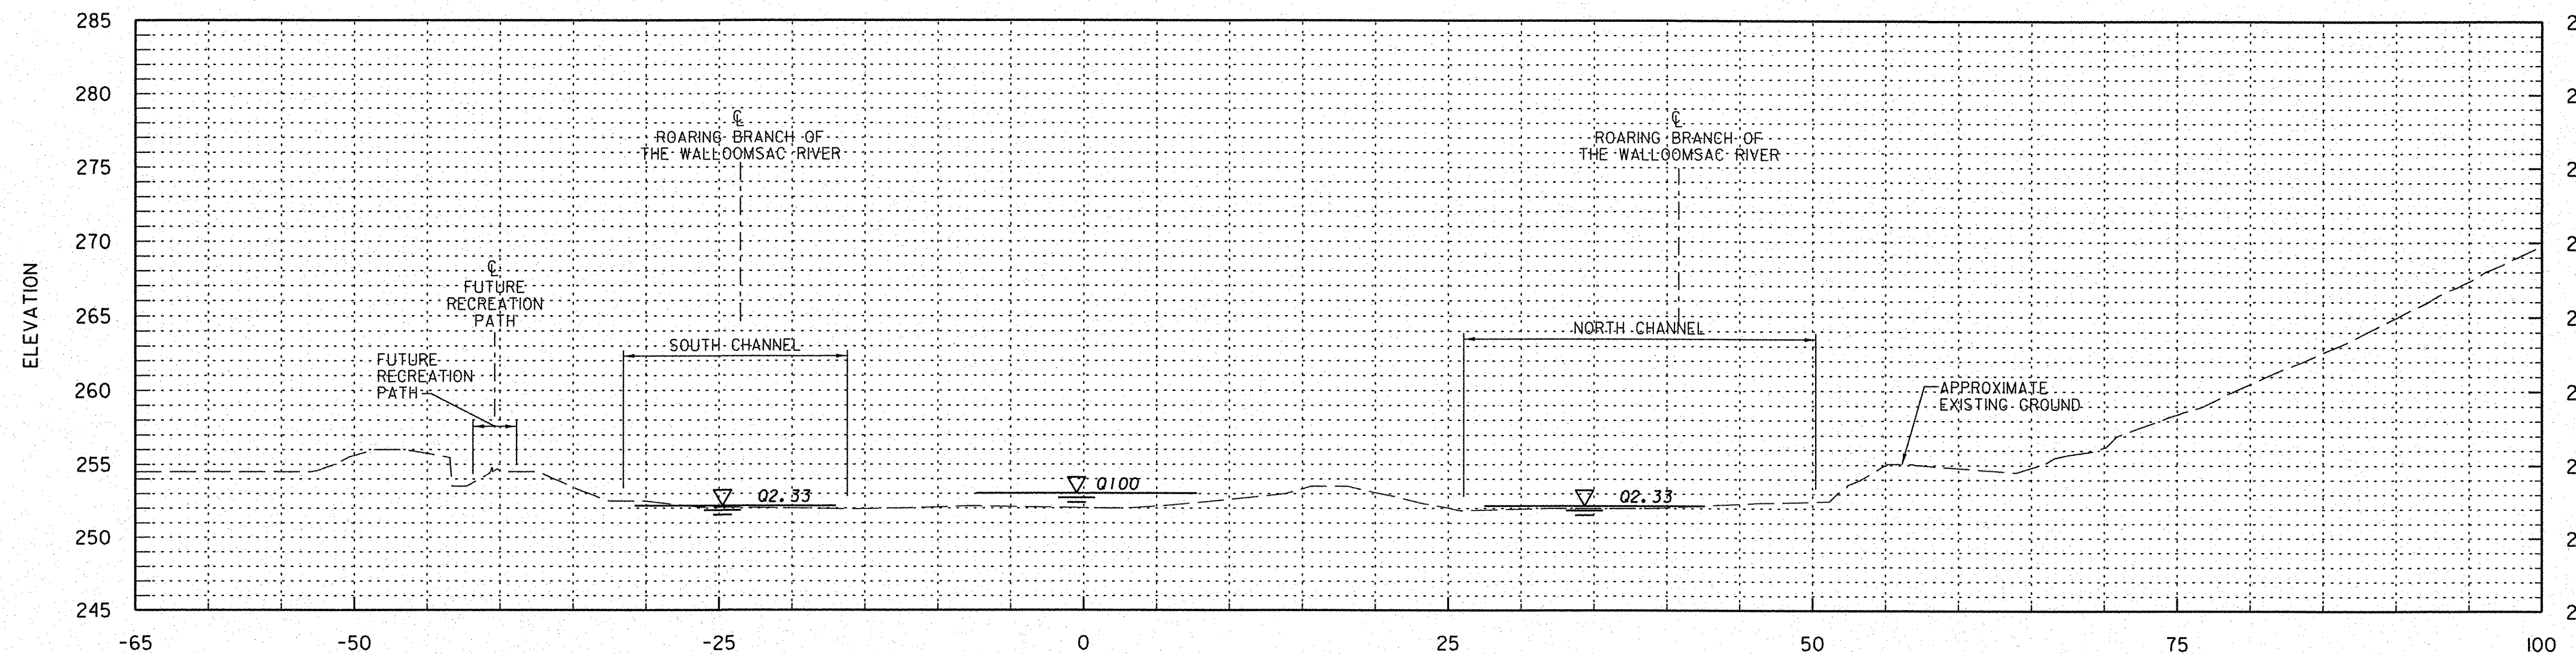

RB 0+050
SCALE 1:250

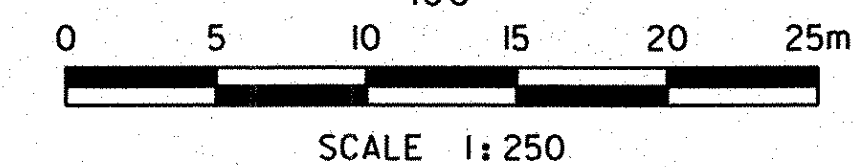

**STATE OF VERMONT
AGENCY OF TRANSPORTATION**

Town Of	BENNINGTON	Bridge No.	B15, B15N, B15S
Highway No.	VT RTE 279	Log Sta.	
		Surv. Sta.	
VT ROUTE 279 & RAMPS OVER ROARING BRANCH OF WALLOOMSAC RIVER			
CHANNEL CROSS SECTIONS (SHEET 1 OF 12)			
Designed By	J.J. MANUSE	Drawn By	D.W. SHAFFER
Checked By	B.J. CARLSON	Date	05/08
		Bridge Design Supervisor	K.M. WOJTKOWSKI
		Date	02/02/2009
PROJECT	BENNINGTON	PROJECT NO.	AC NH 019-I(51)
TVGA CAD Drawing No.	XSect.dgn	Date	02/02/2009
Bridge Sheet No.	BR320	Sheet	307 of 367

NOTE:

- CROSS SECTIONS ARE TAKEN PERPENDICULAR TO THE ROARING BRANCH CENTERLINE AND THE EMBANKMENT SLOPE CALLOUT MAY NOT BE PERPENDICULAR TO THE EMBANKMENT.
- THE LIMITS OF THE CHANNELS ARE BASED ON A FIELD SURVEY COMPLETED IN 1999. DUE TO THE VOLATILE NATURE OF THE STREAM, THE ACTUAL CHANNEL MAY VARY FROM WHAT IS SHOWN.