



**RB 0+165**  
SCALE 1:250

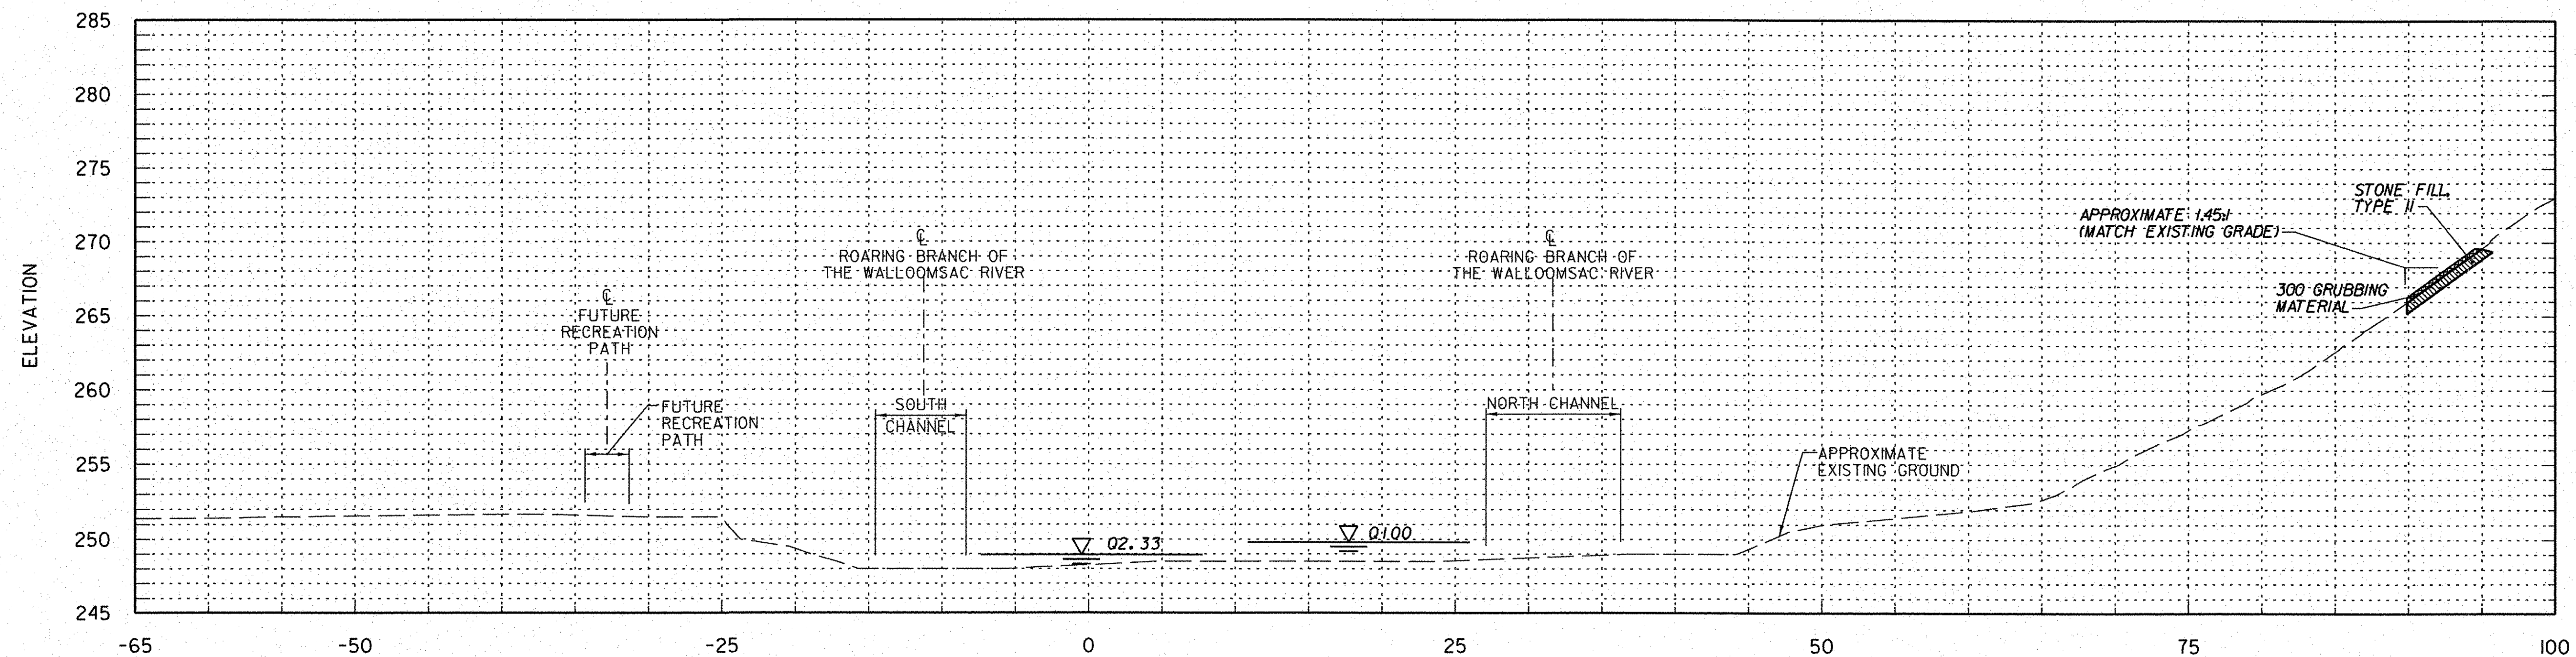

**RB 0+160**  
SCALE 1:250

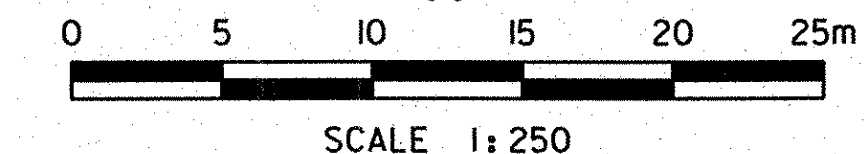

**NOTE:**

1. CROSS SECTIONS ARE TAKEN PERPENDICULAR TO THE ROARING BRANCH CENTERLINE AND THE EMBANKMENT SLOPE CALLOUT MAY NOT BE PERPENDICULAR TO THE EMBANKMENT.
2. THE LIMITS OF THE CHANNELS ARE BASED ON A FIELD SURVEY COMPLETED IN 1999. DUE TO THE VOLATILE NATURE OF THE STREAM, THE ACTUAL CHANNEL MAY VARY FROM WHAT IS SHOWN.

**STATE OF VERMONT  
AGENCY OF TRANSPORTATION**

Town Of	BENNINGTON	Bridge No.	B15, B15N, B15S
Highway No.	VT RTE 279	Log Sta.	
		Surv. Sta.	
VT ROUTE 279 & RAMPS OVER ROARING BRANCH OF WALLOOMSAC RIVER			
<b>CHANNEL CROSS SECTIONS (SHEET 12 OF 12)</b>			
Designed By	J.J. MANUSE	Drawn By	D.W. SHAFFER
Checked By	Date	Bridge Design Supervisor	
B.J. CARLSON	05/08	K.M. WOJTKOWSKI	Date 05/08
PROJECT	BENNINGTON	PROJECT NO.	AC NH 019-1(51)
TVGA CAD Drawing No.	X5sect.dgn	Date	02/02/2009
Bridge Sheet No.	BR331	Sheet	318 of 367