



D 1+340.000 = A 1+334.865

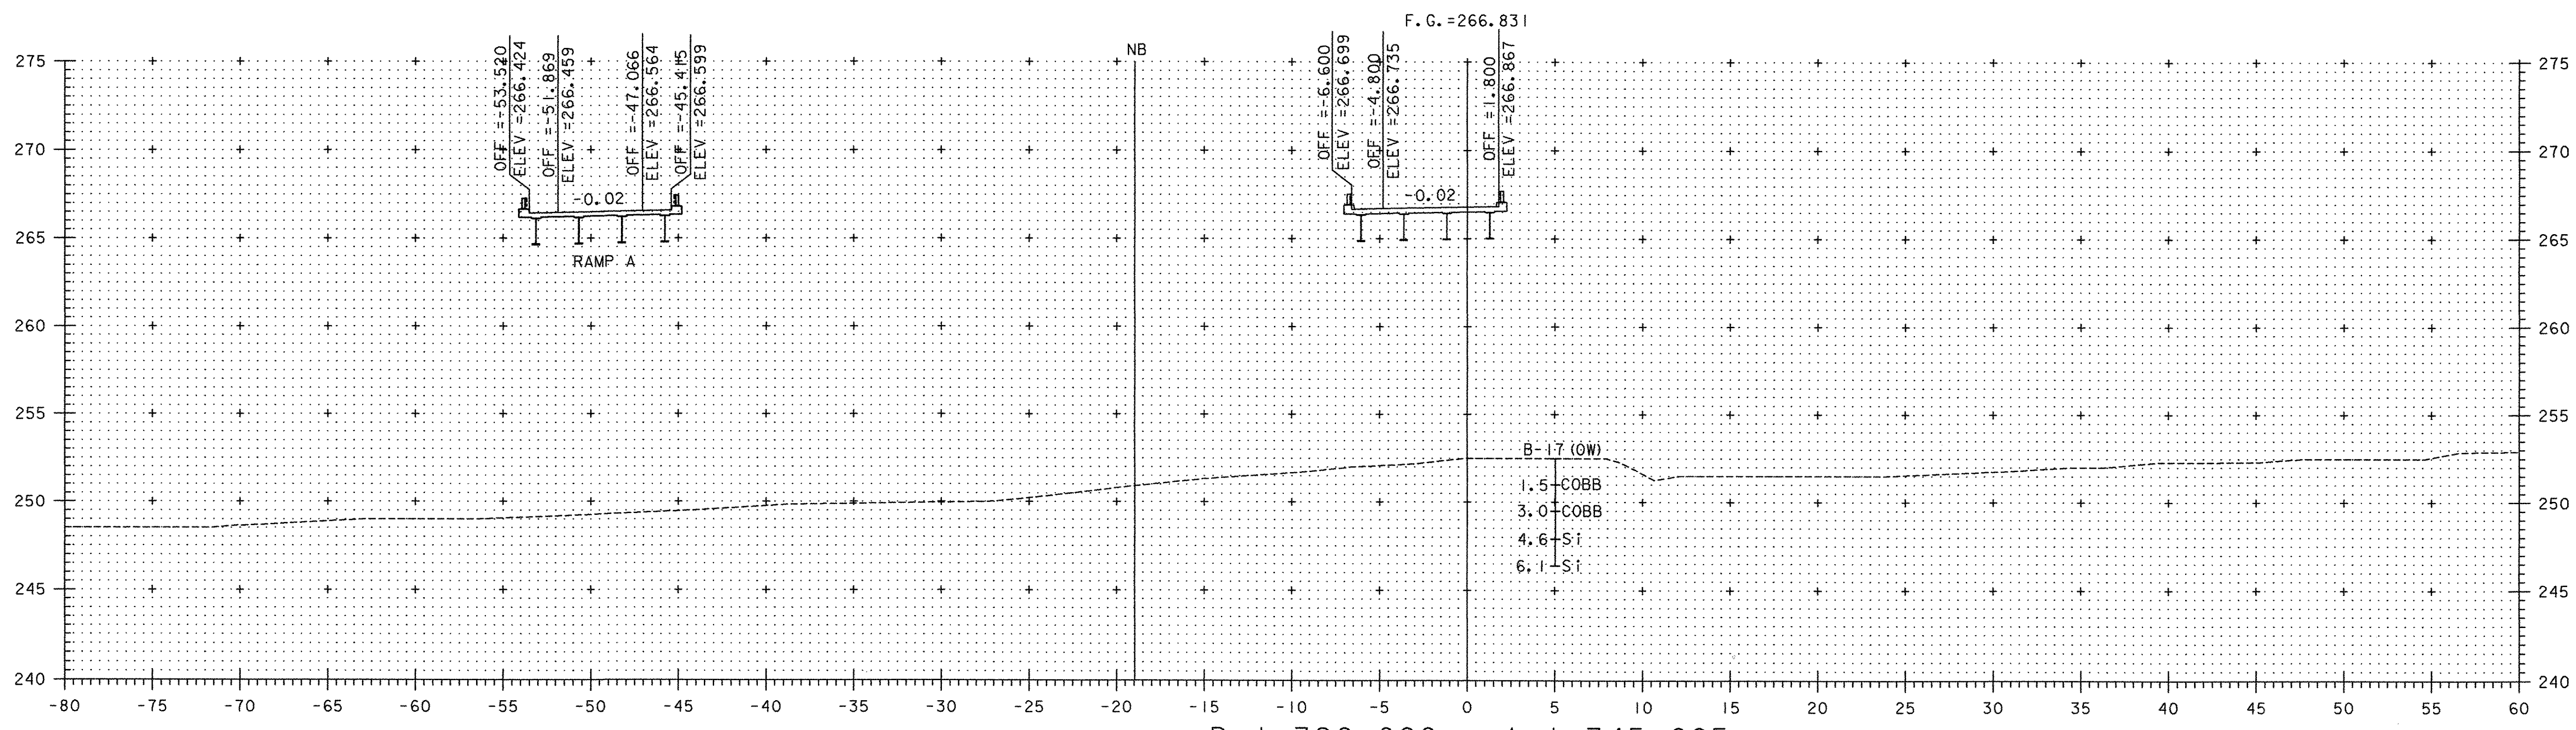

D 1+320.000 = A 1+345.605

NOTE:
FOR CLARITY, RAMP A CROSS SECTIONS HAVE BEEN
COMBINED WITH RAMP D CROSS SECTIONS. BE, ADVISED
RAMP A SECTIONS ARE PERPENDICULAR TO RAMP D
ALIGNMENT. ALL OFFSETS SHOWN ARE FROM RAMP D.

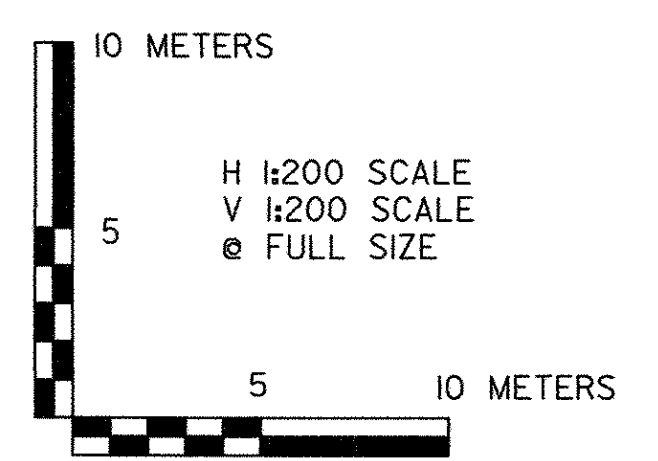

VERMONT AGENCY OF TRANSPORTATION



PROJECT NAME:	BENNINGTON	PLOT DATE:	1/29/2009
PROJECT NUMBER:	AC NH 019-1(5)	DRAWN BY:	STANTEC
DESIGN SUPERVISOR:	GREG EDWARDS	CHECKED BY:	GARY SANTY
DESIGNED BY:	MARC FOISY	SHEET	329 OF 367
RAMP D CROSS SECTIONS DX-08			

W:\953\active\9530002\transportation\drawing\contract\1\plot_files\3d307cixs_combined.prf