


CURVE NB7
$\Delta = 90^\circ 45' 02.2''$
R. = 575.000m
T. = 582.583m
L. = 910.741m
E. = 243.552m
BANK = 0.078
PI STA. NB8+360.674
N = 44859.7020
E = 444732.6710
PC N = 44277.1693
E = 444725.0391
PT N = 44859.7019
E = 444150.0883

CURVE SB7
$\Delta = 90^\circ 45' 0.1''$
R. = 547.500m
T. = 554.714m
L. = 867.178m
E. = 231.900m
BANK = N/A
PI STA. SB8+320.410
N = 44832.2019
E = 444704.8017
PC N = 44277.5357
E = 444697.5410
PT N = 44832.2019
E = 444150.0879

CURVE ORI
$\Delta = 57^\circ 51' 50.8''$
R. = 603.300m
T. = 333.480m
L. = 609.284m
E. = 86.033m
BANK = N/A
PI STA. ORI+520.333
N = 44610.2574
E = 444757.7022
PC N = 44276.8060
E = 444753.3381
PT N = 44791.3254
E = 444477.6607

VT. STATE PLANE GRID

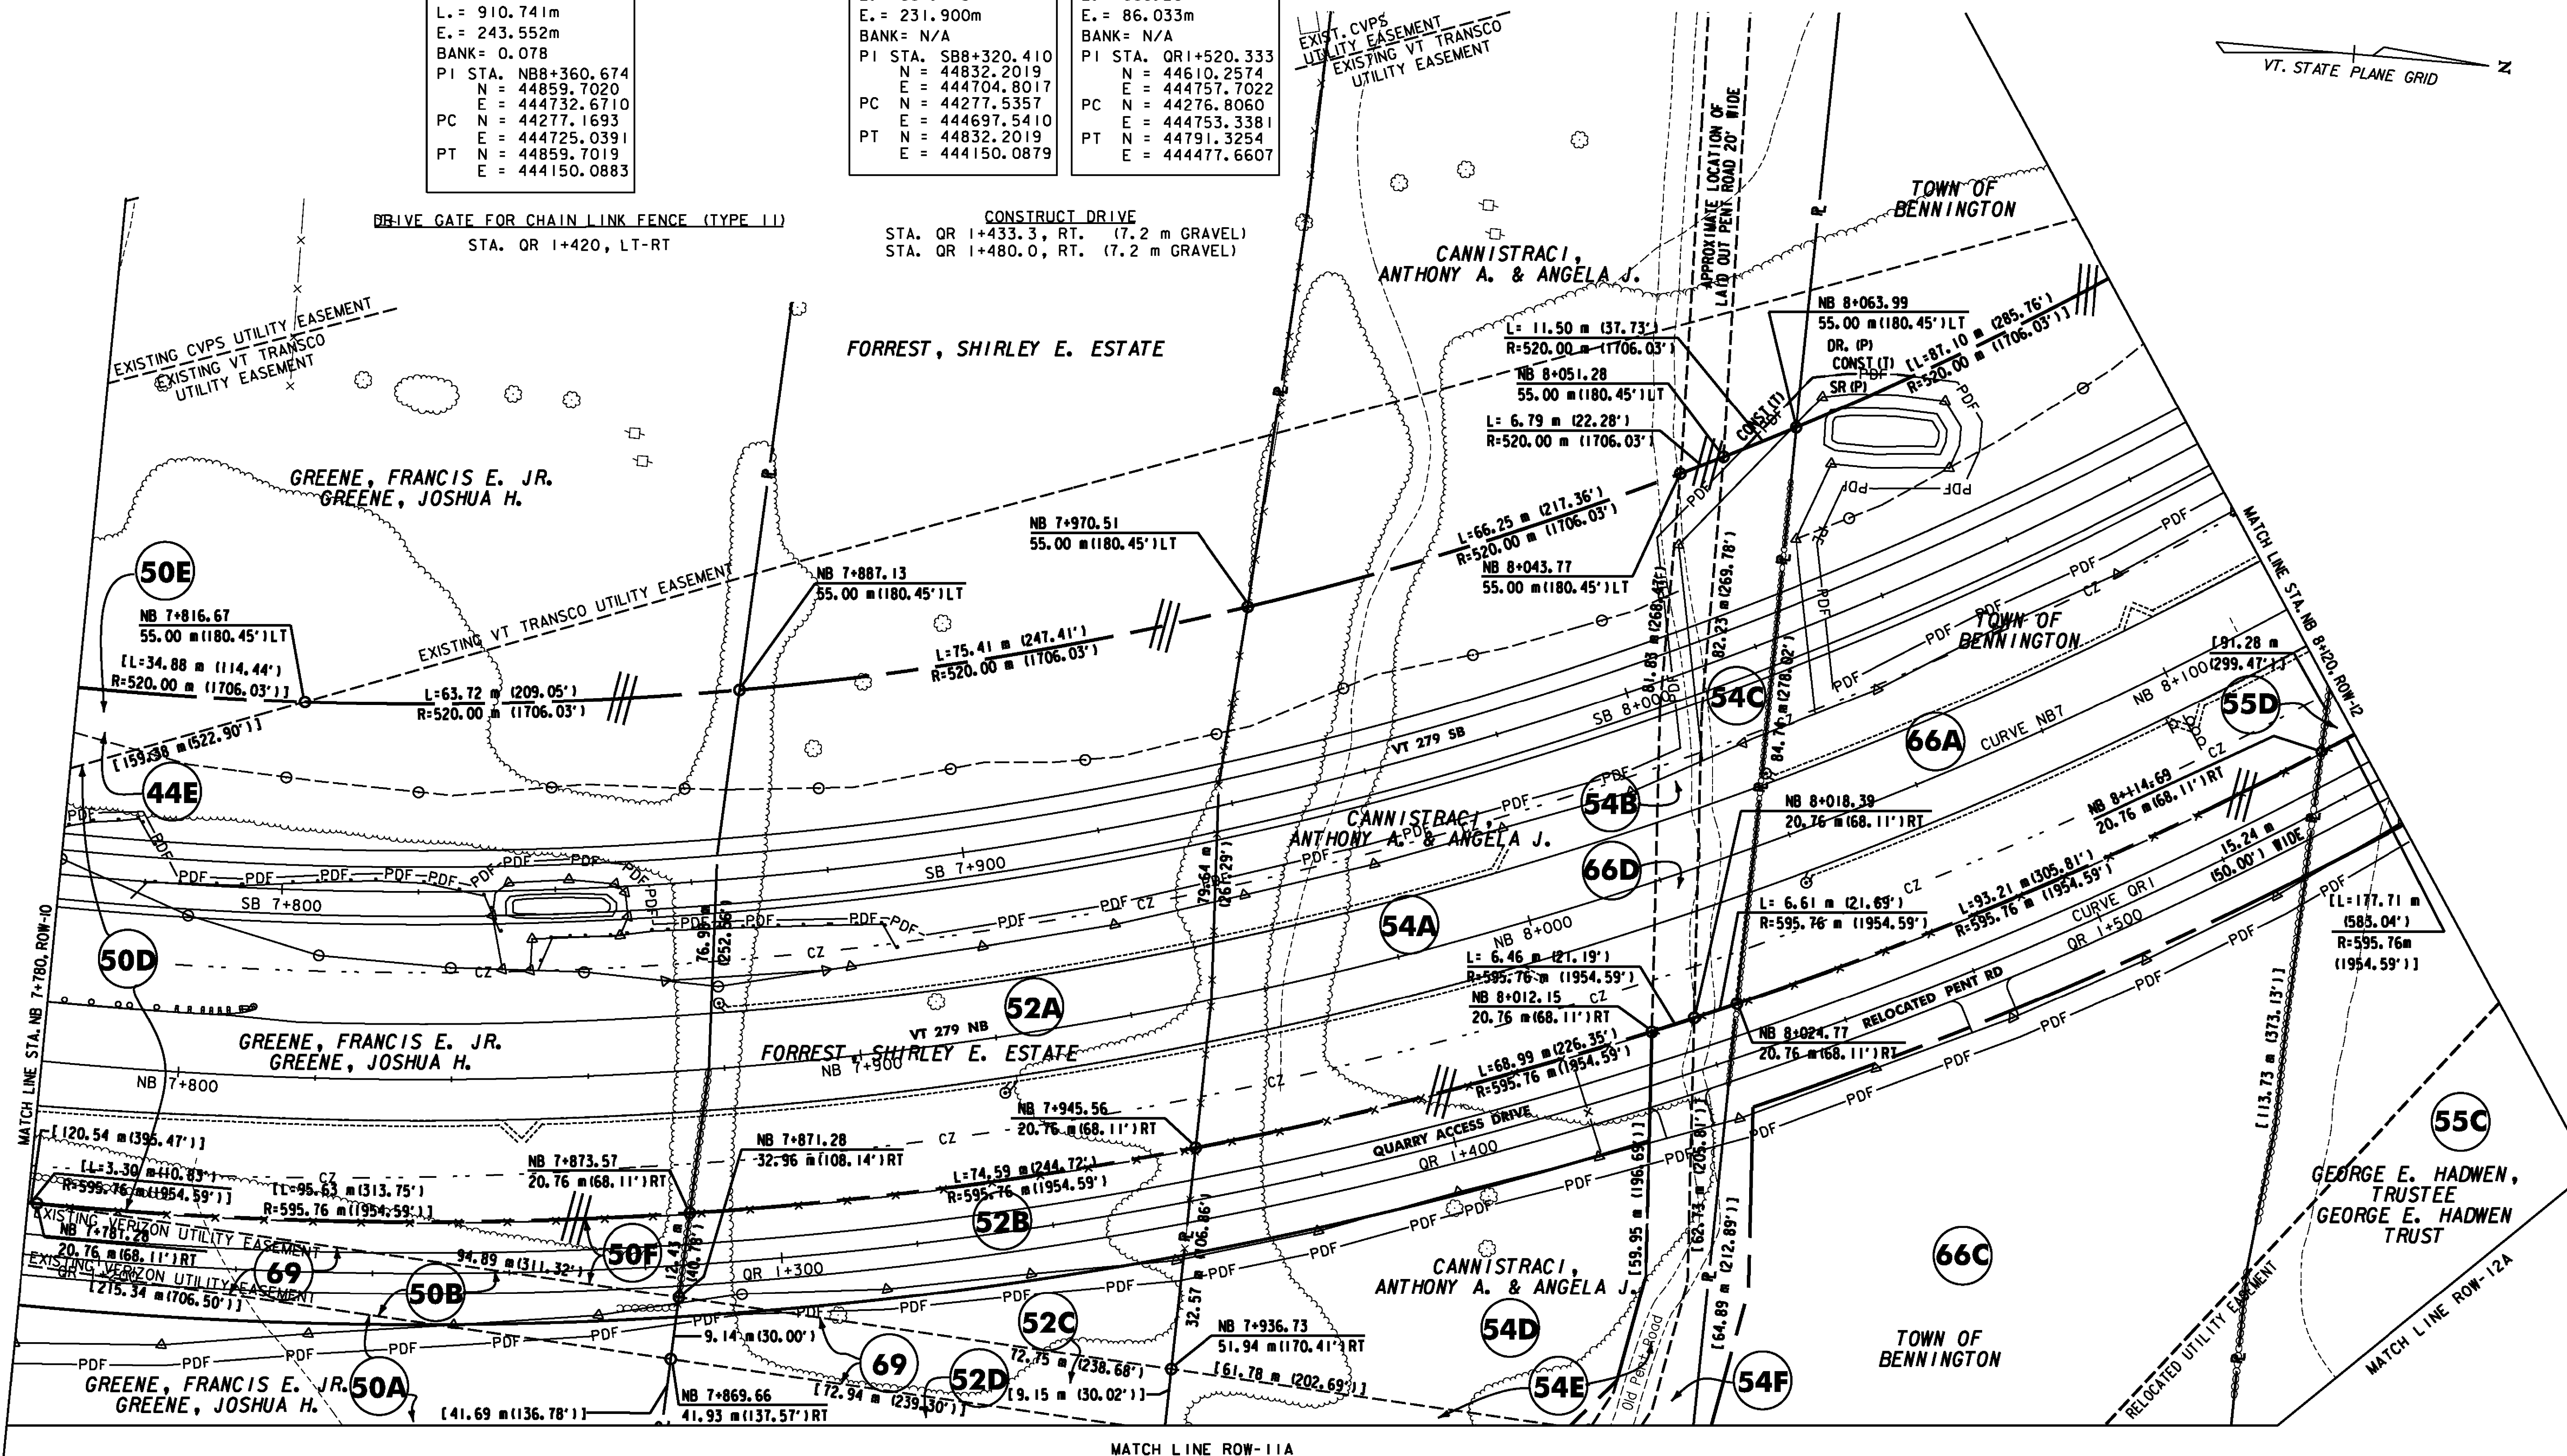

LINES SHOWN ON THIS PLAN AS EXISTING PROPERTY LINES P/L ARE BELIEVED TO BE ACCURATE BUT SHOULD NOT BE RELIED UPON FOR PURPOSES UNRELATED TO THE STATE OF VERMONT'S ACQUISITION OF LAND AND RIGHTS FOR THIS PROJECT.

THIS SHEET TO BE USED FOR RIGHT-OF-WAY INFORMATION ONLY

DATUM
VERTICAL NAVD 88
HORIZONTAL NAD 83 (1992)

0 10 20 30
SCALE 1:500
@ FULL SIZE

R.O.W.
PLAN
ROW-11

PROJECT NAME: BENNINGTON	PROJECT NUMBER: AC NH 019-1(52)
DESIGN FILE NAME: c:\dh\bennington\row	PLOT DATE: 12-18-07
PROJECT LEADER: JDP	DRAWN BY: MBB
	CHECKED BY: GAK
	SHEET: 40 OF 267