

MATCH LINE STA. NB 7+440, SEE SHEET L-05

MATCH LINE STA. NB 7+780, SEE SHEET L-07



MATCH LINE STA. QR 1+190, SEE SHEET L-07

NOTE: THIS SHEET TO BE USED FOR LANDSCAPING INFORMATION ONLY

LEGEND

- | | | | |
|-----------|---|--|-----------------------------------|
| AMC.O1(9) | DECIDUOUS SHRUB GROUPING WITH PLANT TYPE AND (QUANTITY) | | EXISTING DECIDUOUS TREE |
| AR.O1(3) | DECIDUOUS TREE GROUPING WITH PLANT TYPE AND (QUANTITY) | | EXISTING EVERGREEN TREE |
| AC.O1(4) | EVERGREEN TREE GROUPING WITH PLANT TYPE AND (QUANTITY) | | TOE OF SLOPE |
| | | | LIMIT OF CUT |
| | | | APPROXIMATE ULTIMATE TOE OF SLOPE |
| | | | APPROXIMATE ULTIMATE LIMIT OF CUT |
| | | | TREELINE |
| | | | R.O.W. |

POT STA. QR 1+042.037
LIMIT OF WORK

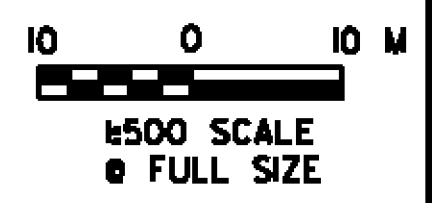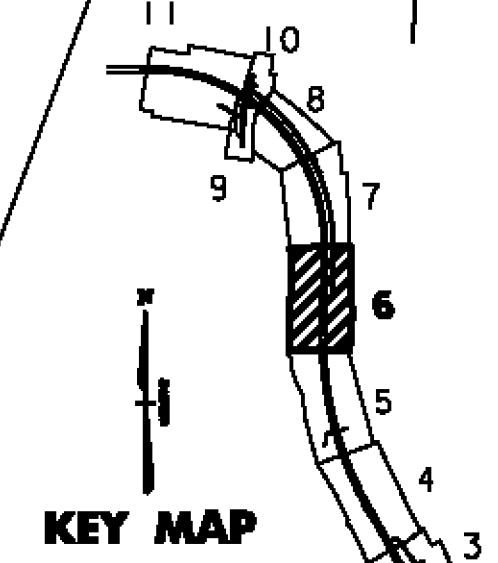

VERMONT AGENCY OF TRANSPORTATION



PROJECT NAME:	BENNINGTON - NORTH	PLOT DATE:	12/10/2007
PROJECT NUMBER:	BENNINGTON AC NH 019-(152)	DRAWN BY:	E. SMALL
DESIGN SUPERVISOR:	J. BENSON	CHECKED BY:	J. STEELE
DESIGNED BY:	J. STEELE/C. BRODIE	LANDSCAPE PLAN	L-06
			SHEET 145 OF

14946463PC/CONTRACT NO. 2 UD0NVD307C0005.011