



NB 7+620

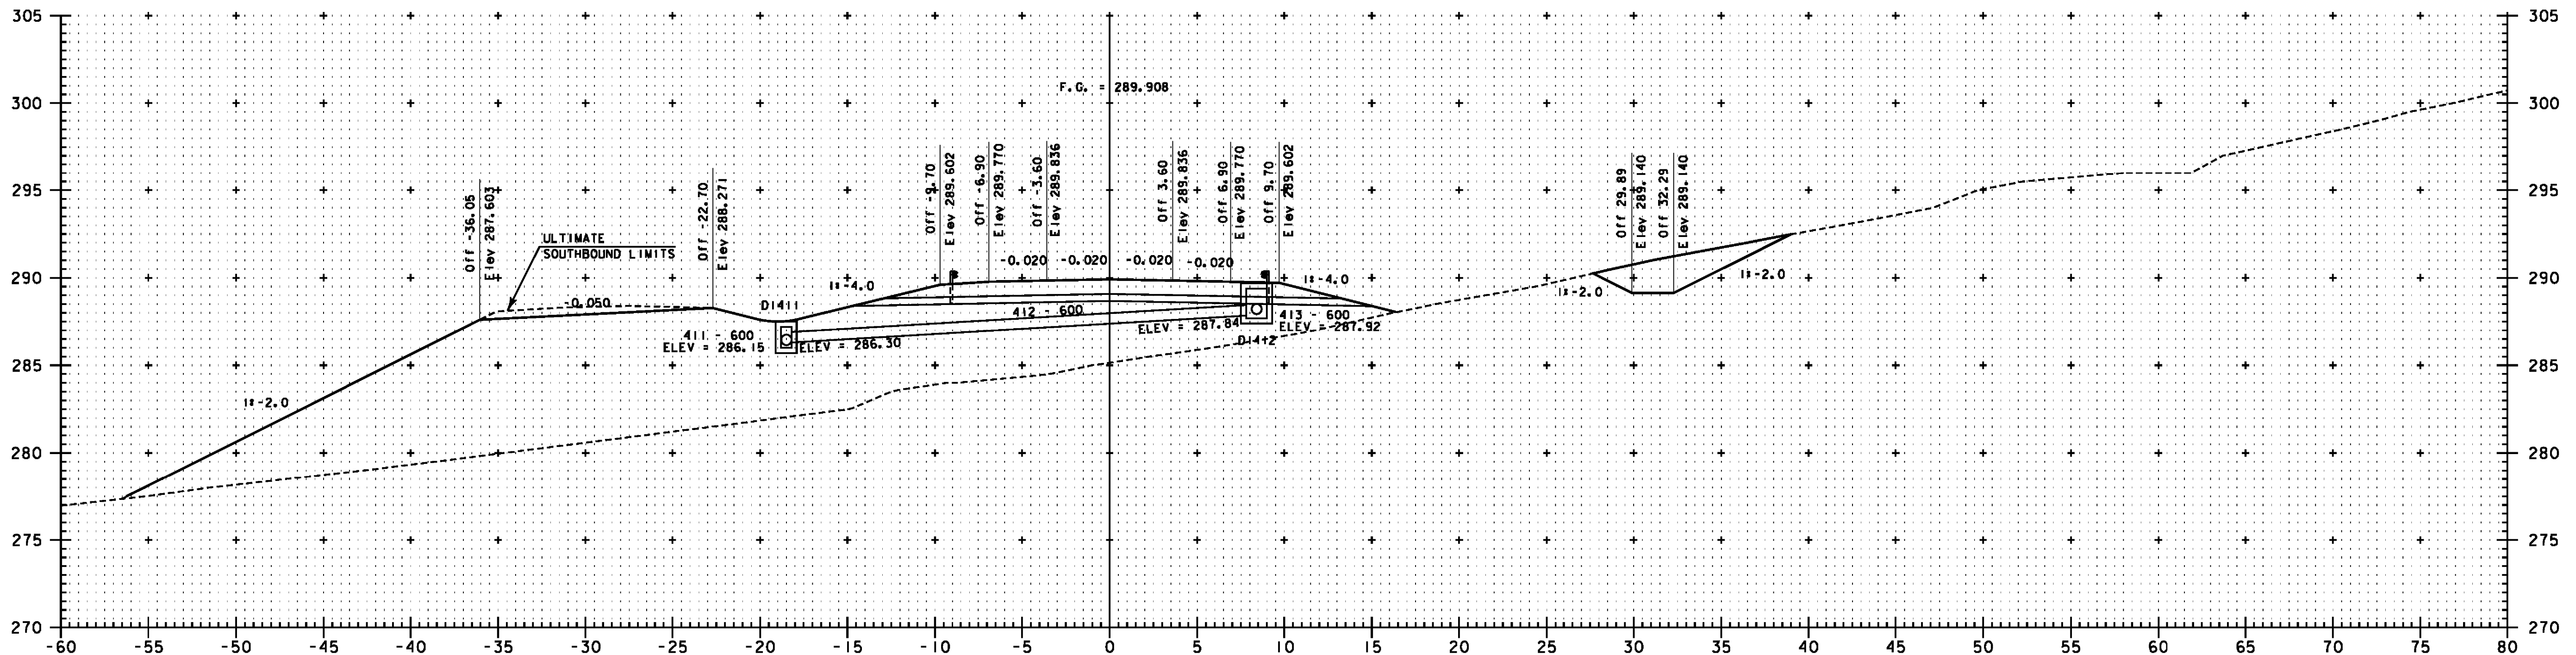

NB 7+600

**NOTE:**  
 ELEVATIONS SHOWN ARE FOR THE ULTIMATE FINISHED GRADE.  
 THE TOP 50 PAVEMENT COURSE (TYPE IIIS) WILL NOT BE  
 CONSTRUCTED AS PART OF THIS CONTRACT. THIS CONTRACT  
 ONLY INCLUDES 100 OF TYPE IIS AND 80 OF TYPE IIS  
 SUPERPAVE BITUMINOUS CONCRETE PAVEMENT (ITEM 490.30).  
 PLEASE REFER TO THE ROADWAY TYPICAL SECTIONS FOR DETAILS.

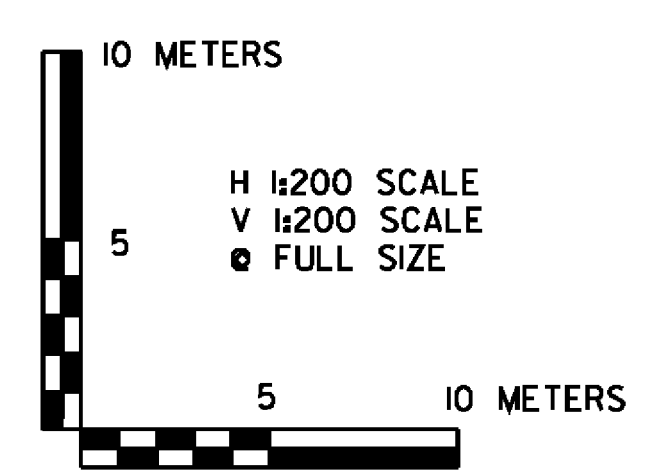

VERMONT AGENCY OF TRANSPORTATION



PROJECT NAME: BENNINGTON  
 PROJECT NUMBER: AC NH 019-1(52)  
 FILE NAME: ...\plot-files\zd307c2xs.nb.ptf  
 DESIGN SUPERVISOR: GREG EDWARDS  
 DESIGNED BY: MARC FOISY  
 NB MAINLINE CROSS SECTIONS NBX-31  
 PLOT DATE: 5/16/2011  
 DRAWN BY: STANTEC  
 CHECKED BY: GARY SANTY  
 SHEET 224 OF 267

V:\953\active\9530002\transportation\drawing\corridor\cct-2\plot\_files\zd307c2xs.nb.ptf