
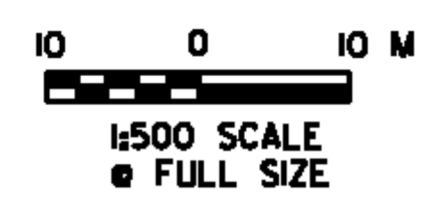


NOTE:
THIS SHEET TO BE USED FOR
LANDSCAPING INFORMATION ONLY

LEGEND

- | | | | |
|------------|---|--|-----------------------------------|
| AMC.O1 (9) | DECIDUOUS SHRUB GROUPING WITH PLANT TYPE AND (QUANTITY) | | EXISTING DECIDUOUS TREE |
| AR.O1 (3) | DECIDUOUS TREE GROUPING WITH PLANT TYPE AND (QUANTITY) | | EXISTING EVERGREEN TREE |
| AC.O1 (4) | EVERGREEN TREE GROUPING WITH PLANT TYPE AND (QUANTITY) | | TOE OF SLOPE |
| | | | LIMIT OF CUT |
| | | | APPROXIMATE ULTIMATE TOE OF SLOPE |
| | | | APPROXIMATE ULTIMATE LIMIT OF CUT |
| | | | TREELINE |
| | | | R.O.W. |

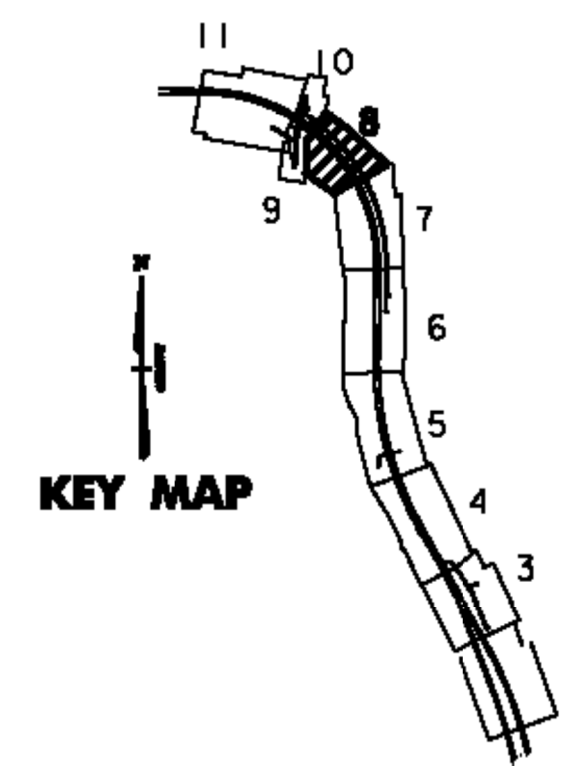

VERMONT AGENCY OF TRANSPORTATION	
DuBois & King INC.	
PROJECT NAME:	BENNINGTON - NORTH
PROJECT NUMBER:	BENNINGTON AC NH 019-(152)
FILE NAME:	...DGN\zd307c2p07.p1f
DESIGN SUPERVISOR:	J. BENSON
DESIGNED BY:	J. STEELE/C. BRODIE
LANDSCAPE PLAN	L-08
PLOT DATE:	12/10/2007
DRAWN BY:	E. SMALL
CHECKED BY:	J. STEELE
SHEET	147 OF

I:\R46463PC\CONTRACT NO 2\DRN\zd307c2p07.p1f