
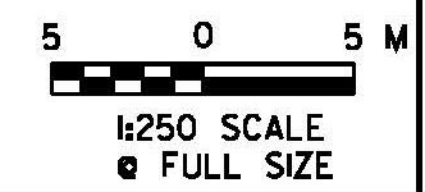


**U.S. ROUTE 7 SOUTHBOUND / RAMP S DIVERGE
CRITICAL CROSS SECTIONS**

N. T. S.
FOR ADDITIONAL INFORMATION
SEE CROSS SECTION SHEETS:
SXS-01, SXS-02, SBX-17, SBX-18

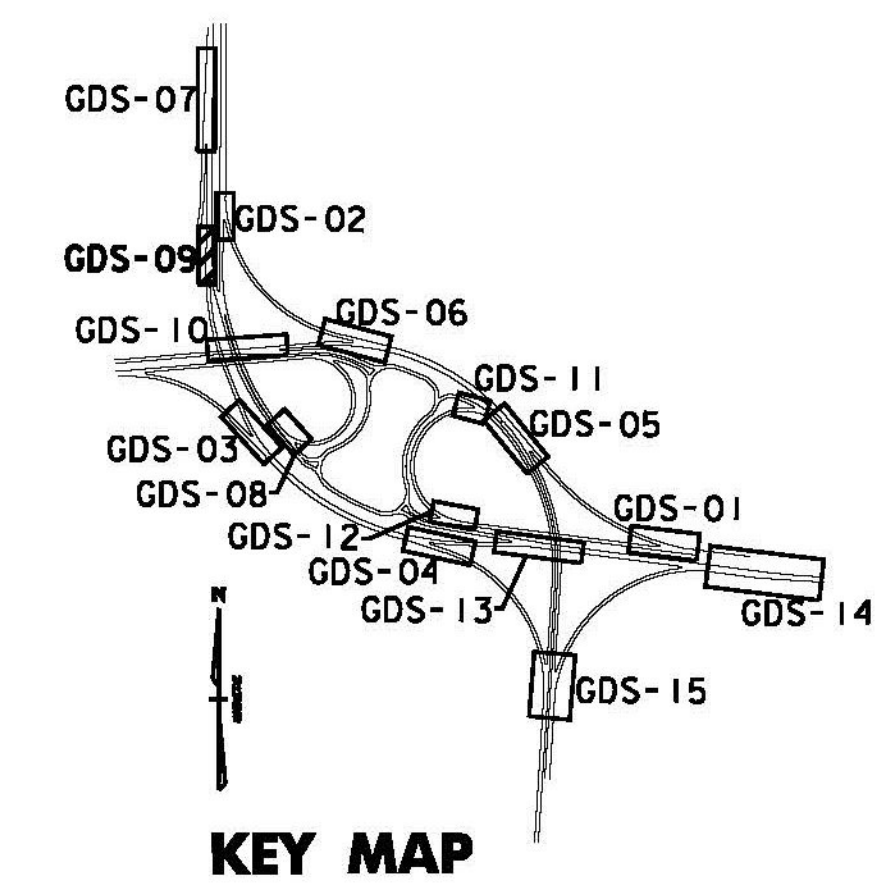

PROJECT NAME:	BENNINGTON
PROJECT NUMBER:	NH 019-1(54)
FILE NAME:	...\\plot_files\zd307c4det.gore.ptf
DESIGN SUPERVISOR:	GREG EDWARDS
DESIGNED BY:	MARC FOISY
GORE DETAIL SHEET -	GDS-09
PLOT DATE:	1/26/2010
DRAWN BY:	STANTEC
CHECKED BY:	GARY SANTY
SHEET	38 OF 468

1/26/2010 4:46:24 PM v:\95\active\195\0022\transportation\drawings\contract\4\blot_files\zd307c4det.gore.ptf