



**RAMP F / RAMP N MERGE
CRITICAL CROSS SECTIONS**

N. T. S.
FOR ADDITIONAL INFORMATION
SEE CROSS SECTION SHEETS:
FXS-13, NXS-02,

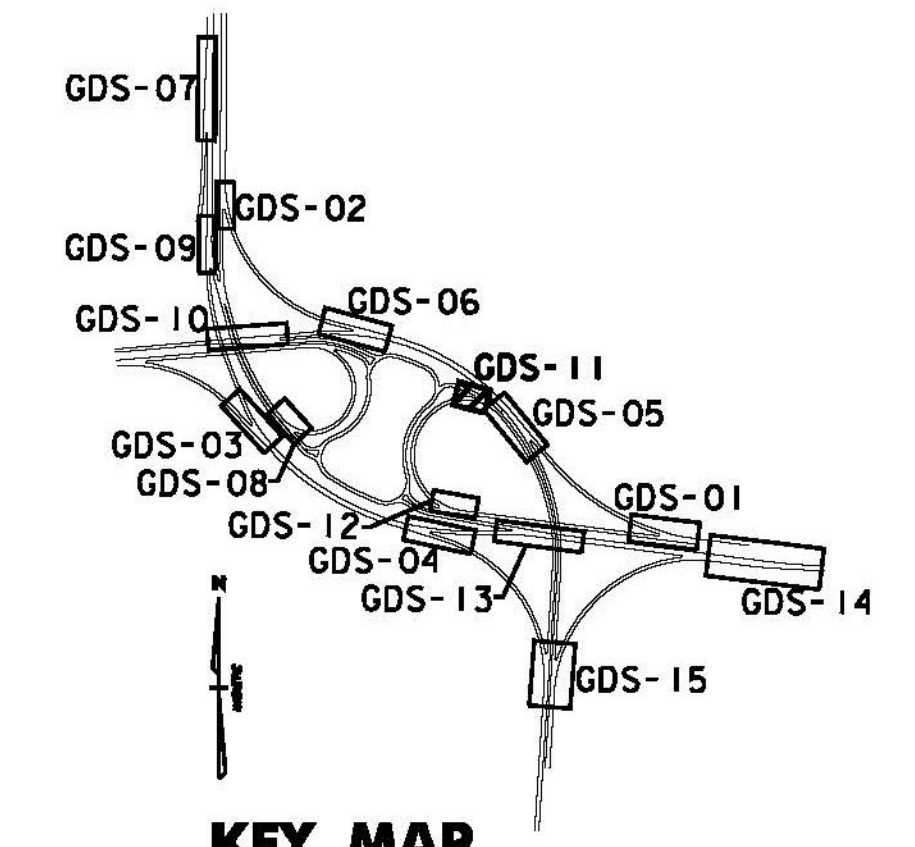

KEY MAP

I:\25\2010_44627_Plan\95\active\951002\transportation\drawing\contract-4\plot_files\z307c4det.gore.prf

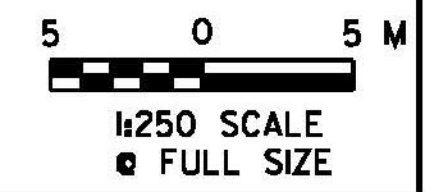

PROJECT NAME:	BENNINGTON
PROJECT NUMBER:	NH 019-1(54)
FILE NAME:	... \plot_files\z307c4det.gore.prf
DESIGN SUPERVISOR:	GREG EDWARDS
DESIGNED BY:	MARC FOISY
GORE DETAIL SHEET -	GDS-11
PLOT DATE:	1/26/2010
DRAWN BY:	STANTEC
CHECKED BY:	GARY SANTY
SHEET	40 OF 468