

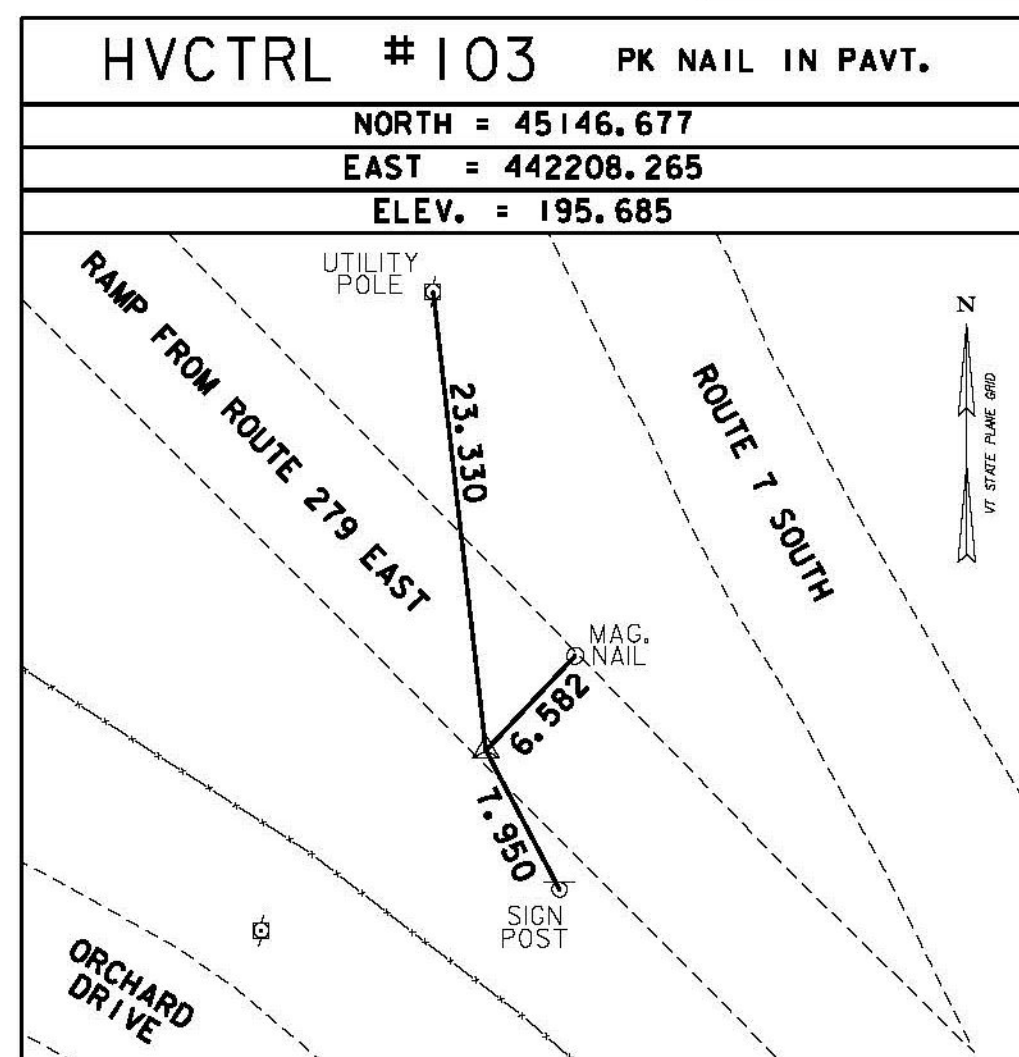
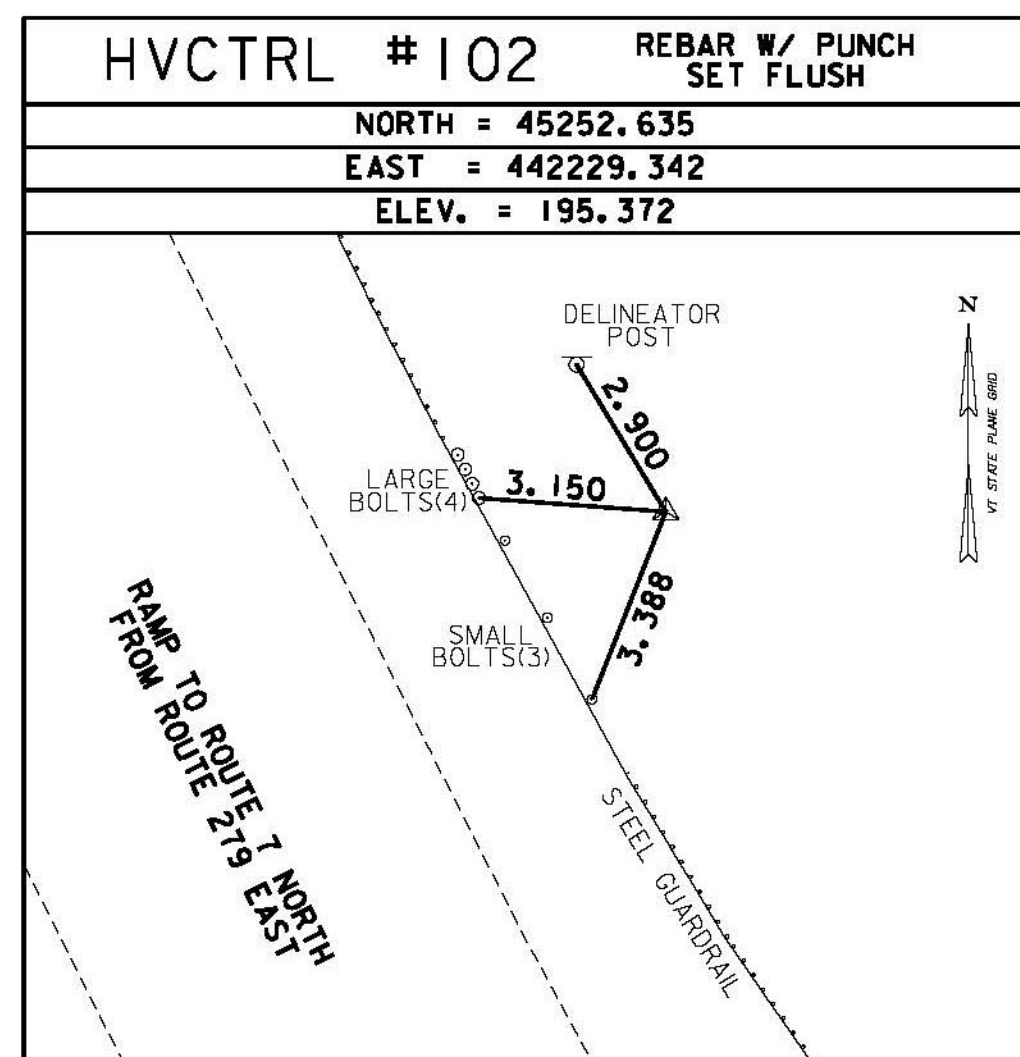
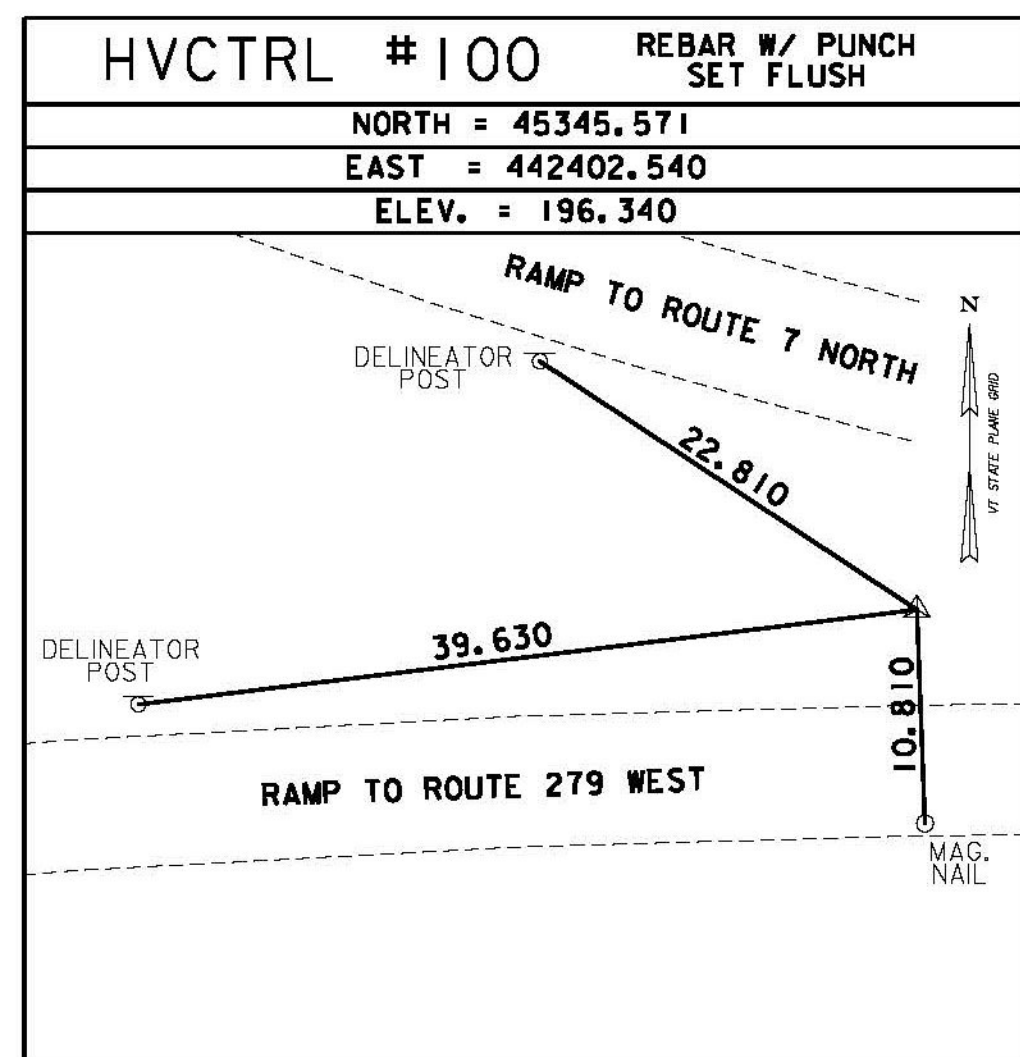
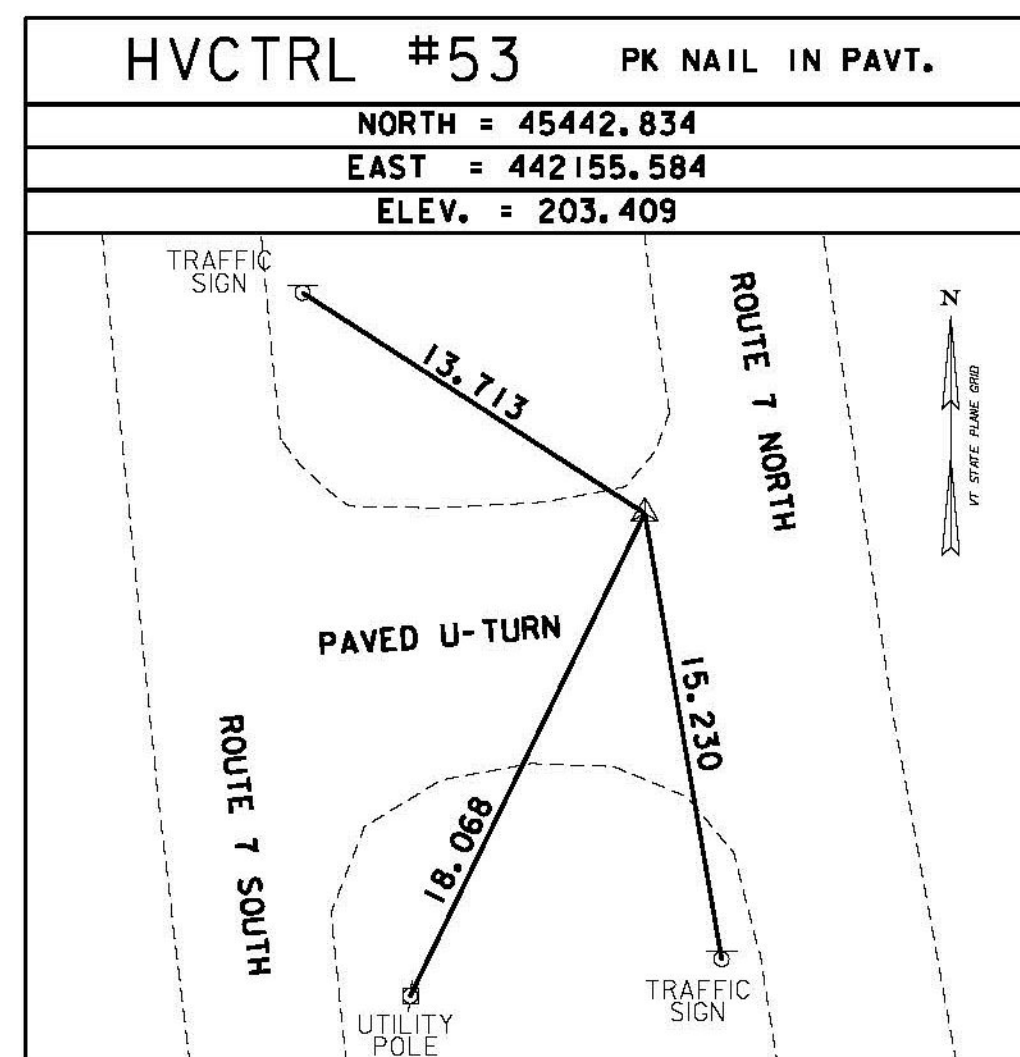


TRAVERSE TIES

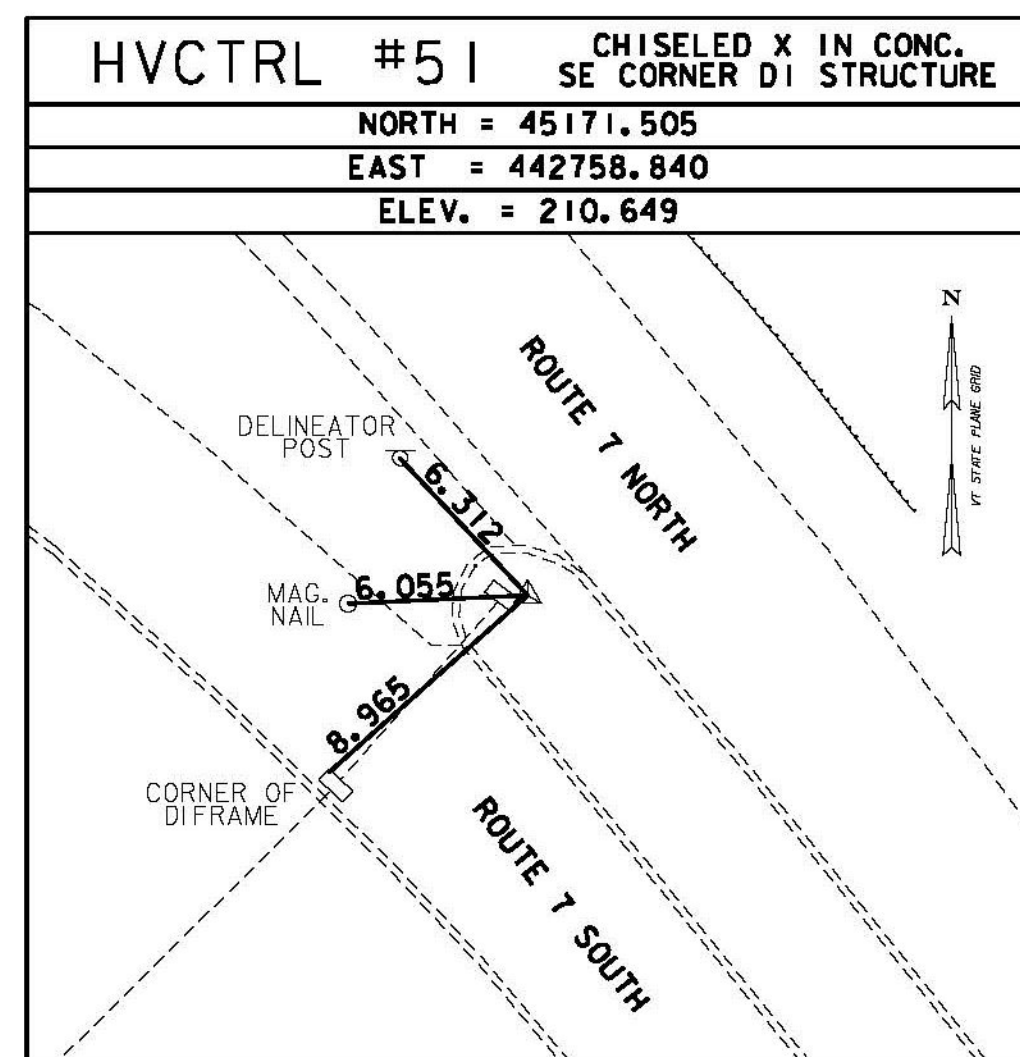

TRAVERSE TIES

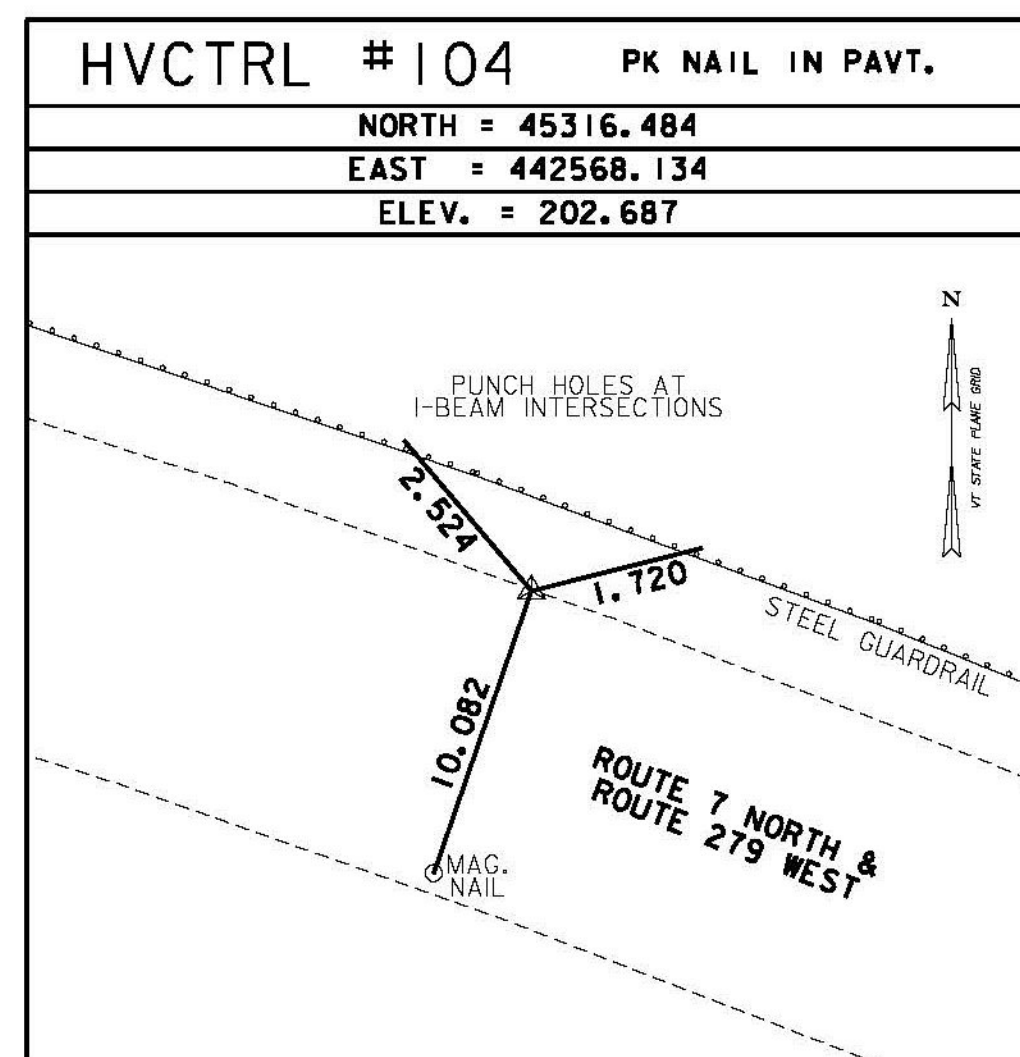

I:\26\2010_446337_PW_v\953\active\95310022\transport\atlon\dr\awing\contract\4\blot_files\z307c4ctrl1.pptf

DATUM	
VERTICAL	<u>NAVD88</u>
HORIZONTAL	<u>NAD83 (1992)</u>
ADJUSTMENT	

PROJECT NAME:	BENNINGTON
PROJECT NUMBER:	NH 019-1(54)
FILE NAME:	..\plot_files\z307c4ctrl1.pptf
DESIGN SUPERVISOR:	VSE
DESIGNED BY:	VSE
TIE SHEET TIE-01	
PLOT DATE:	1/26/2010
DRAWN BY:	VSE
CHECKED BY:	VSE
SHEET	47 OF 468