
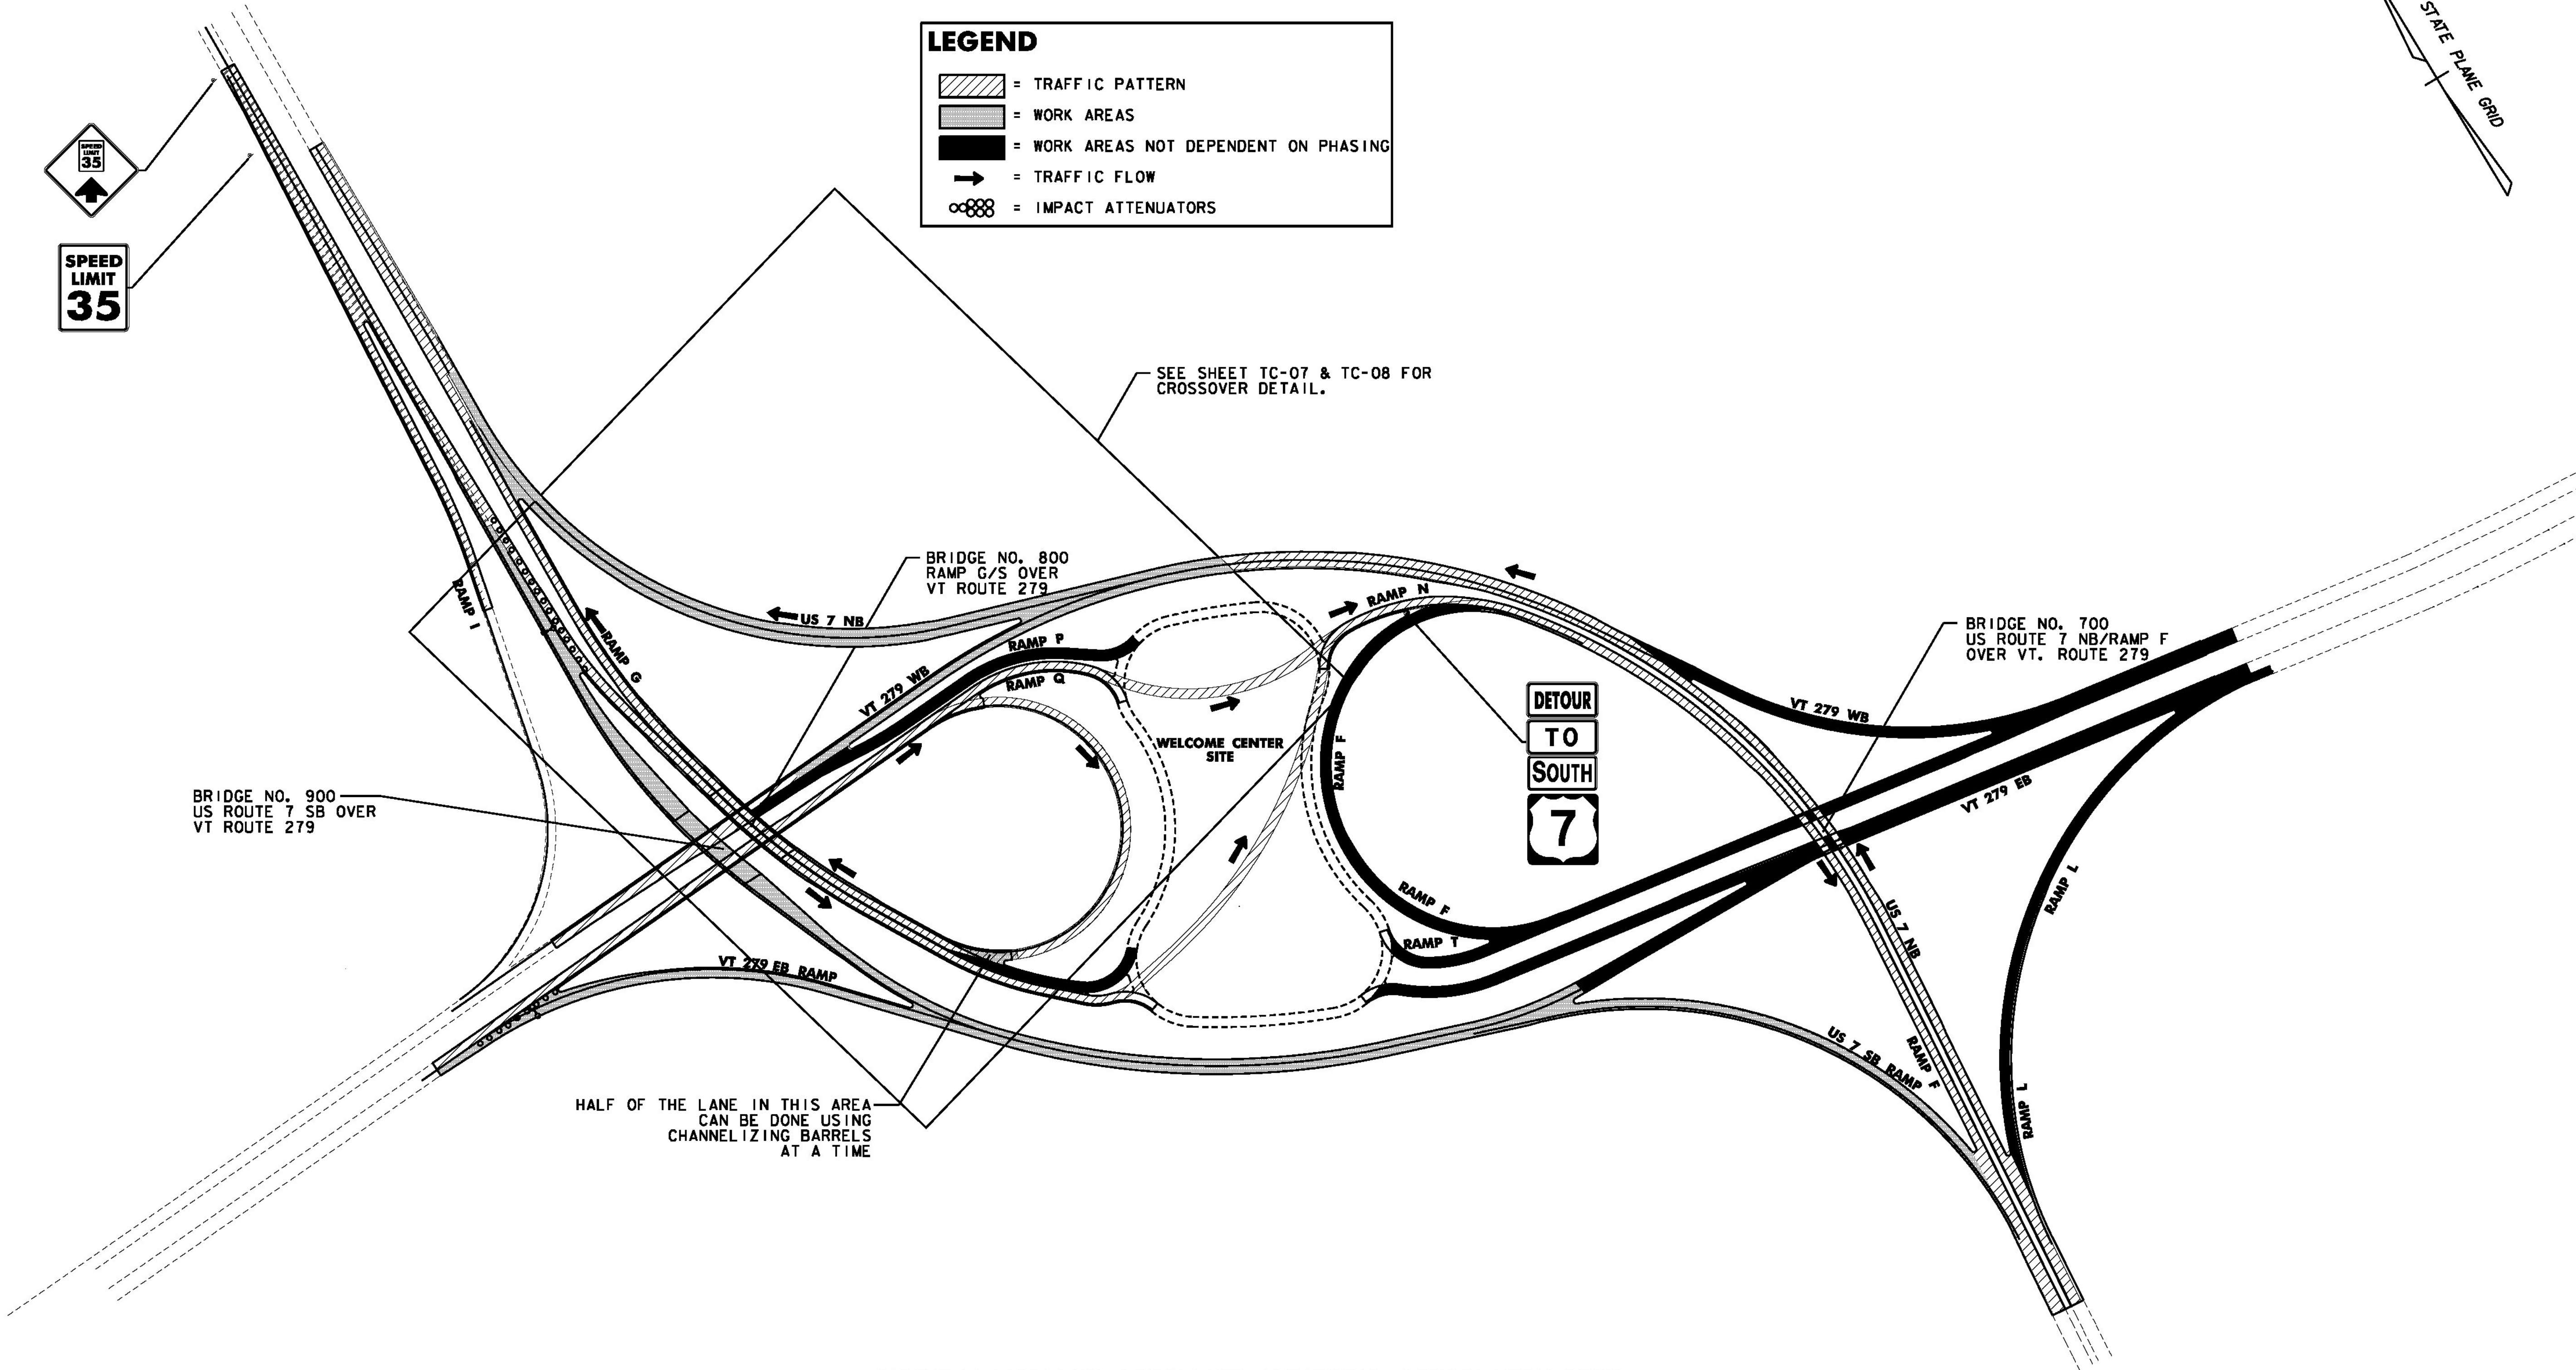
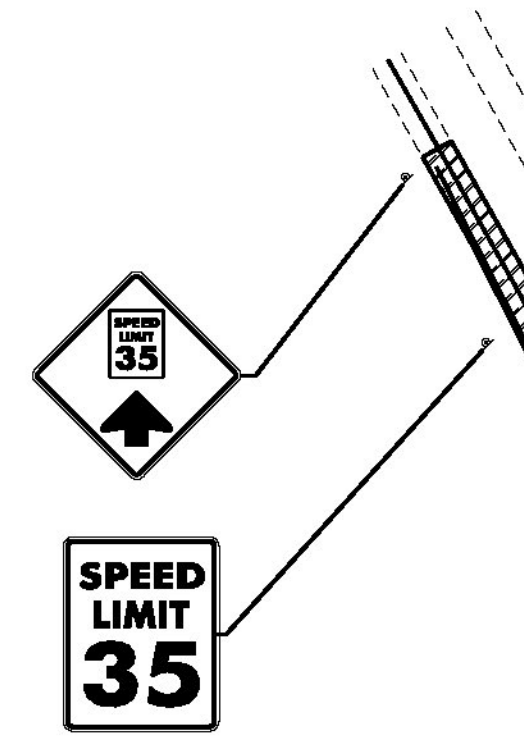


PHASE 3


- SB + EB TRAFFIC ON NEW TRAFFIC PATTERN USING TEMPORARY ROADS.
- CONSTRUCT EB RAMP, SB, SB RAMP, RAMP G WORK UNDER TRAFFIC
- CONSTRUCT NB & WB BY SHIFTING TRAFFIC TO ALLOW CONSTRUCTION WHILE MAINTAINING TRAFFIC FLOW.
- PERFORM BRIDGE WORK ON SB BRIDGE.

LEGEND

- = TRAFFIC PATTERN
- = WORK AREAS
- = WORK AREAS NOT DEPENDENT ON PHASING
- = TRAFFIC FLOW
- = IMPACT ATTENUATORS

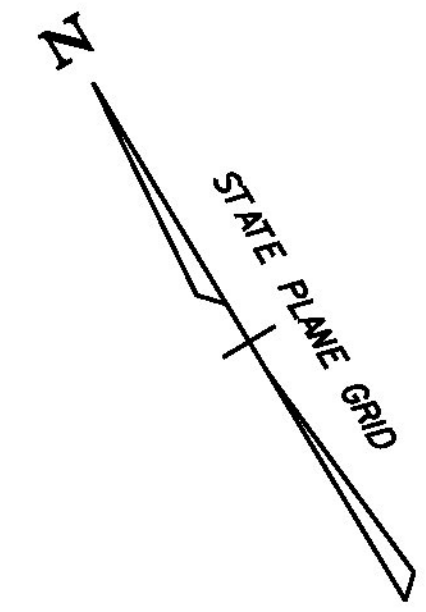

**ONSITE TRAFFIC CONTROL DURING CONSTRUCTION
PHASE 3**

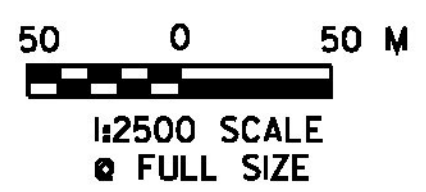

PROJECT NAME:	BENNINGTON	PLOT DATE:	1/26/2010
PROJECT NUMBER:	NH 019-1(54)	DRAWN BY:	STANTEC
FILE NAME:	...\\plot_files\zd307c4tcp.ptf	CHECKED BY:	GARY SANTY
DESIGN SUPERVISOR:	GREG EDWARDS	TRAFFIC CONTROL PLAN	TC-06
DESIGNED BY:	MARC FOISY	SHEET	244 OF 468

1/26/2010 4:57:46 PM v:\953\active\953002\transportation\grawma\contract\4\blot_files\zd307c4tcp.ptf