


PHASE 4


- WB & RAMP G TRAFFIC ON NEW TRAFFIC PATTERN USING CROSS OVER.
- WORK ON SOUTH END BRIDGES WHILE RAMP G TRAFFIC IS SHIFTED TO WESTBOUND ALIGNMENT
- WORK ON NORTH END OF BRIDGES WHILE WESTBOUND TRAFFIC IS SHIFTED TO RAMP G ALIGNMENT

LEGEND

- = TRAFFIC PATTERN
- = WORK AREAS
- = WORK AREAS NOT DEPENDENT ON PHASING
- = TRAFFIC FLOW
- = TRAFFIC BARRELS

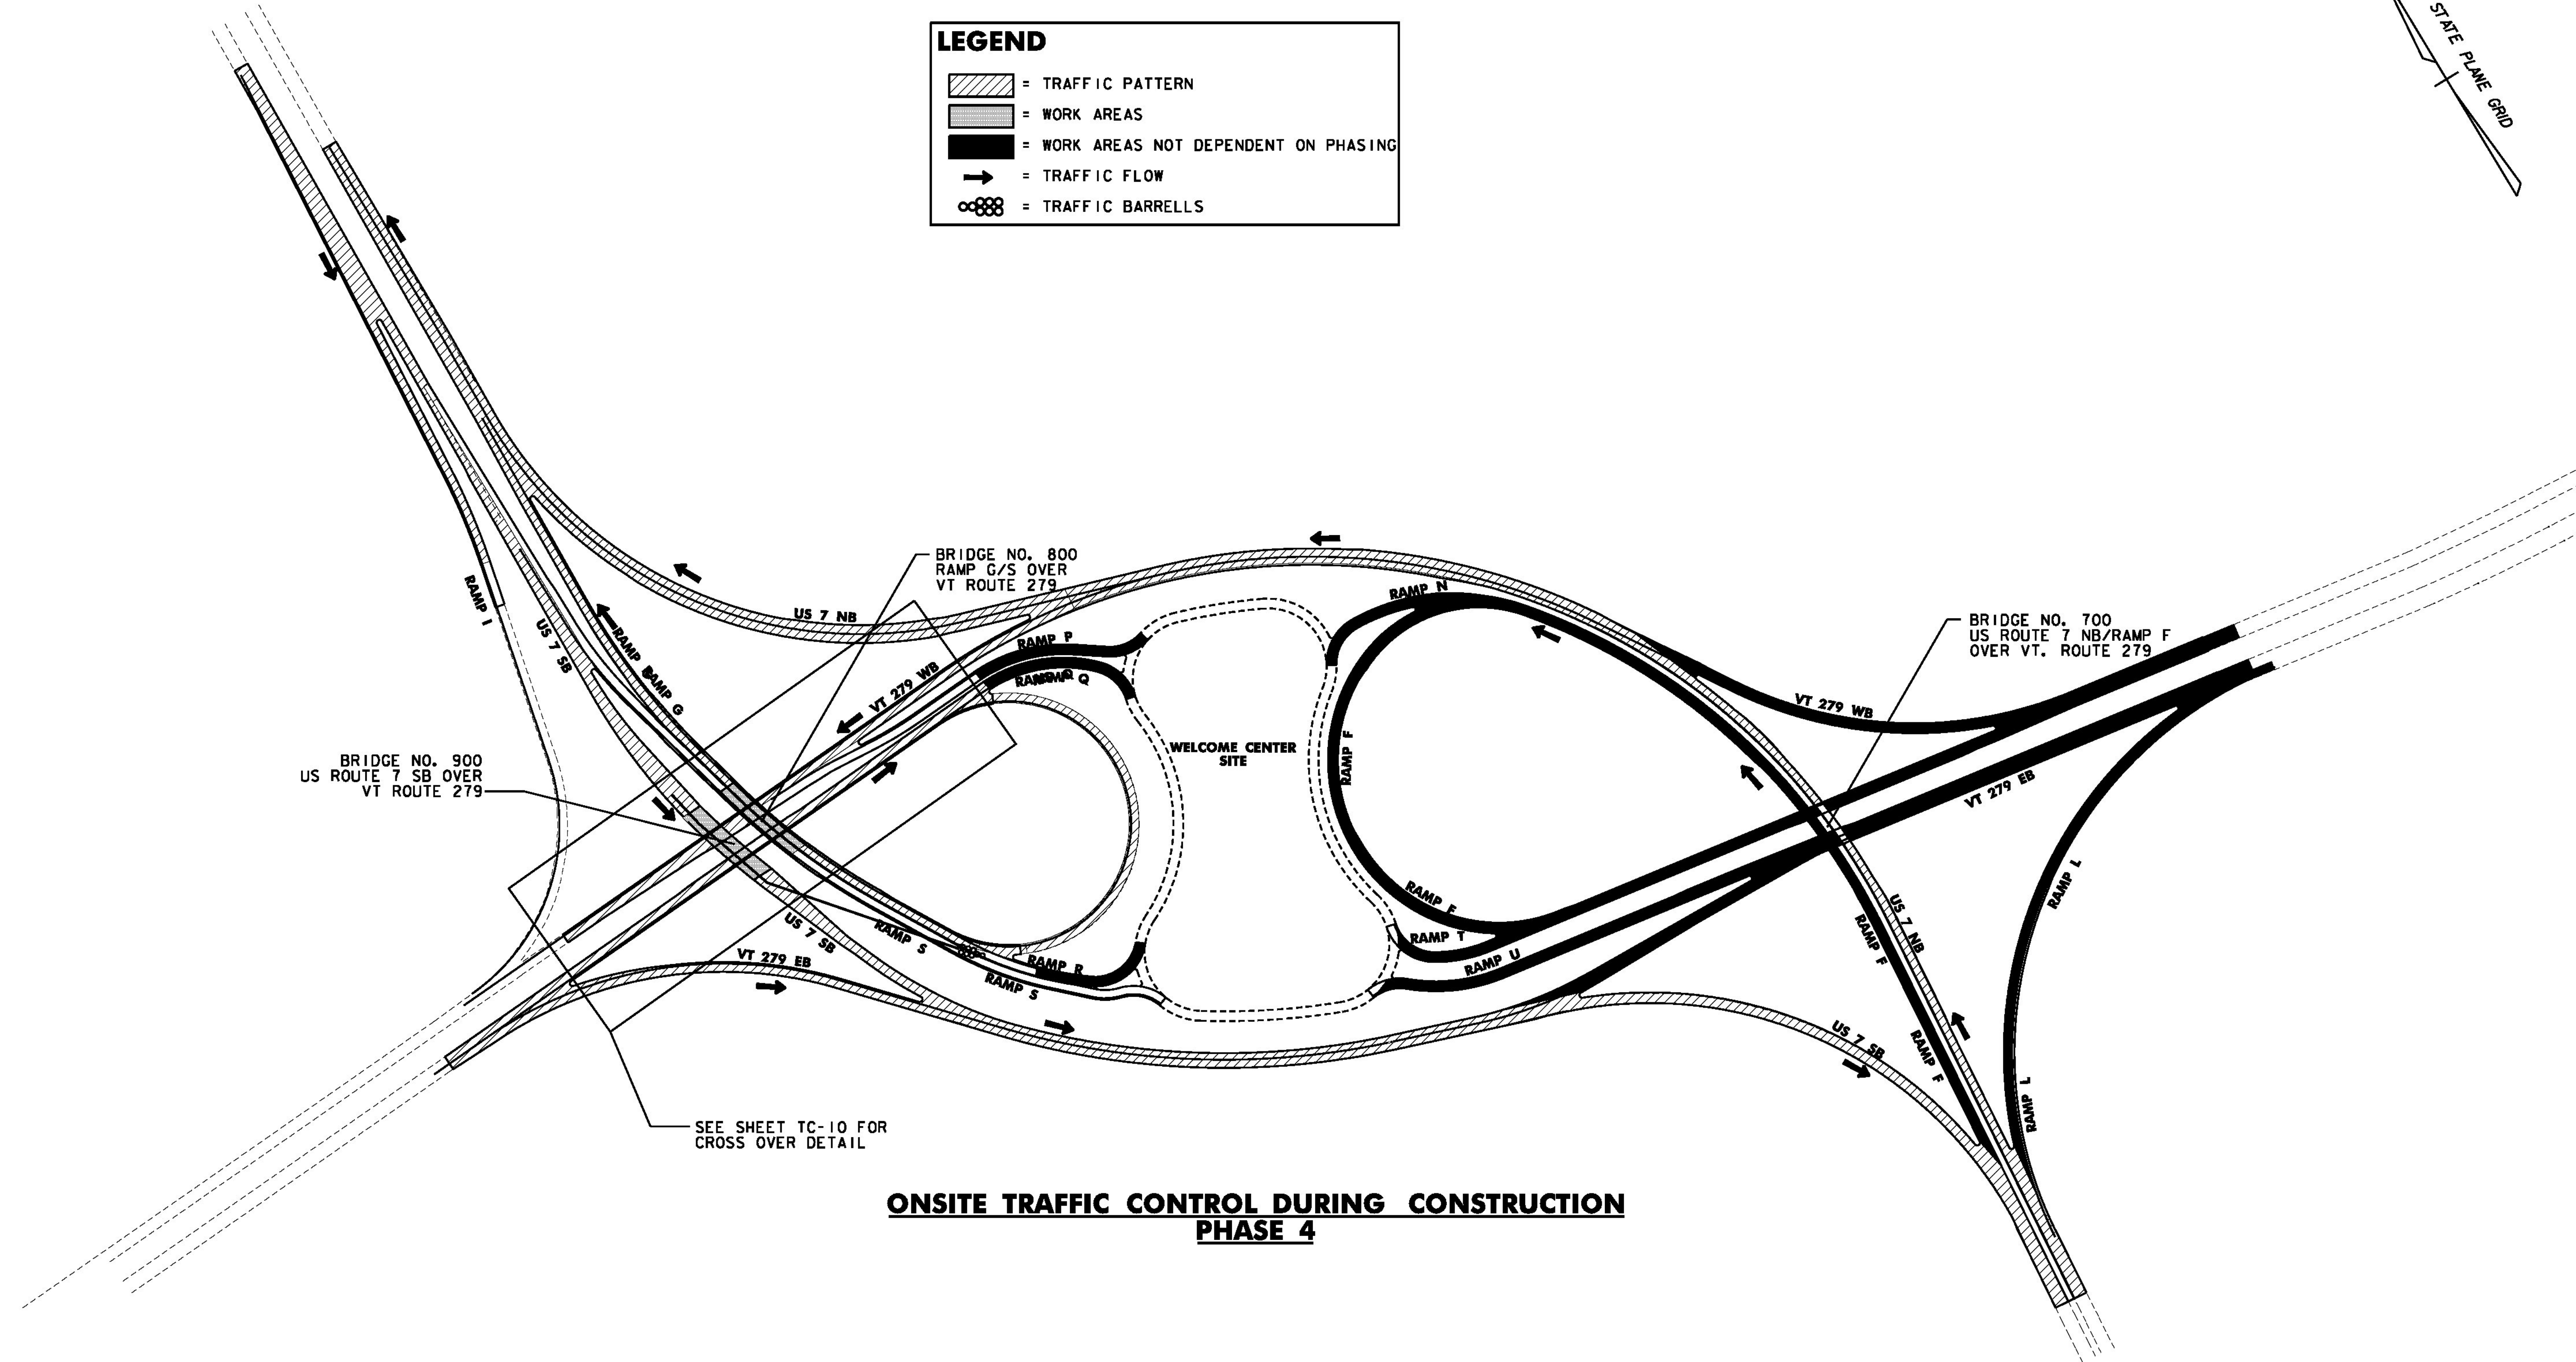

**ONSITE TRAFFIC CONTROL DURING CONSTRUCTION
PHASE 4**

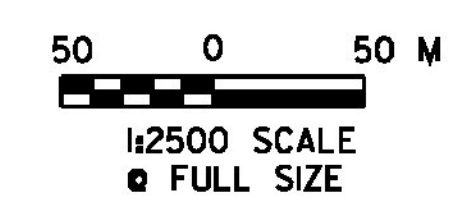

PROJECT NAME:	BENNINGTON
PROJECT NUMBER:	NH 019-1(54)
FILE NAME:	...\\plot_files\zd307c4tcp-det.ptf
DESIGN SUPERVISOR:	GREG EDWARDS
DESIGNED BY:	MARC FOISY
TRAFFIC CONTROL PLAN	TC-09
PLOT DATE:	1/26/2010
DRAWN BY:	STANTEC
CHECKED BY:	GARY SANTY
SHEET	247 OF 468

1/26/2010 4:57:22 PM v:\953\active\953002\transportation\grawma\contract\4\blot_files\zd307c4tcp-det.ptf